


DATE	
BY	
FINAL SURVEY	
PLOTTED	
TEMPLATE	
NOTE BOOK	
AREAS CHECKED	
NO.	

DATE	
BY	
ORIGINAL SURVEY	
PLOTTED	
TEMPLATE	
AREAS CHECKED	
NO.	

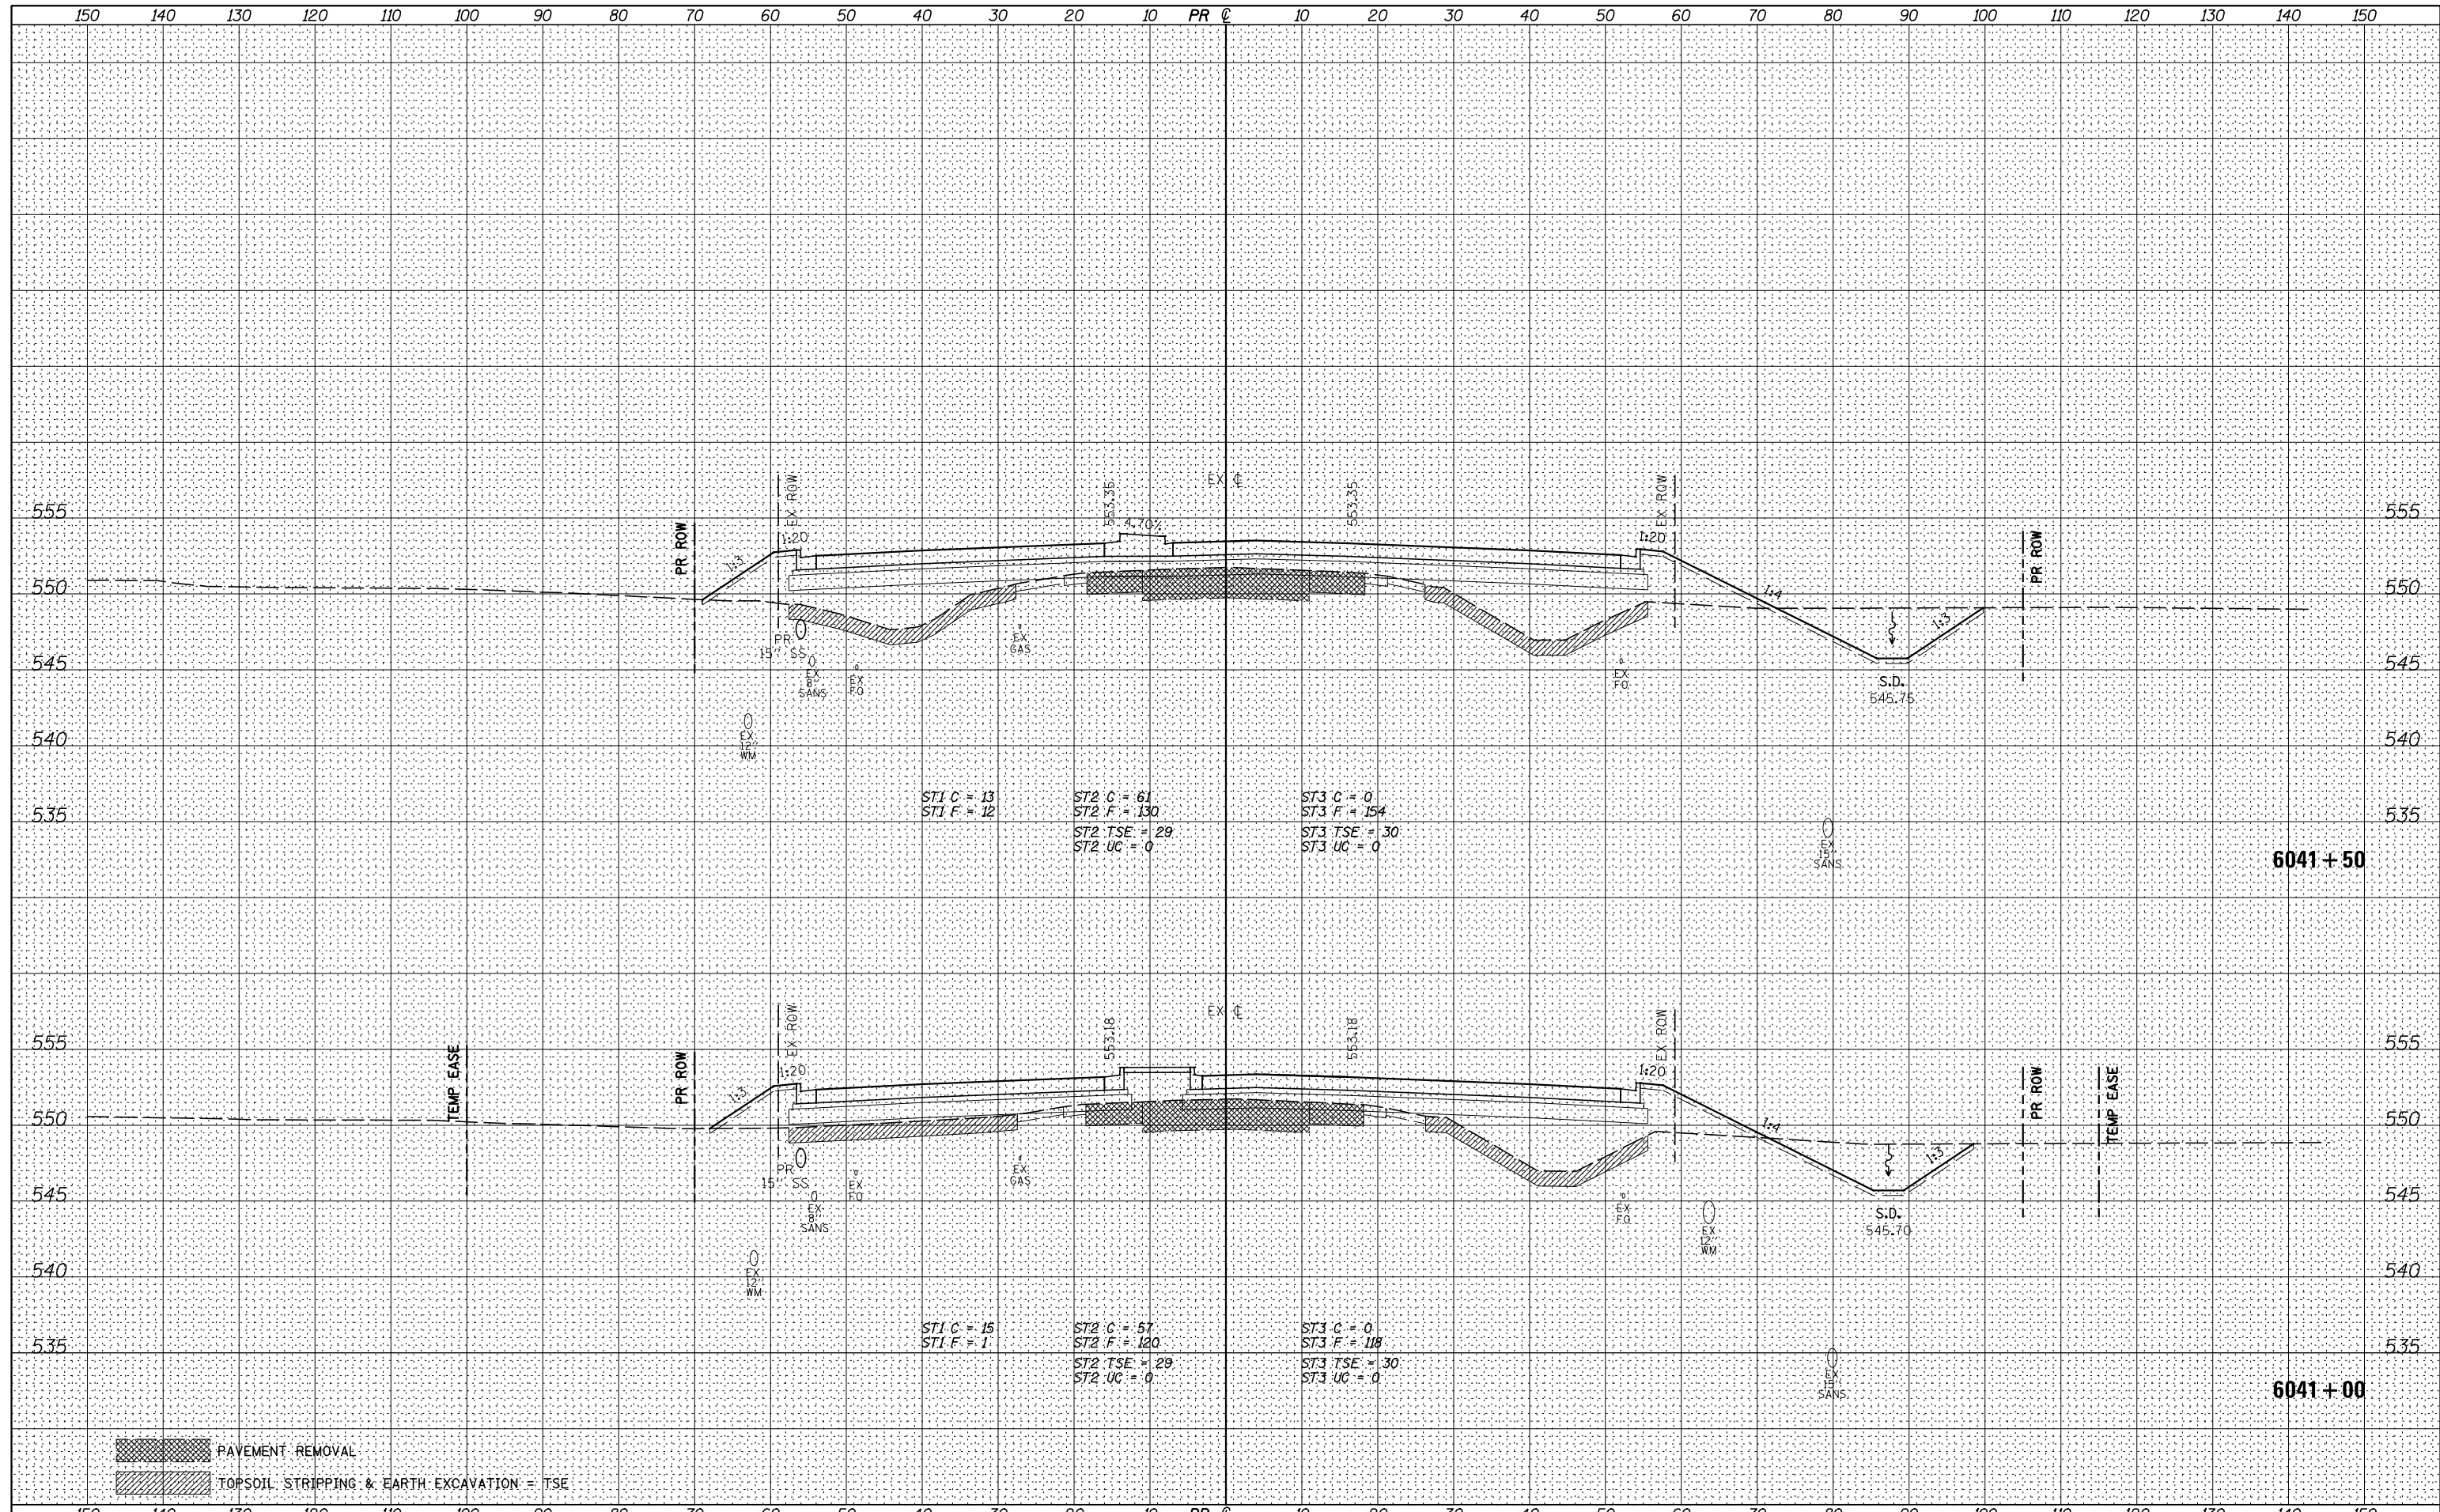

FILE NAME =	USER NAME = bdecrane	DESIGNED -	REVISED -	STATE OF ILLINOIS DEPARTMENT OF TRANSPORTATION	IL. RTE. 47 CROSS SECTIONS	F.A.P. RTE.	SECTION	COUNTY	TOTAL SHEETS	SHEET NO.	
V:\3195\66883 (South Section)\CADD Sheets\0366883-sht-xsst-IL47.dgn	PLOT SCALE = 20.0000' / in.	DRAWN -	REVISED -			326	(110)R, BR & BR-1	GRUNDY	644	498	
XS.SHEET	PLOT DATE = 8/5/2013	CHECKED -	REVISED -			CONTRACT NO. 66883					
		DATE -	REVISED -			SCALE: H=10 V=5 SHEET 17 OF 134 SHEETS STA. 6041+00 TO STA. 6041+50 ILLINOIS FED. AID PROJECT					