


| | |
|---------------|---------------|
| DATE | |
| BY | |
| NO. | |
| FINAL SURVEY | SURVEYED |
| NOTE BOOK | PLOTTED |
| AREAS CHECKED | TEMPLATE |
| | AREAS CHECKED |

| | |
|-----------------|---------------|
| DATE | |
| BY | |
| NO. | |
| ORIGINAL SURVEY | SURVEYED |
| NOTE BOOK | PLOTTED |
| AREAS CHECKED | TEMPLATE |
| | AREAS CHECKED |

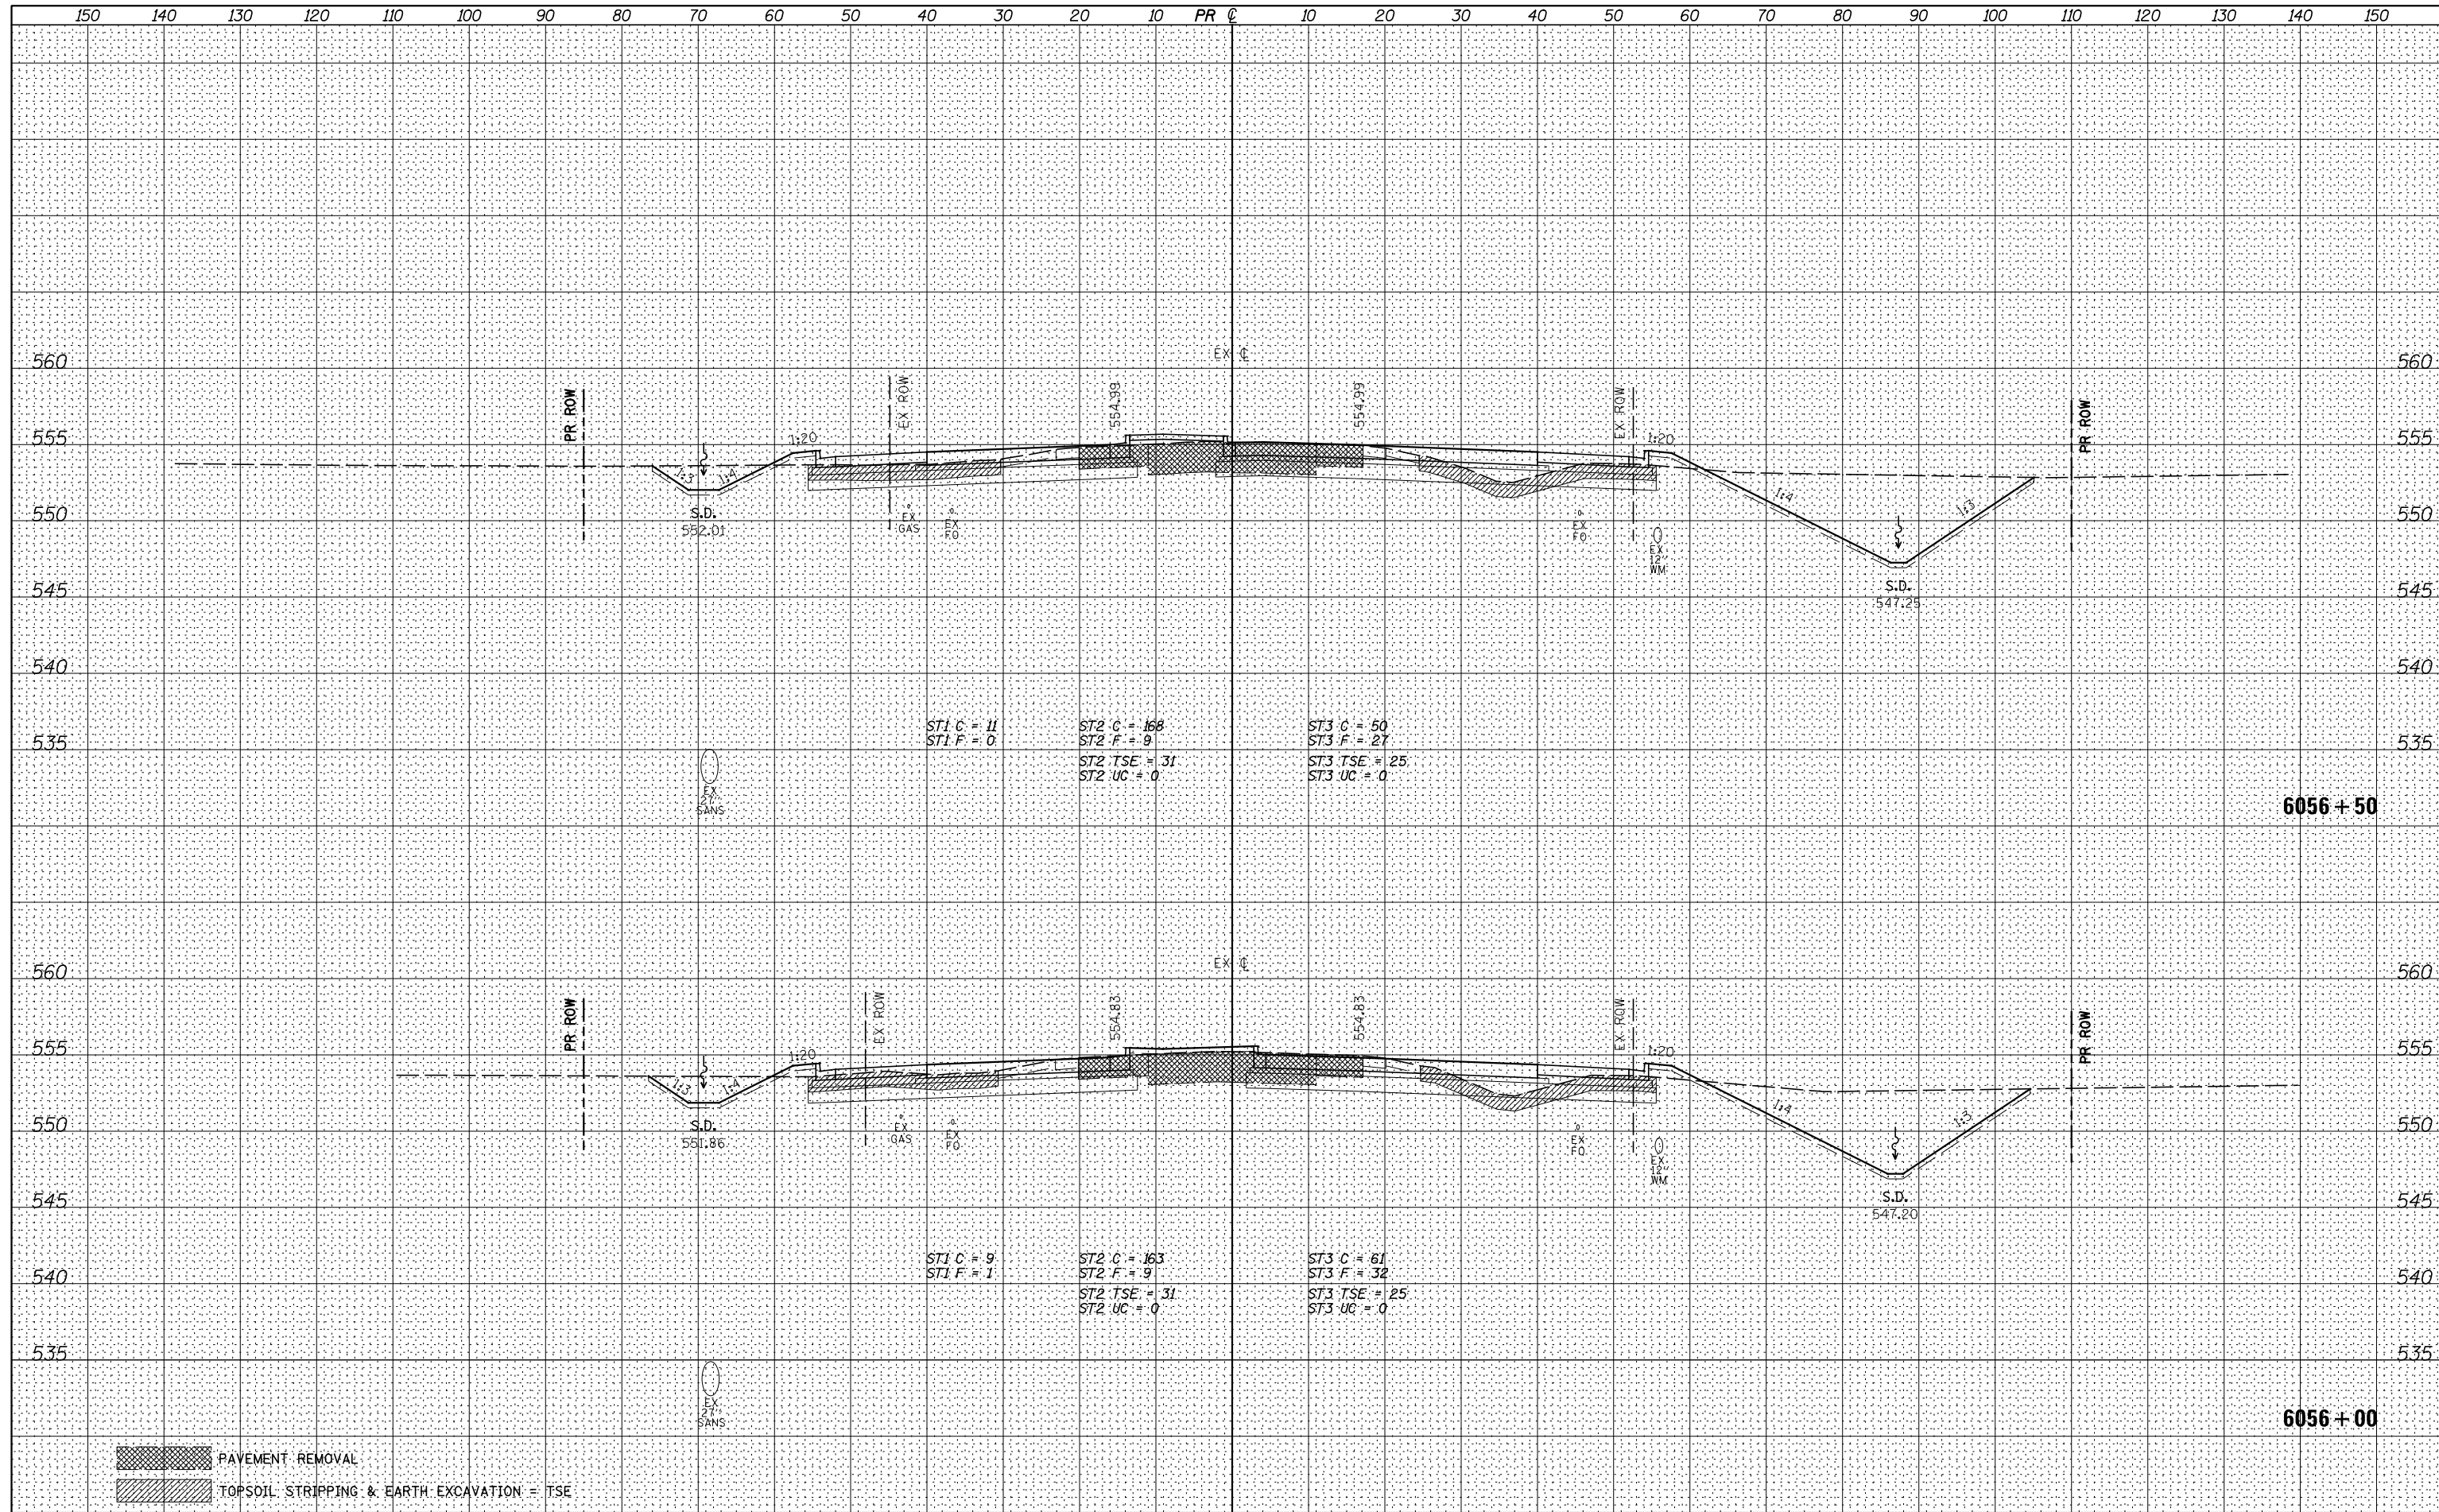

PAVEMENT REMOVAL
 TOPSOIL STRIPPING & EARTH EXCAVATION = TSE

| | | | | | | | | | | |
|--|-----------------------|------------|---------------------------|---|--|-----------------|---------------------------|---------------|------------------|---------------|
| FILE NAME = V:\3195\66883 (South Section)\CADD Sheets\0366883-sh1-xssht-IL47.dgn | USER NAME = bdecreane | DESIGNED - | REVISD - | STATE OF ILLINOIS DEPARTMENT OF TRANSPORTATION | IL. RTE. 47 CROSS SECTIONS SCALE: H=10 V=5 SHEET 33 OF 134 SHEETS STA. 6056+00 TO STA. 6056+50 | F.A.P. RTE. 326 | SECTION (110)R, BR & BR-1 | COUNTY GRUNDY | TOTAL SHEETS 644 | SHEET NO. 514 |
| PLOT SCALE = 20.0000' / in. | CHECKED - | REVISD - | CONTRACT NO. 66883 | | | | | | | |
| PLOT DATE = 8/5/2013 | DATE - | REVISD - | ILLINOIS FED. AID PROJECT | | | | | | | |
| XS.SHEET | | | | | | | | | | |