


|              |               |
|--------------|---------------|
| DATE         |               |
| BY           |               |
| FINAL SURVEY | SURVEYED      |
| NOTE BOOK    | PLOTTED       |
| NO.          | TEMPLATE      |
|              | AREAS CHECKED |
|              | AREAS CHECKED |

|                 |               |
|-----------------|---------------|
| DATE            |               |
| BY              |               |
| ORIGINAL SURVEY | SURVEYED      |
| NOTE BOOK       | PLOTTED       |
| NO.             | TEMPLATE      |
|                 | AREAS CHECKED |
|                 | AREAS CHECKED |

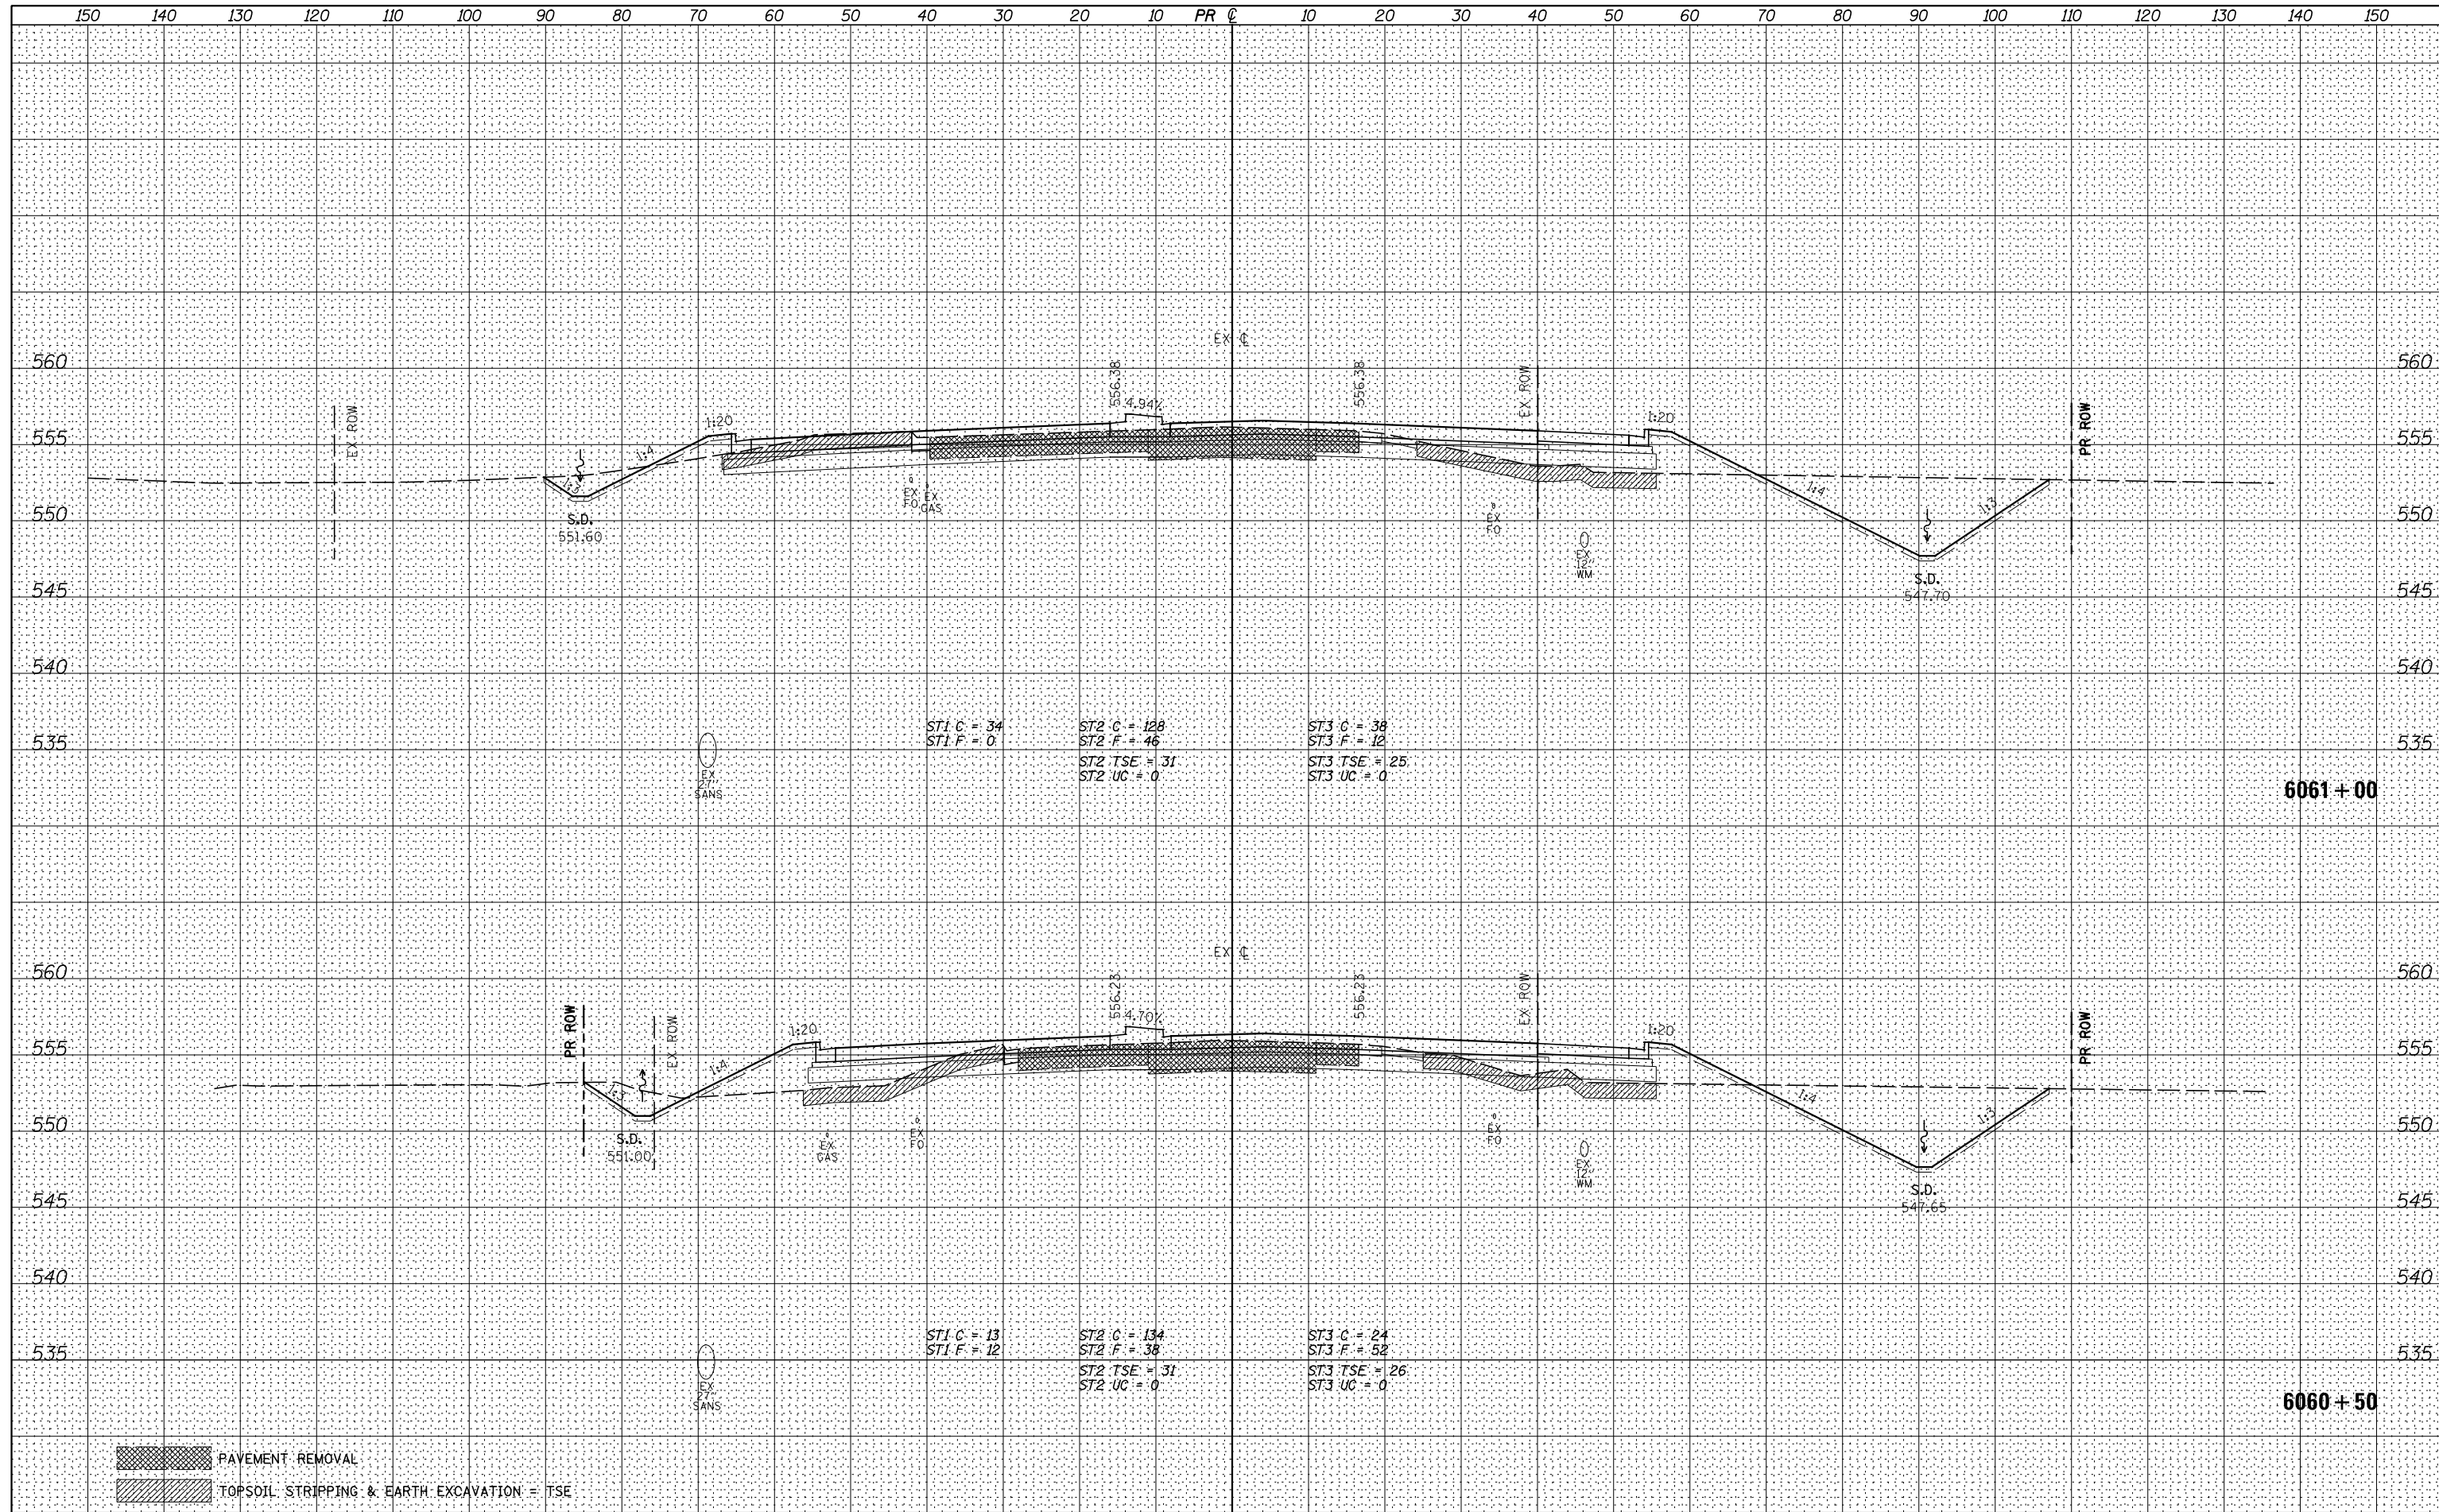

 PAVEMENT REMOVAL  
 TOPSOIL STRIPPING & EARTH EXCAVATION = TSE

|  |                             |            |           |   |                                   |                    |                        |              |                 |                           |
|--|-----------------------------|------------|-----------|---|-----------------------------------|--------------------|------------------------|--------------|-----------------|---------------------------|
| FILE NAME =  | USER NAME = bdecreane       | DESIGNED - | REVISED - | <b>STATE OF ILLINOIS</b><br><b>DEPARTMENT OF TRANSPORTATION</b> | <b>IL. RTE. 47 CROSS SECTIONS</b> | F.A.P. RTE.        | SECTION                | COUNTY       | TOTAL SHEETS    | SHEET NO.                 |
| V:\3195\66883 (South Section)\CADD Sheets\0366883-sh1-xssht-IL47.dgn | PLOT SCALE = 20.0000' / in. | DRAWN -    | REVISED - |   |                                   | 326                | (110)R, BR & BR-1      | GRUNDY       | 644             | 520                       |
| XS.SHEET   | PLOT DATE = 8/5/2013        | CHECKED -  | REVISED - |   |                                   | CONTRACT NO. 66883 |                        |              |                 |                           |
|  |                             | DATE -     | REVISED - |   |                                   | SCALE: H=10 V=5    | SHEET 39 OF 134 SHEETS | STA. 6060+50 | TO STA. 6061+00 | ILLINOIS FED. AID PROJECT |