


| | |
|--------------|----------|
| DATE | |
| BY | |
| FINAL SURVEY | SURVEYED |
| NOTE BOOK | PLOTTED |
| NO. | TEMPLATE |
| | AREAS |
| | CHECKED |

| | |
|-----------------|----------|
| DATE | |
| BY | |
| ORIGINAL SURVEY | SURVEYED |
| NOTE BOOK | PLOTTED |
| NO. | TEMPLATE |
| | AREAS |
| | CHECKED |

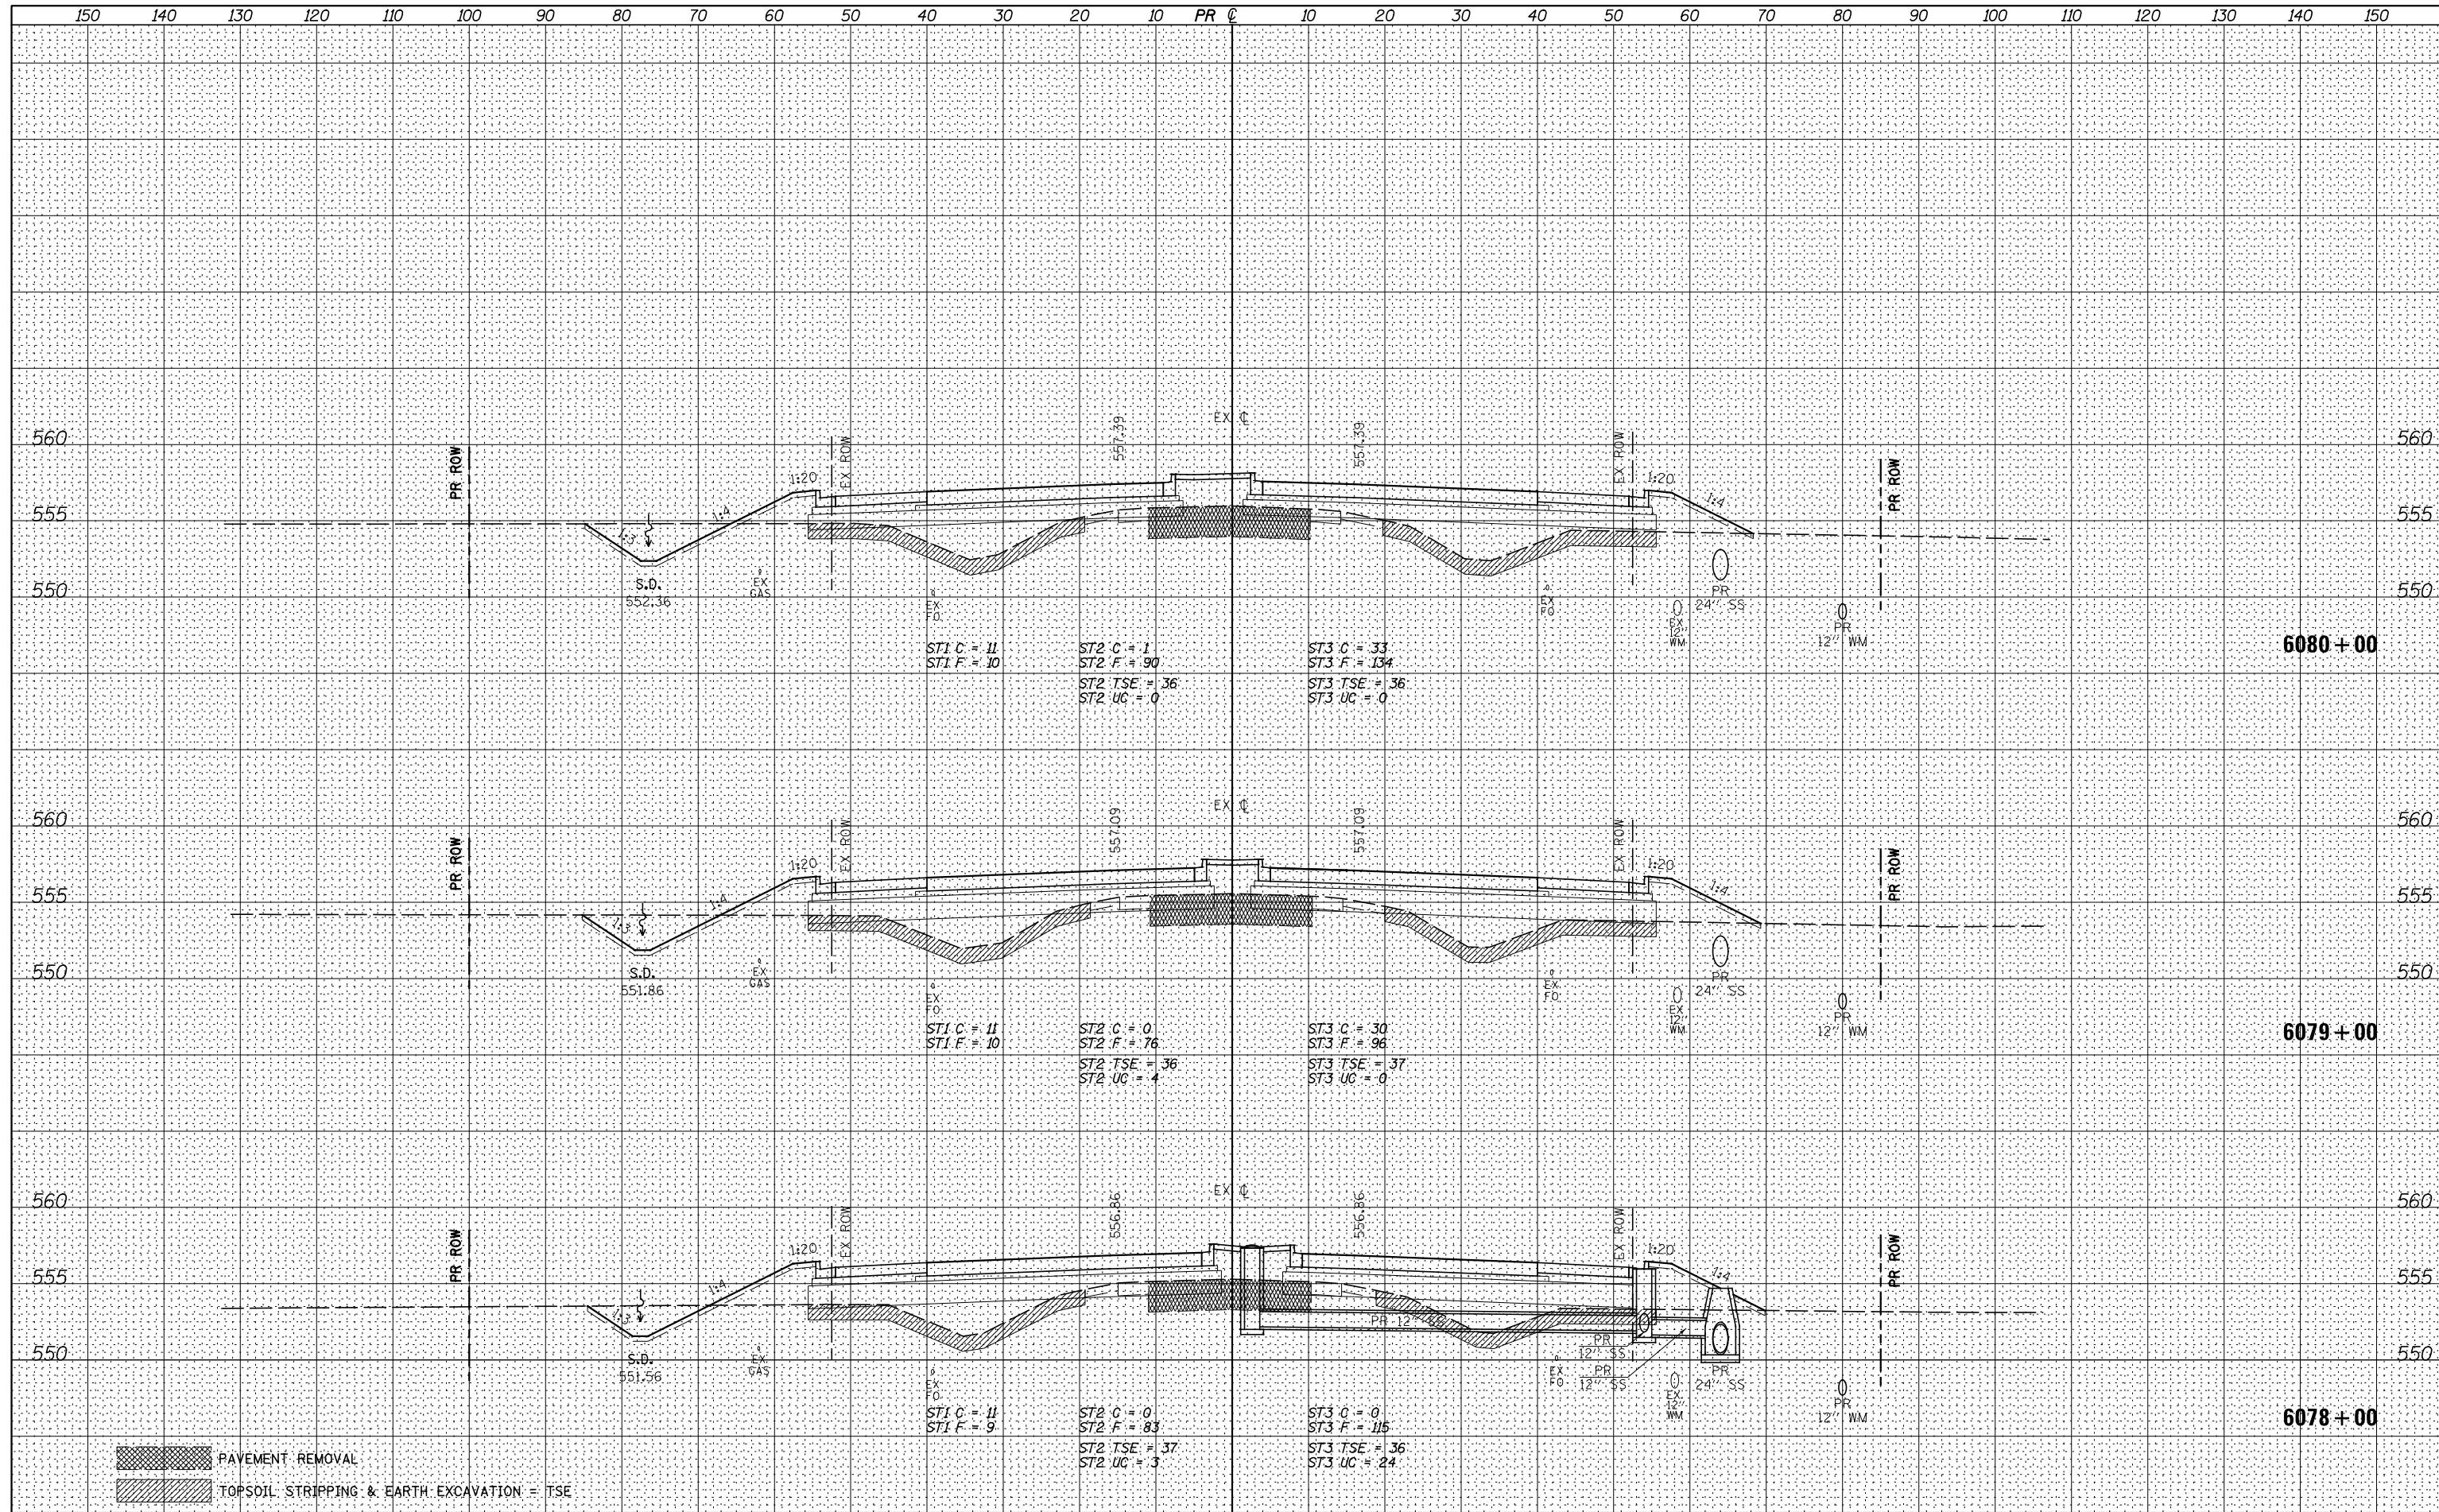

PAVEMENT REMOVAL
 TOPSOIL STRIPPING & EARTH EXCAVATION = TSE

| | | | | | | | | | | |
|---|----------------------|------------|-----------|---|-----------------------------------|--------------------|------------------------|------------------------------|---------------------------|-----------|
| FILE NAME = | USER NAME = bdecrane | DESIGNED - | REVISED - | STATE OF ILLINOIS DEPARTMENT OF TRANSPORTATION | IL. RTE. 47 CROSS SECTIONS | F.A.P. RTE. | SECTION | COUNTY | TOTAL SHEETS | SHEET NO. |
| V:\3195\66883 (South Section)\CADD Sheets\0366883-sht-xsst-IL47.dgn | | DRAWN - | REVISED - | | | 326 | (110)R, BR & BR-1 | GRUNDY | 644 | 532 |
| PLOT SCALE = 20.0000' / in. | | CHECKED - | REVISED - | | | CONTRACT NO. 66883 | | | | |
| PLOT DATE = 8/5/2013 | | DATE - | REVISED - | | | SCALE: H=10 V=5 | SHEET 51 OF 134 SHEETS | STA. 6078+00 TO STA. 6080+00 | ILLINOIS FED. AID PROJECT | |