


|               |  |
|---------------|--|
| DATE          |  |
| BY            |  |
| FINAL SURVEY  |  |
| SURVEYED      |  |
| PLOTTED       |  |
| TEMPLATE      |  |
| NOTE BOOK     |  |
| AREAS CHECKED |  |
| NO.           |  |

|                 |  |
|-----------------|--|
| DATE            |  |
| BY              |  |
| ORIGINAL SURVEY |  |
| SURVEYED        |  |
| PLOTTED         |  |
| TEMPLATE        |  |
| NOTE BOOK       |  |
| AREAS CHECKED   |  |
| NO.             |  |

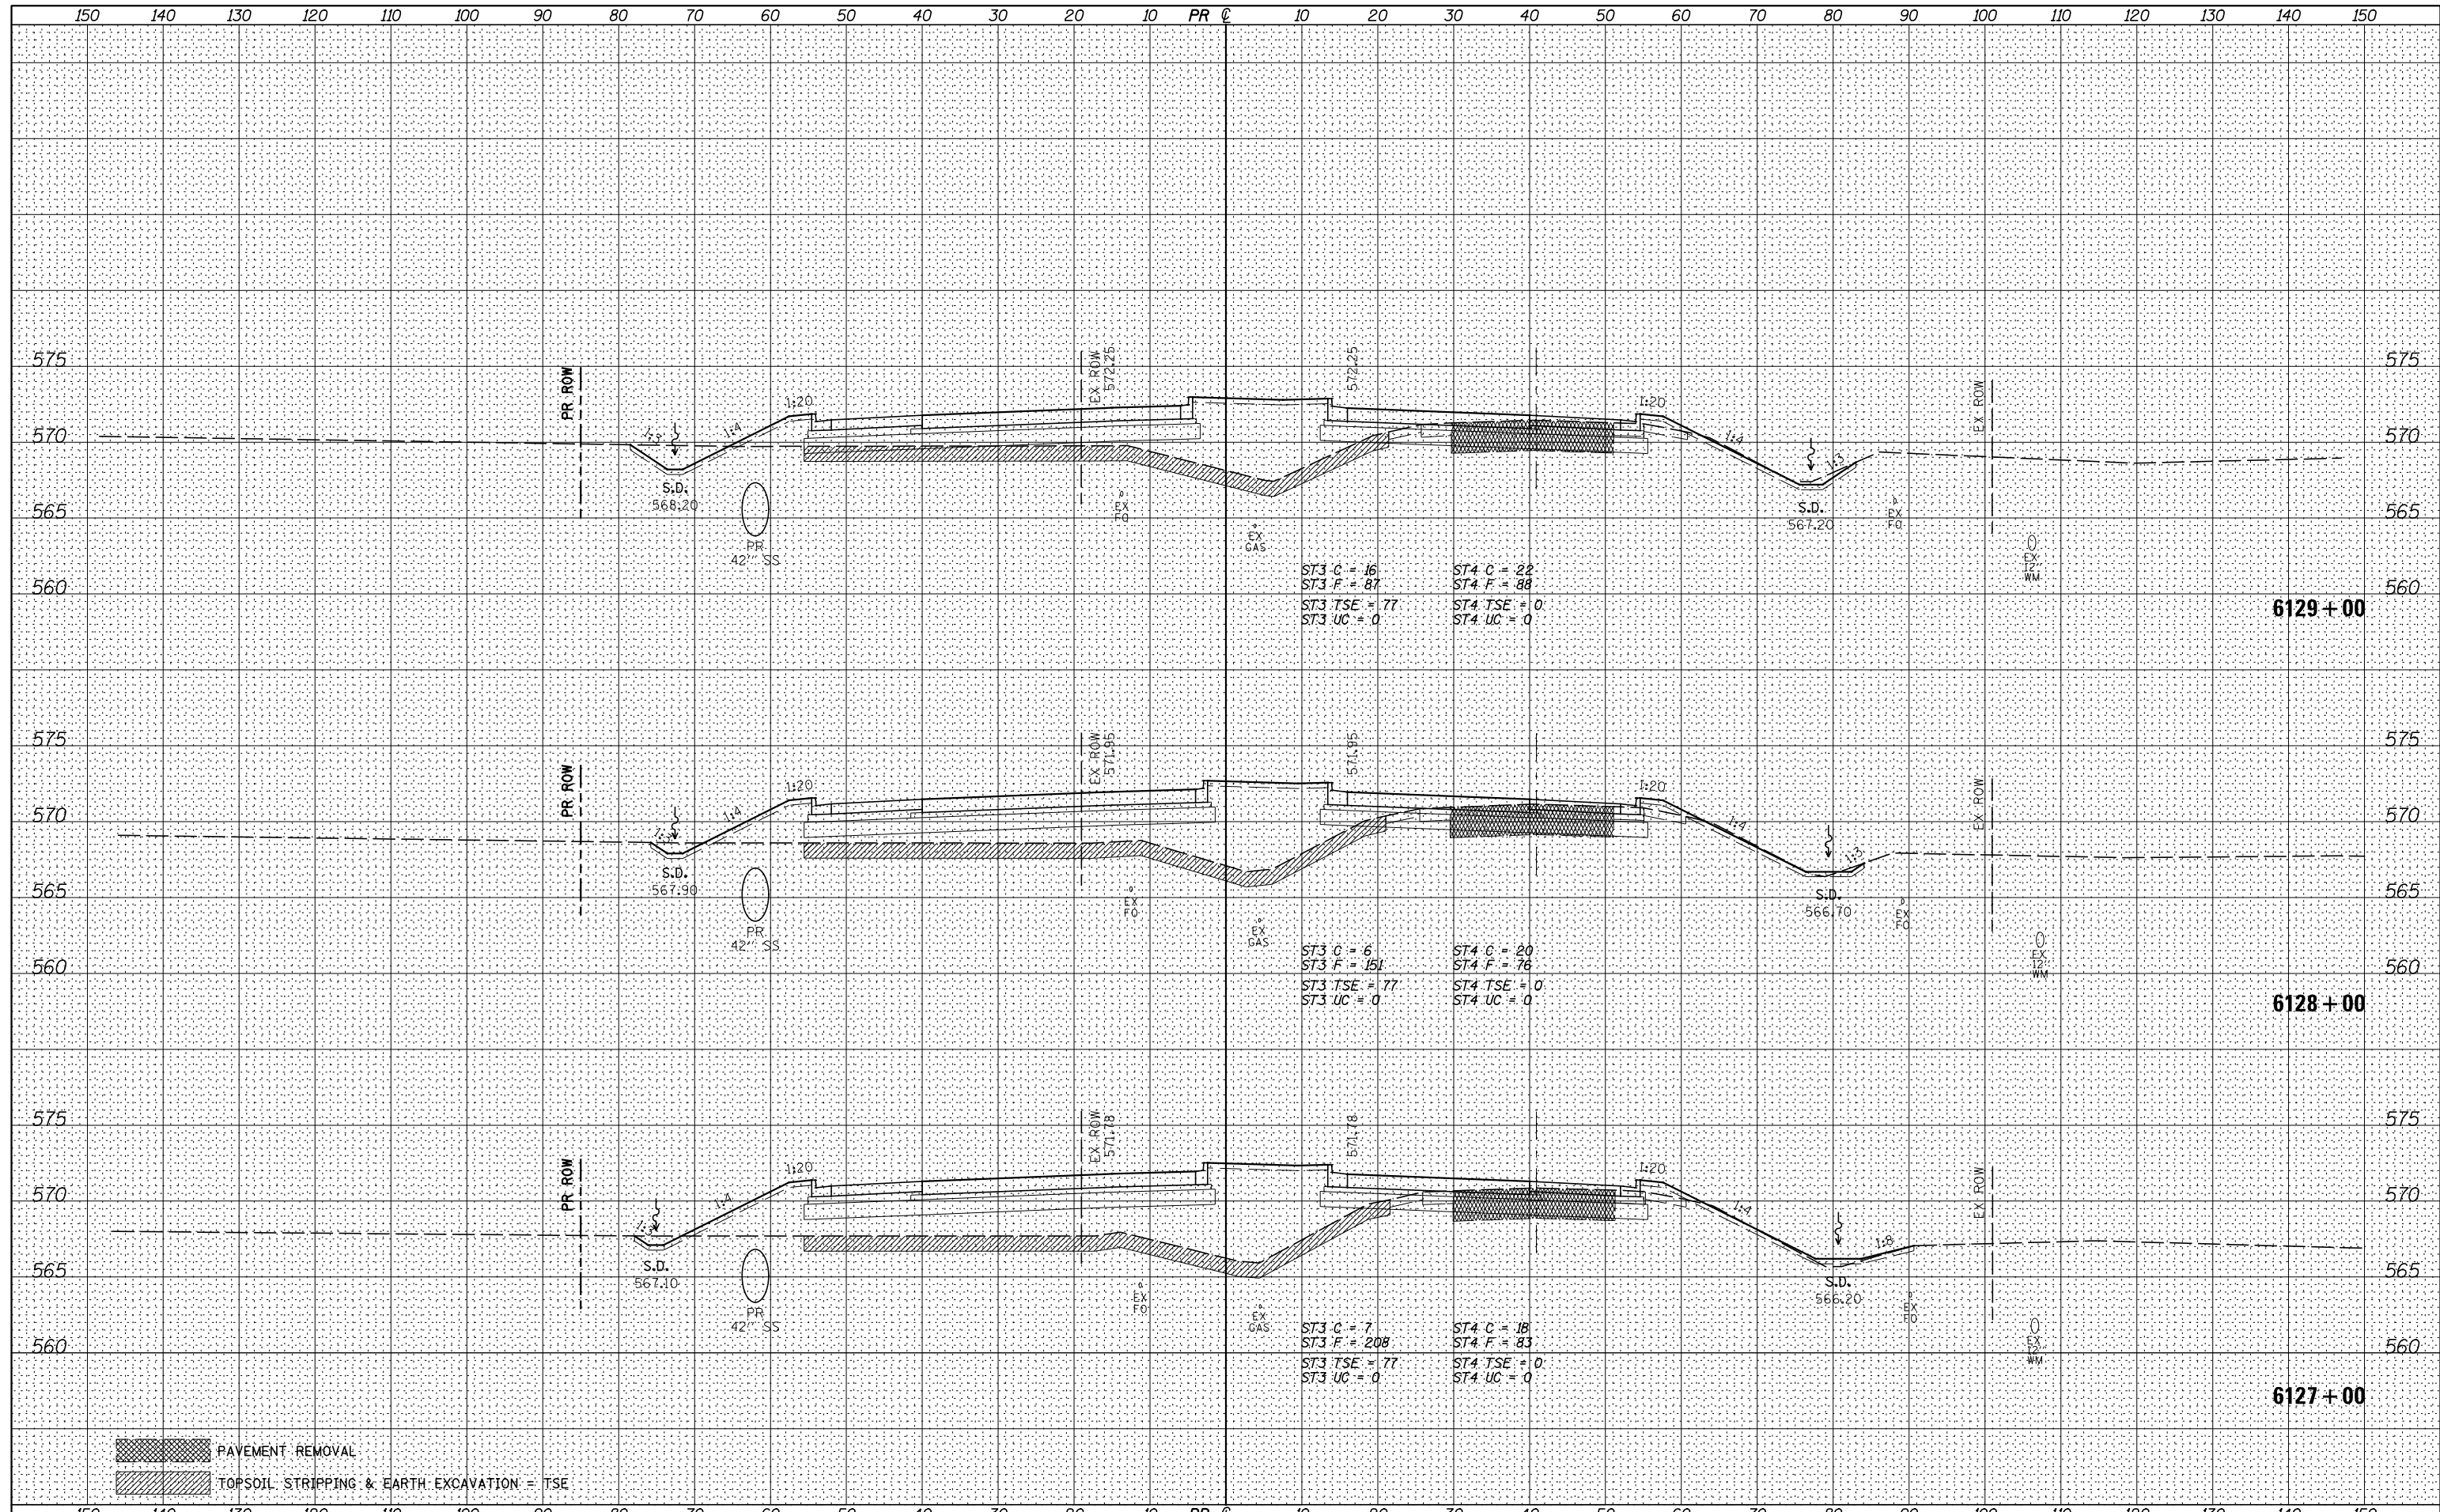

PAVEMENT REMOVAL  
 TOPSOIL STRIPPING & EARTH EXCAVATION = TSE

|   |                      |            |           |   |                                   |                           |                   |        |              |           |
|---|----------------------|------------|-----------|---|-----------------------------------|---------------------------|-------------------|--------|--------------|-----------|
| FILE NAME =   | USER NAME = bdecrane | DESIGNED - | REVISED - | <b>STATE OF ILLINOIS</b><br><b>DEPARTMENT OF TRANSPORTATION</b> | <b>IL. RTE. 47 CROSS SECTIONS</b> | F.A.P. RTE.               | SECTION           | COUNTY | TOTAL SHEETS | SHEET NO. |
| V:\3195\66883 (South Section)\CADD Sheets\0366883-sht-xsst-IL47.dgn |                      | DRAWN -    | REVISED - |   |                                   | 326                       | (110)R, BR & BR-1 | GRUNDY | 644          | 553       |
| PLOT SCALE = 20.0000' / in.   |                      | CHECKED -  | REVISED - |   |                                   | CONTRACT NO. 66883        |                   |        |              |           |
| PLOT DATE = 8/5/2013  |                      | DATE -     | REVISED - |   |                                   | ILLINOIS FED. AID PROJECT |                   |        |              |           |

SCALE: H=10 V=5 SHEET 72 OF 134 SHEETS STA. 6127+00 TO STA. 6129+00