


DATE	
BY	
FINAL SURVEY	
PLOTTED	
TEMPLATE	
NOTE BOOK	
AREAS CHECKED	
NO.	

DATE	
BY	
ORIGINAL SURVEY	
PLOTTED	
TEMPLATE	
NOTE BOOK	
AREAS CHECKED	
NO.	

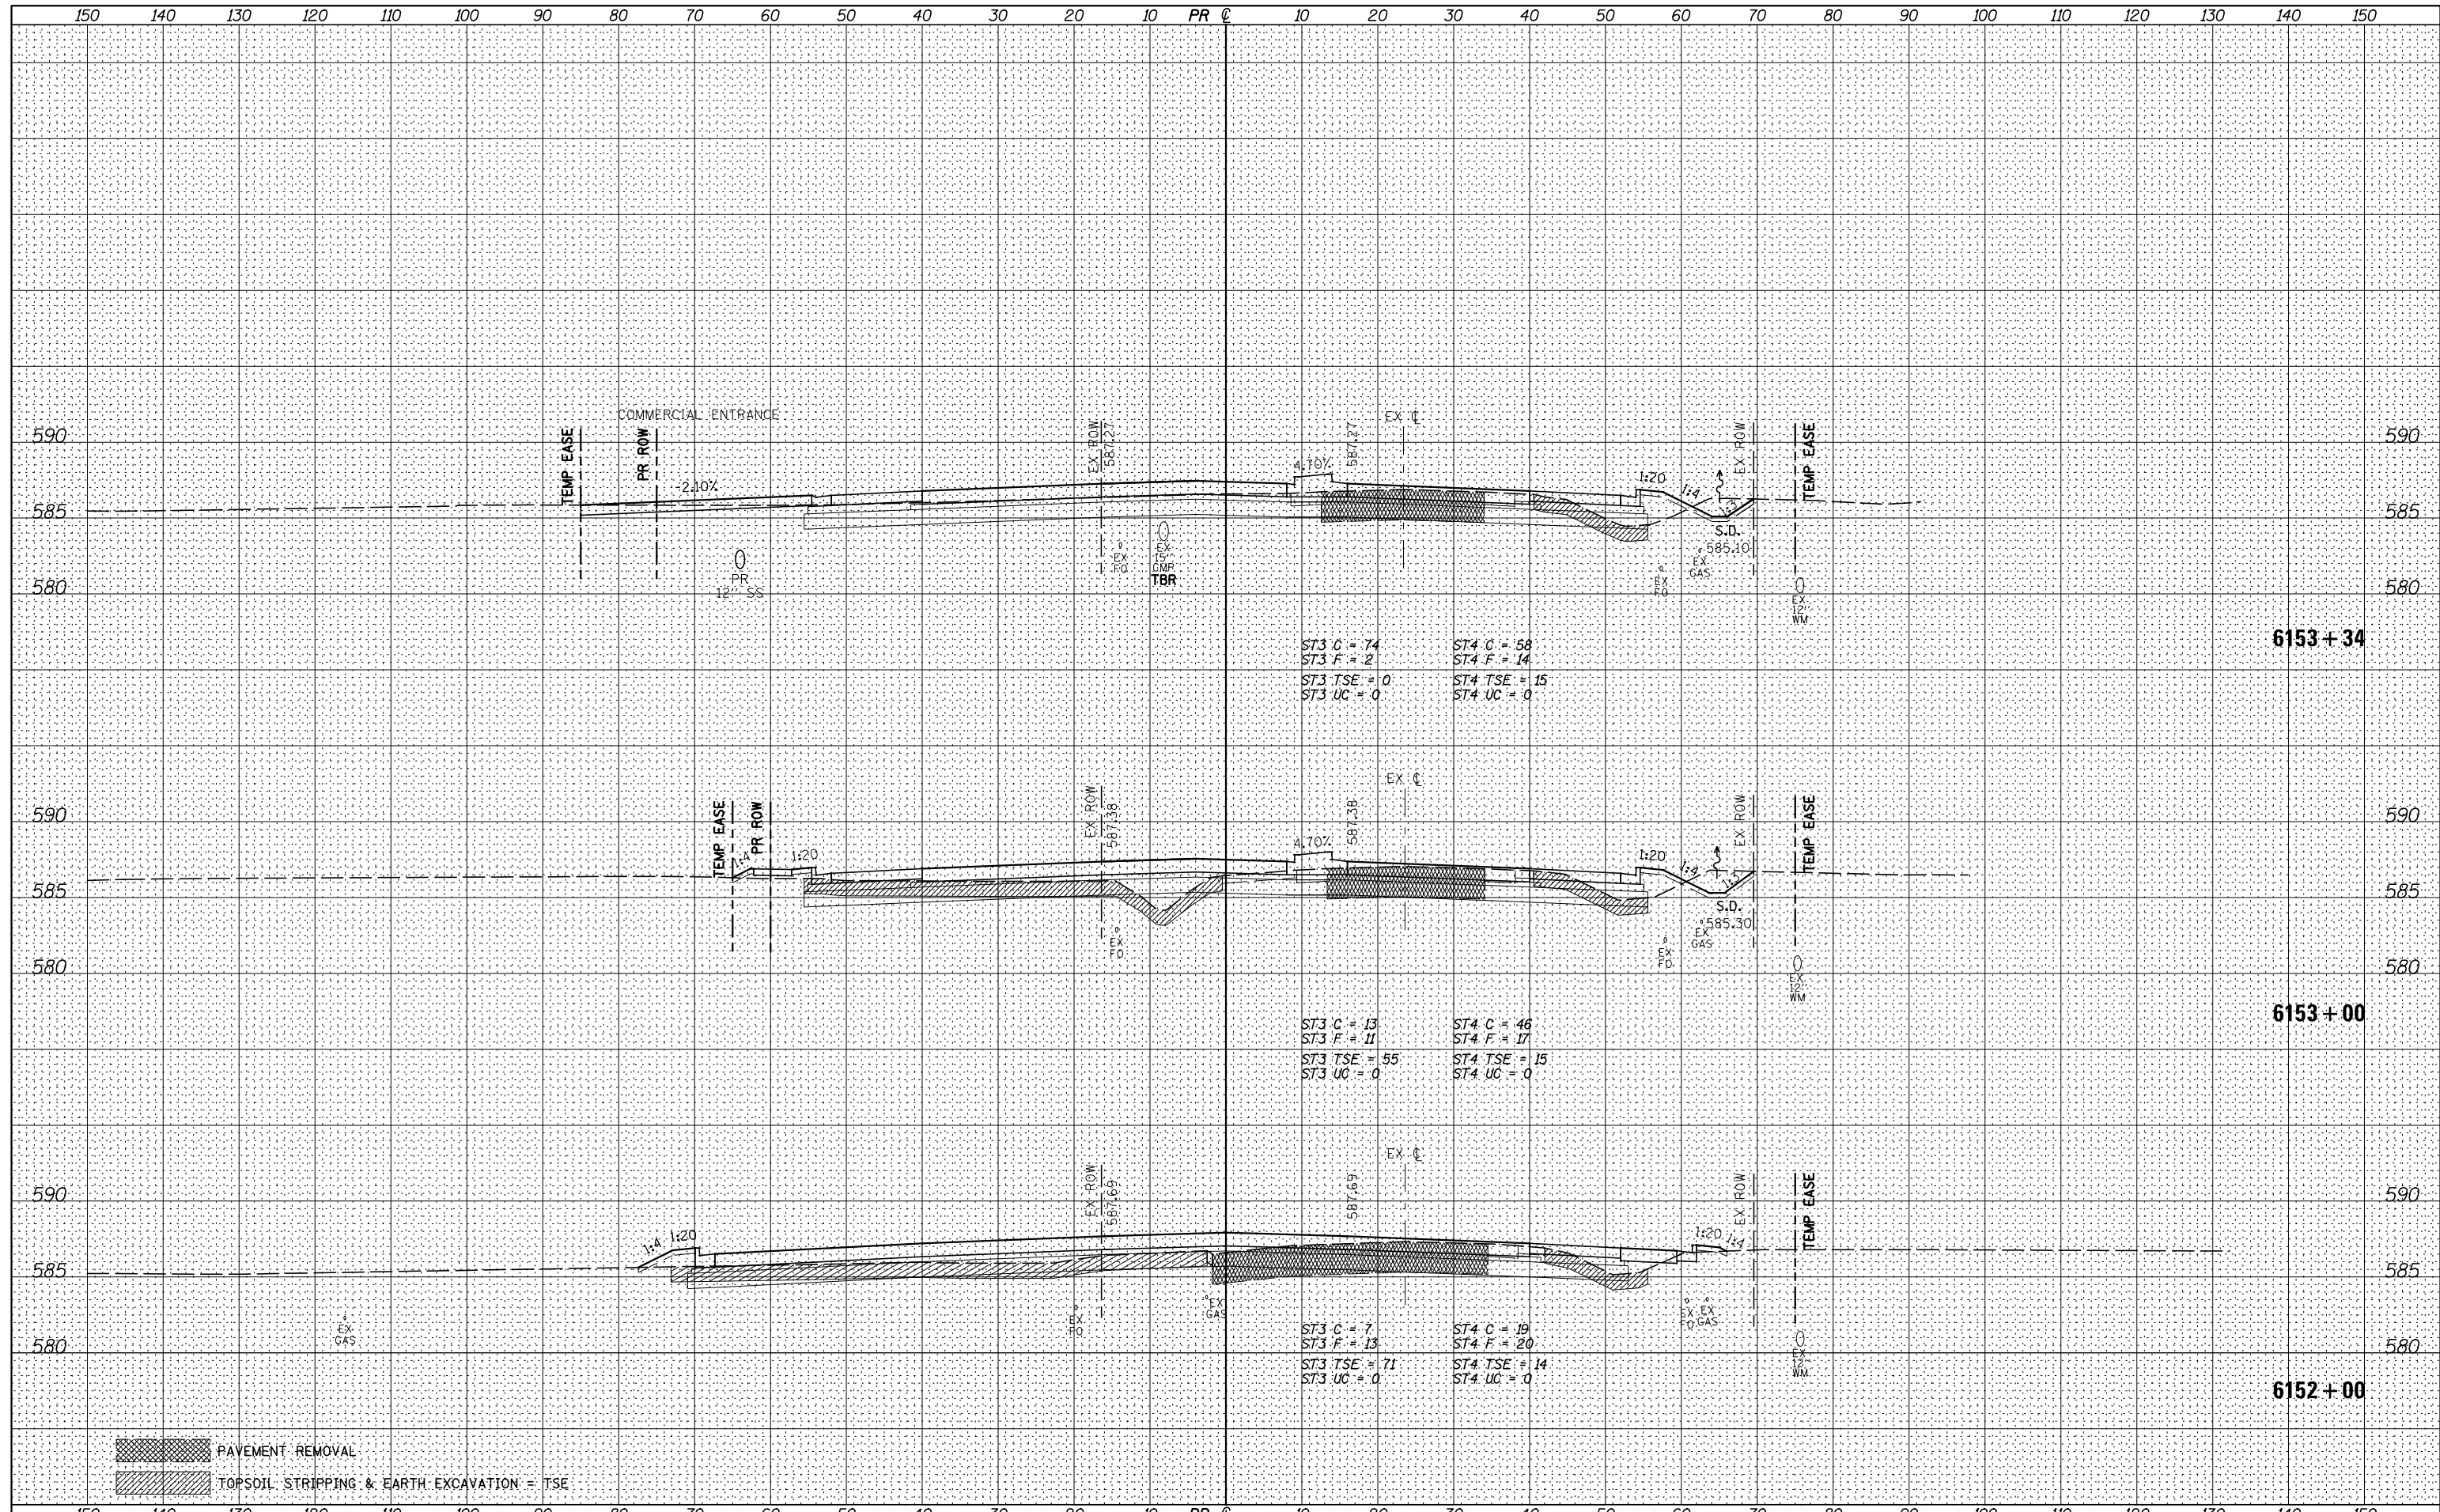

FILE NAME =	USER NAME = bdecreane	DESIGNED -	REVISED -	STATE OF ILLINOIS DEPARTMENT OF TRANSPORTATION	IL. RTE. 47 CROSS SECTIONS			F.A.P. RTE.	SECTION	COUNTY	TOTAL SHEETS	SHEET NO.
V:\3195\66883 (South Section)\CADD Sheets\0366883-sht-xsht-IL47.dgn		DRAWN -	REVISED -		326	(110)R, BR & BR-1	GRUNDY	644	563			
PLOT SCALE = 20.0000' / in.		CHECKED -	REVISED -		CONTRACT NO. 66883							
PLOT DATE = 8/5/2013		DATE -	REVISED -		SCALE: H=10 V=5	SHEET 82 OF 134 SHEETS	STA. 6152+00 TO STA. 6153+34	ILLINOIS FED. AID PROJECT				