


DATE	
BY	
FINAL SURVEY	SURVEYED
NOTE BOOK	PLOTTED
NO.	TEMPLATE
	AREAS CHECKED
	AREAS CHECKED

DATE	
BY	
ORIGINAL SURVEY	SURVEYED
NOTE BOOK	PLOTTED
NO.	TEMPLATE
	AREAS CHECKED
	AREAS CHECKED

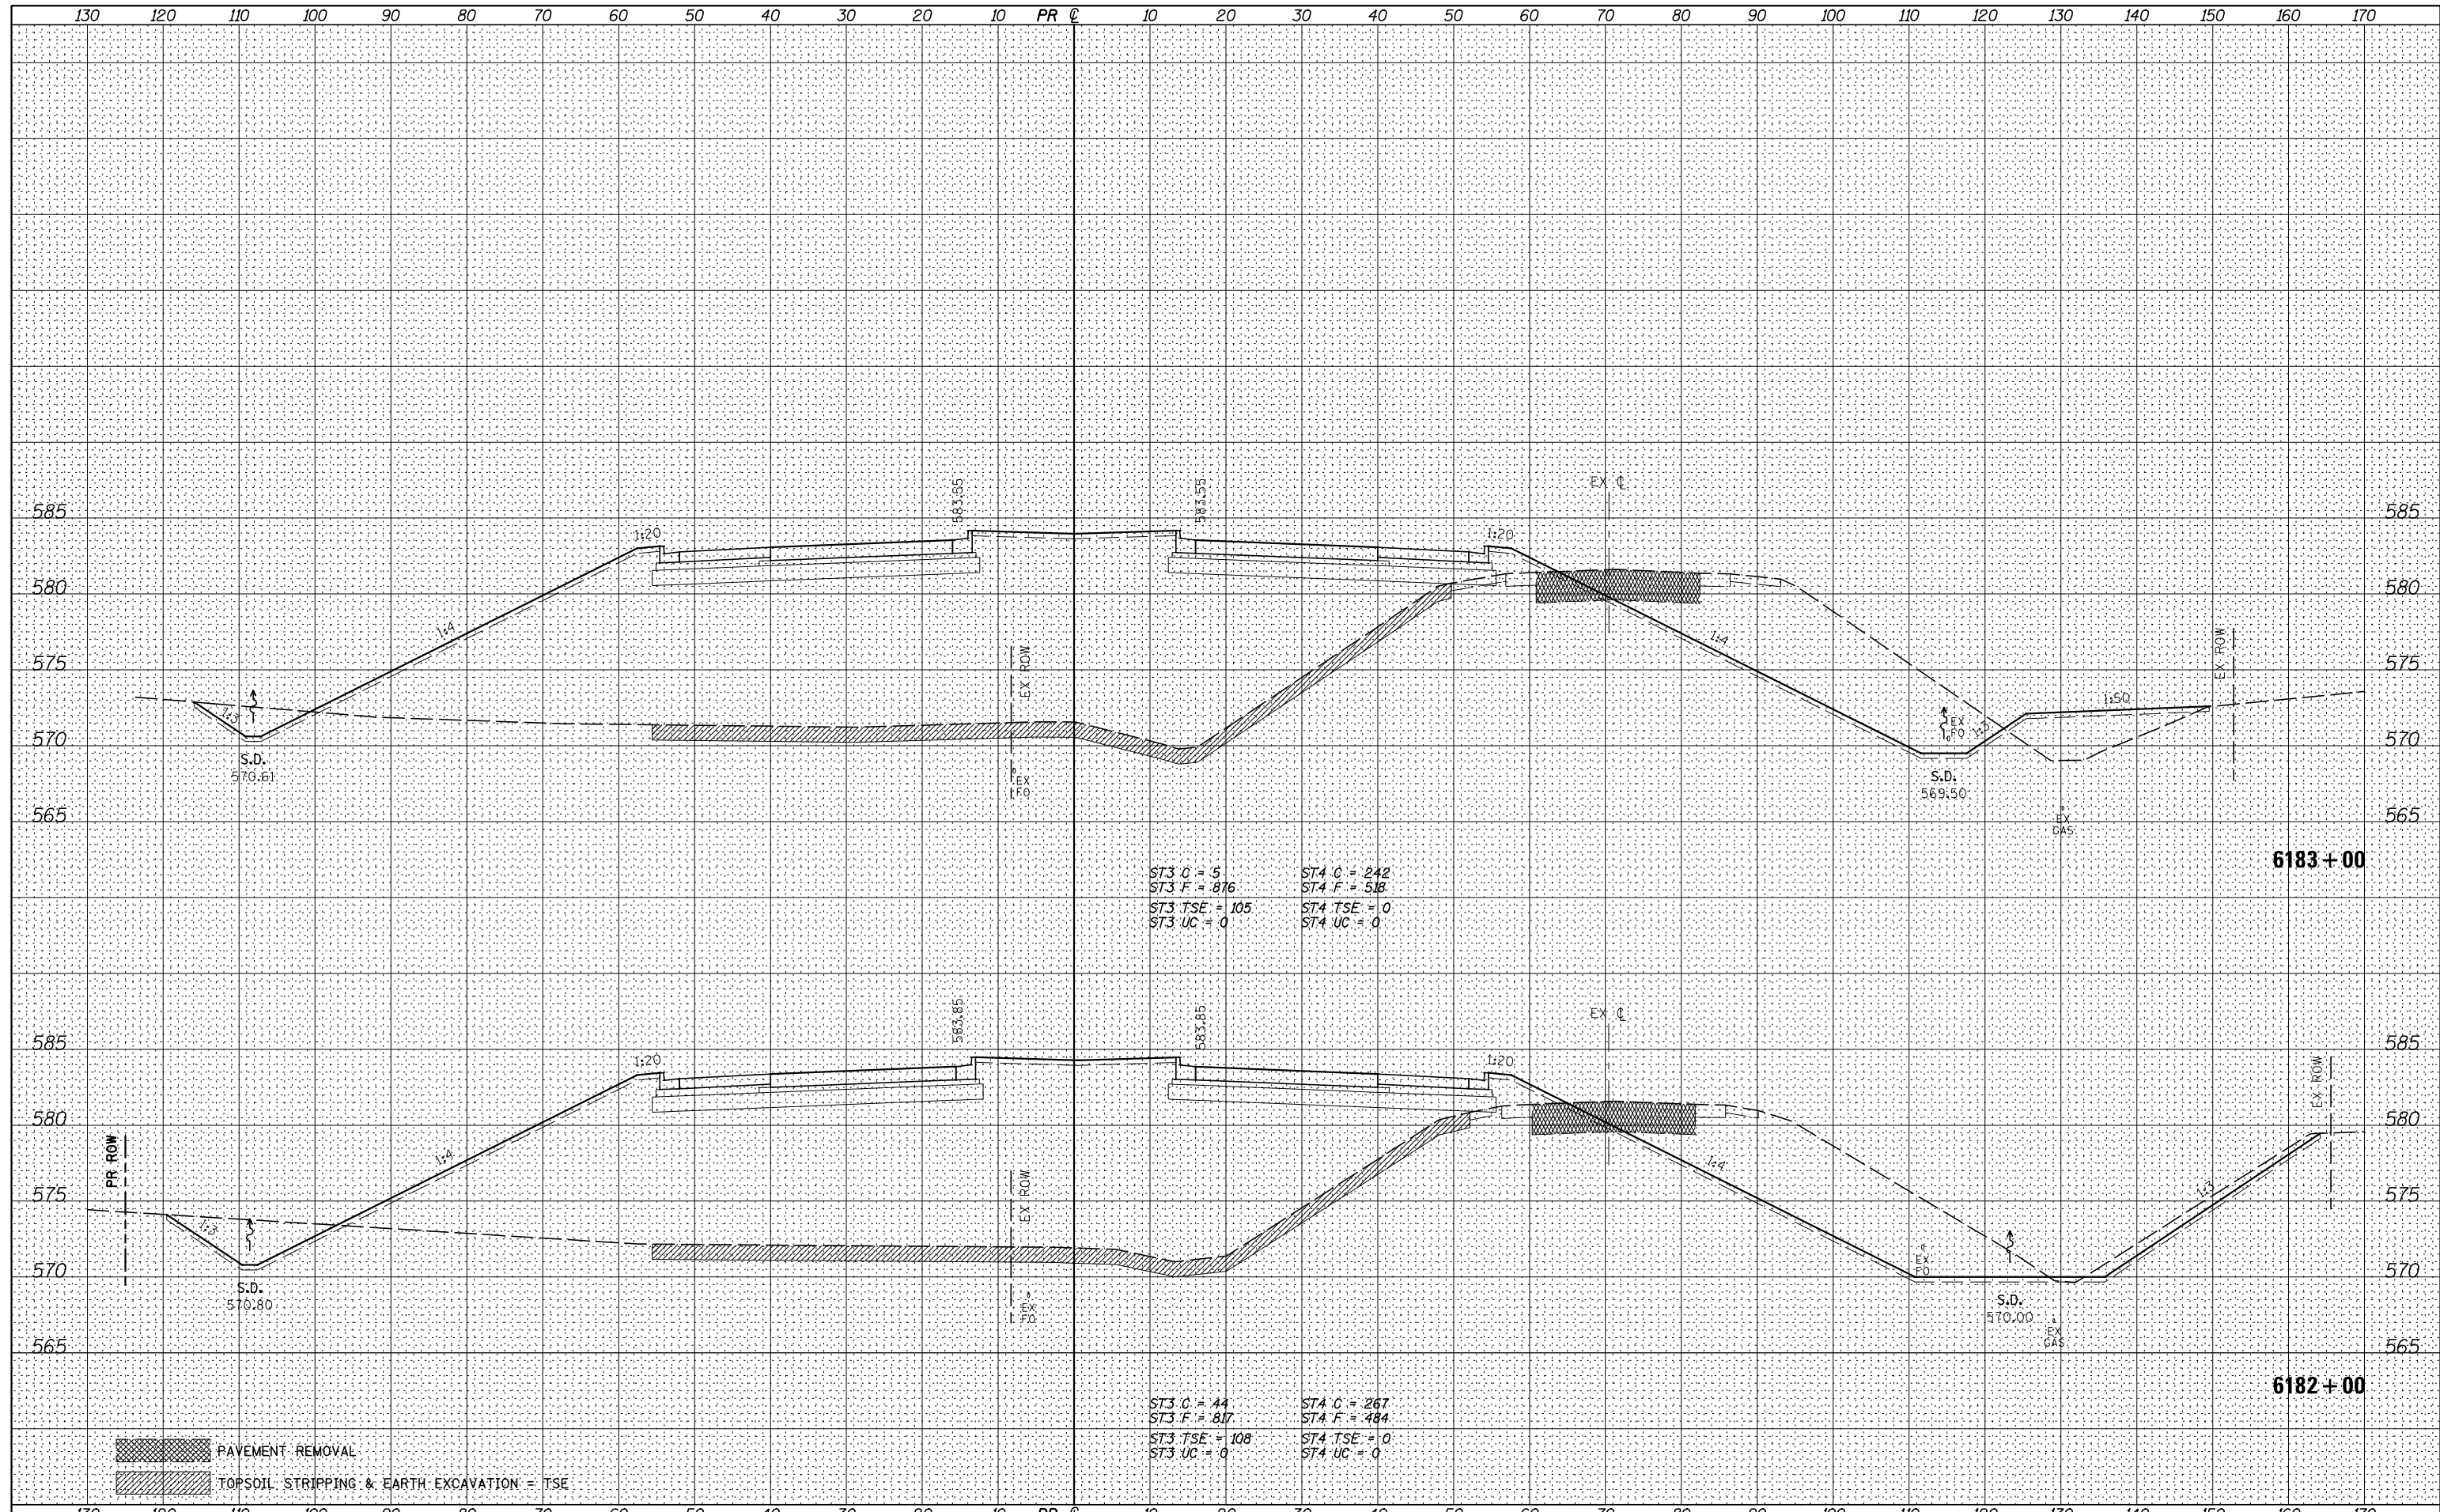

ST3 C = 5
ST3 F = 876
ST3 TSE = 105
ST3 UC = 0

ST4 C = 242
ST4 F = 518
ST4 TSE = 0
ST4 UC = 0

ST3 C = 44
ST3 F = 817
ST3 TSE = 108
ST3 UC = 0

ST4 C = 267
ST4 F = 484
ST4 TSE = 0
ST4 UC = 0

FILE NAME = V:\3195\66883 (South Section)\CADD Sheets\0366883-sht-xsht-IL47.dgn	USER NAME = bdecreane	DESIGNED -	REVISD -	STATE OF ILLINOIS DEPARTMENT OF TRANSPORTATION	IL. RTE. 47 CROSS SECTIONS SCALE: H=10 V=5 SHEET 95 OF 134 SHEETS STA. 6182+00 TO STA. 6183+00	F.A.P. RTE. 326	SECTION (110)R, BR & BR-1	COUNTY GRUNDY	TOTAL SHEETS 644	SHEET NO. 576
PLOT SCALE = 20.0000' / in.	CHECKED -	REVISD -	CONTRACT NO. 66883							
PLOT DATE = 8/5/2013	DATE -	REVISD -	ILLINOIS FED. AID PROJECT							
XS.SHEET										