


DATE	
BY	
FINAL SURVEY	
PLOTTED	
TEMPLATE	
NOTE BOOK	
AREAS CHECKED	
NO.	

DATE	
BY	
ORIGINAL SURVEY	
PLOTTED	
TEMPLATE	
NOTE BOOK	
AREAS CHECKED	
NO.	

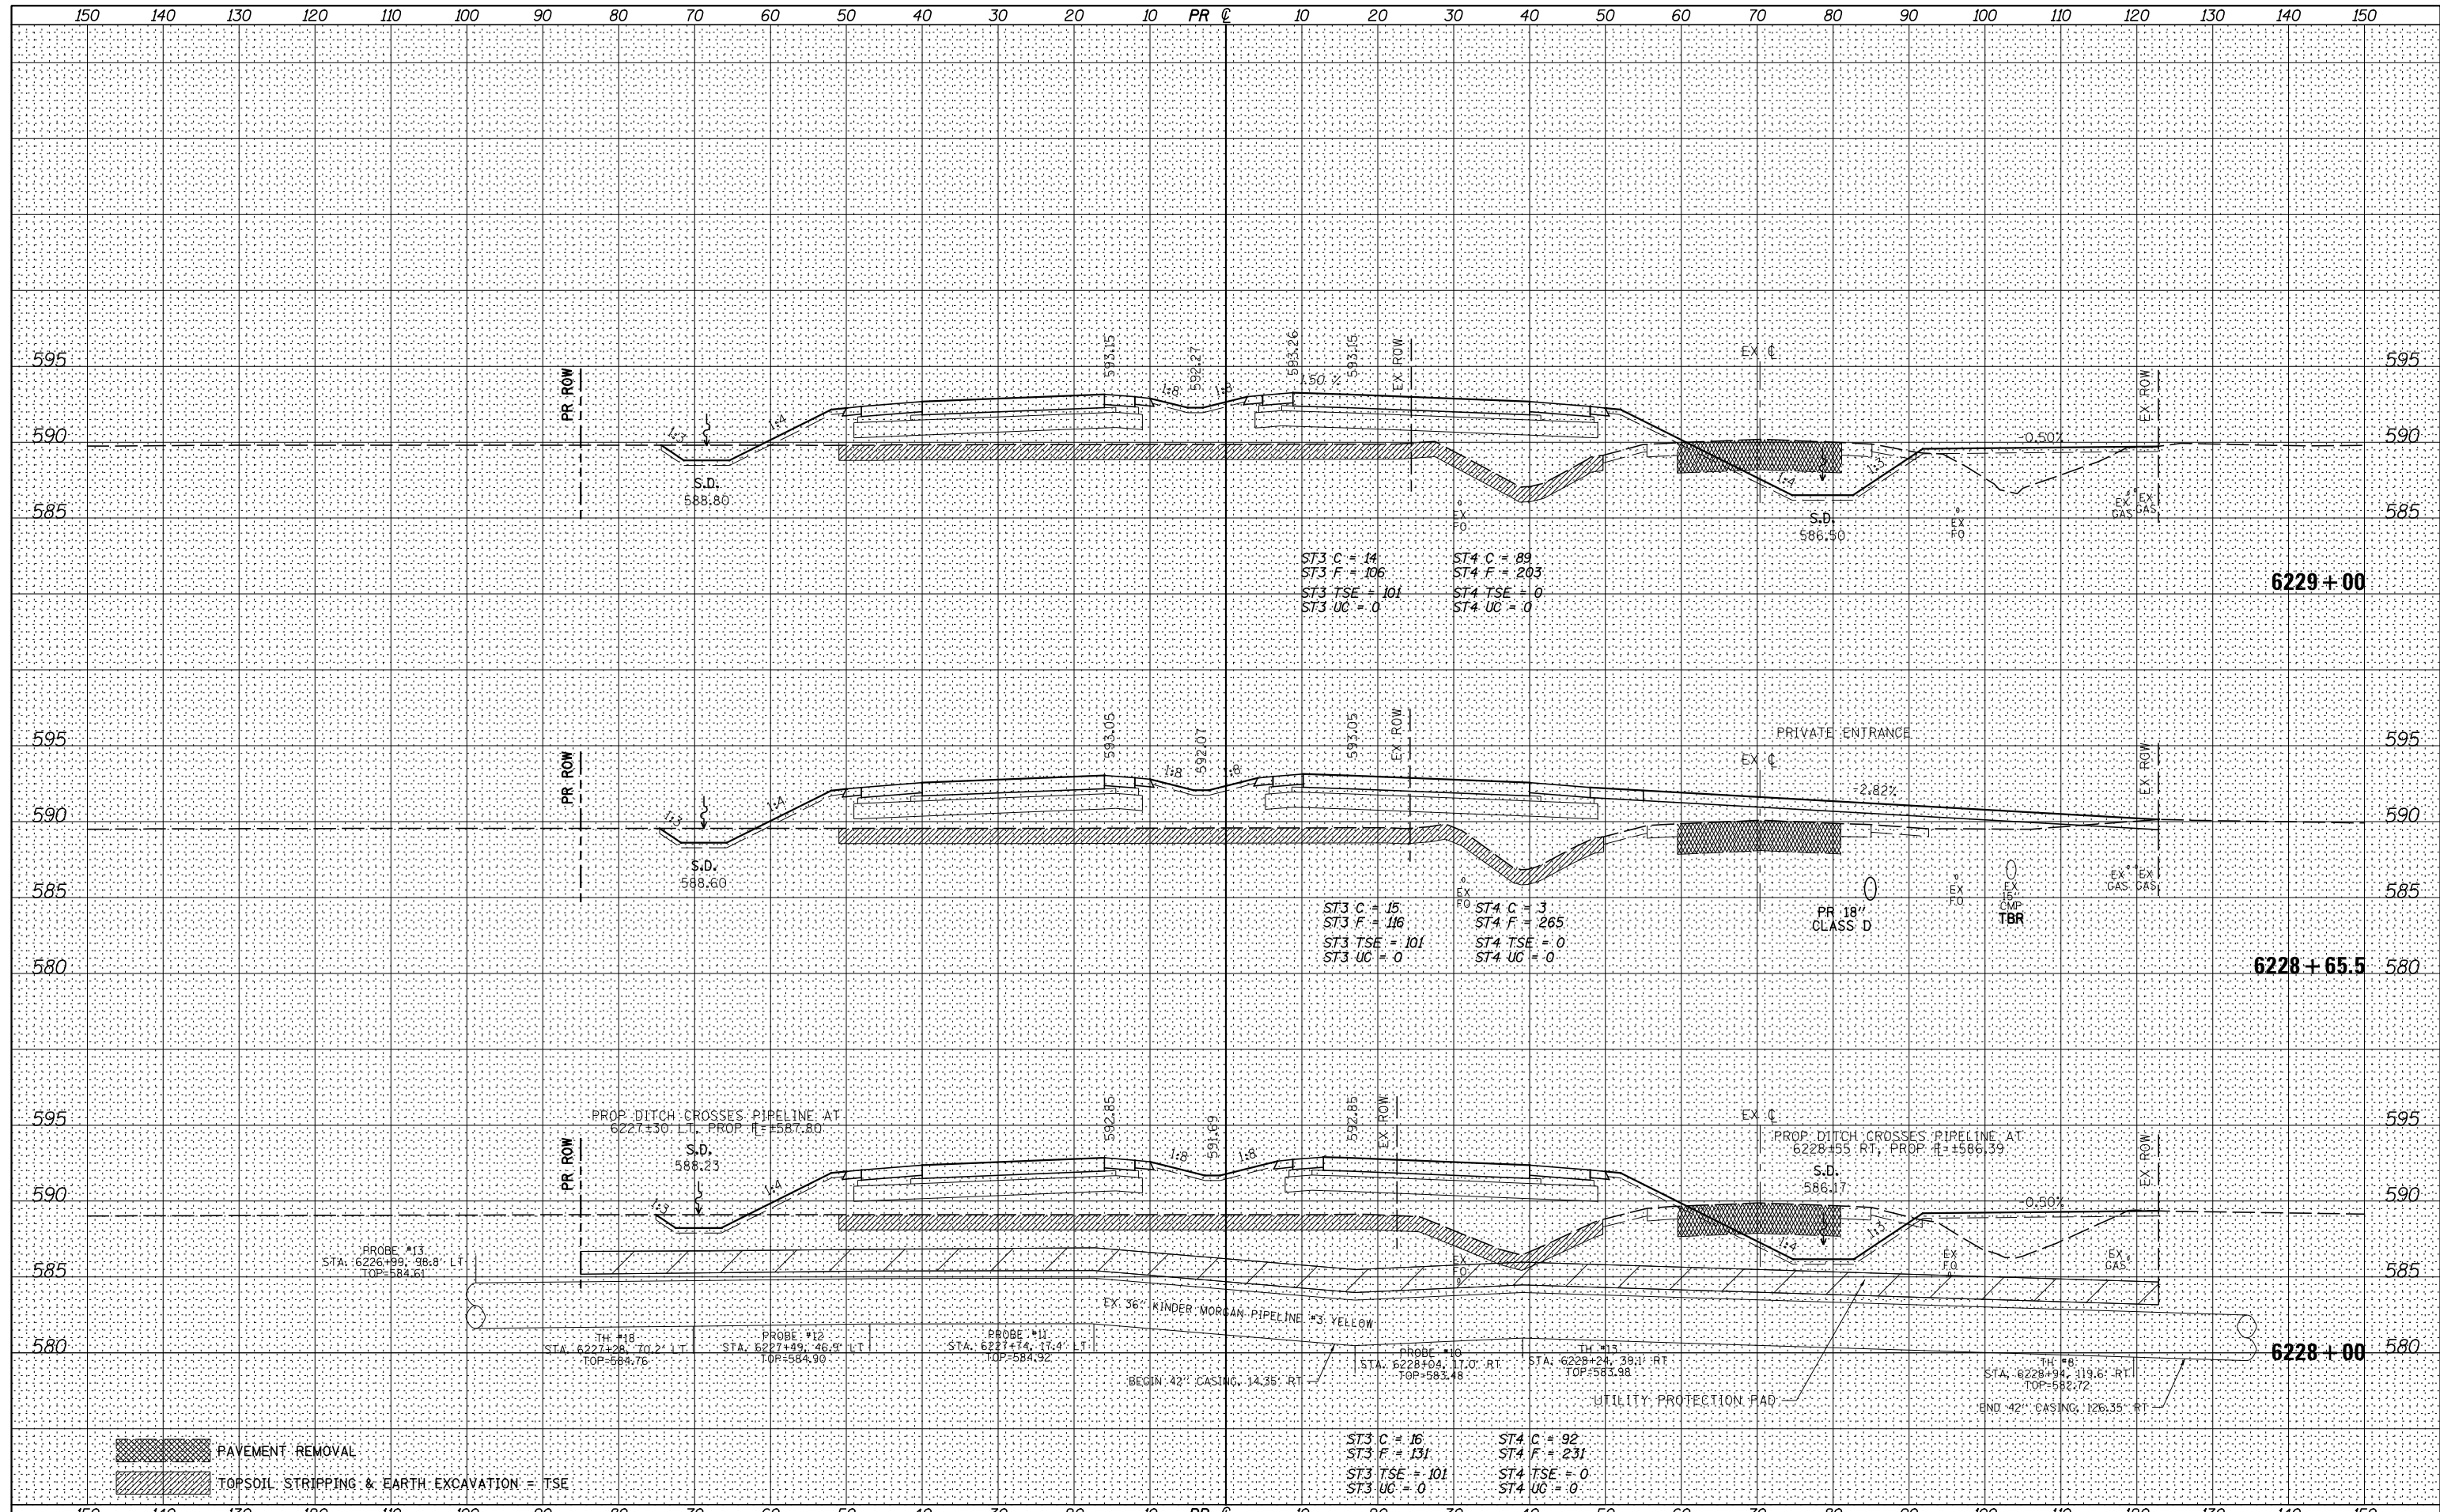

PAVEMENT REMOVAL  
 TOPSOIL STRIPPING & EARTH EXCAVATION = TSE

FILE NAME =	USER NAME = bdecrane	DESIGNED -	REVISED -	<b>STATE OF ILLINOIS</b> <b>DEPARTMENT OF TRANSPORTATION</b>	<b>IL. RTE. 47 CROSS SECTIONS</b>			F.A.P. RTE.	SECTION	COUNTY	TOTAL SHEETS	SHEET NO.
V:\3195\66883 (South Section)\CADD Sheets\0366883-sht-xsst-IL47.dgn		DRAWN -	REVISED -		326	(110)R, BR & BR-1	GRUNDY	644	597			
PLOT SCALE = 20.0000' / in.		CHECKED -	REVISED -		CONTRACT NO. 66883							
PLOT DATE = 8/5/2013		DATE -	REVISED -		ILLINOIS FED. AID PROJECT							

SCALE: H=10 V=5 SHEET 116 OF 134 SHEETS STA. 6228+00 TO STA. 6229+00