


BY	DATE

ORIGINAL SURVEY	SURVEYED
NOTE BOOK	PLOTTED
	TEMPLATE
	AREAS
	CHECKED

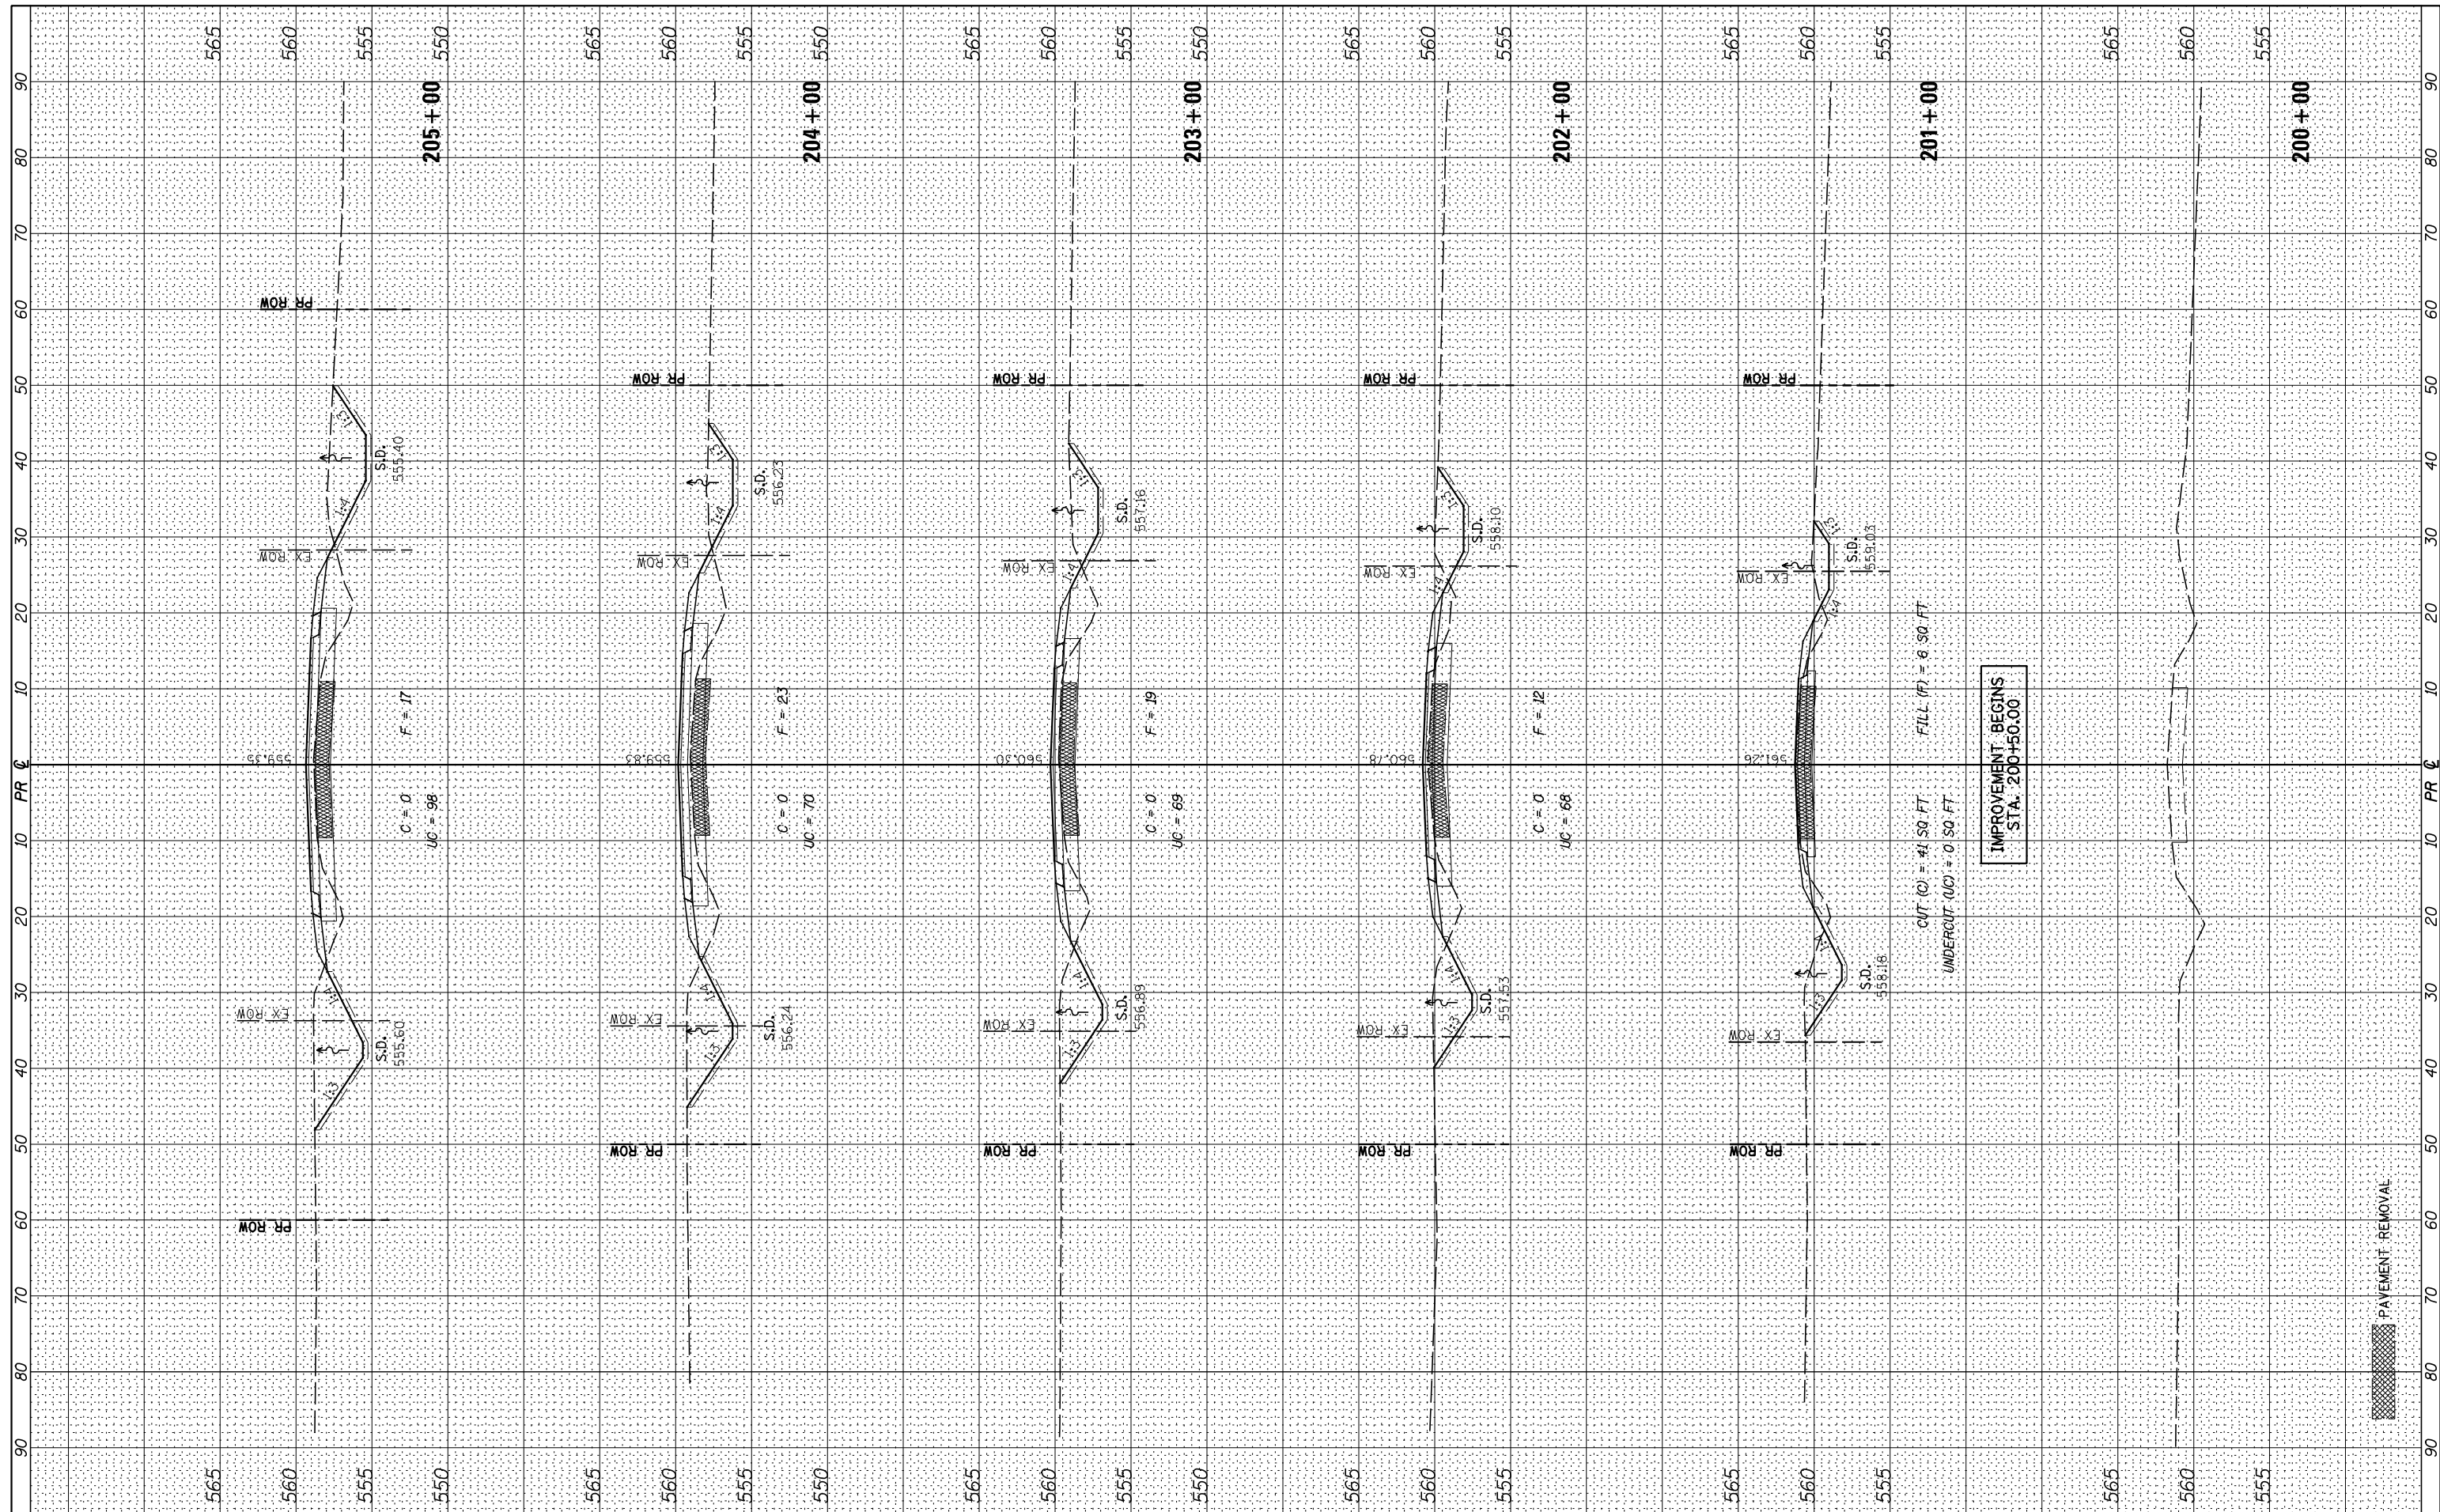

FILE NAME = V:\3195\66883 (South Section)\CADD Sheets\0366883-sht-xsst-Nelson.dgn
 XS.SHEET VERTICAL

USER NAME = bdecreane
 PLOT SCALE = 20.0000' / in.
 PLOT DATE = 8/5/2013

DESIGNED -
 DRAWN -
 CHECKED -
 DATE -

REVISED -
 REVISED -
 REVISED -
 REVISED -

STATE OF ILLINOIS
 DEPARTMENT OF TRANSPORTATION

NELSON RD. CROSS SECTIONS

SCALE: H=10 V=5 SHEET 1 OF 2 SHEETS STA. 200+00 TO STA. 205+00

F.A. RTE.	SECTION	COUNTY	TOTAL SHEETS	SHEET NO.
326	(110)R, BR & BR-1	GRUNDY	644	631
CONTRACT NO. 66883				

ILLINOIS FED. AID PROJECT