


TEMPORARY INFORMATION SIGN

NOTES:

1. USE 6" D BLACK LETTERING ON ORANGE BACKGROUND.
2. ERECT SIGNS IN ADVANCE OF THE LOCATION FOR THE "ROAD CONSTRUCTION AHEAD" SIGN AT LOCATIONS AS DIRECTED BY THE ENGINEER.
3. ERECT SIGN ① WITH INSTALLED PANEL ② A MINIMUM OF ONE WEEK PRIOR TO THE START OF CONSTRUCTION.
4. REMOVE PANEL ② ON THAT DATE.
5. SEE SPECIAL PROVISION "TEMPORARY INFORMATION SIGN" FOR ADDITIONAL INFORMATION.

6. SHALL BE PAID FOR AT THE CONTRACT UNIT PRICE PER SQUARE FOOT FOR TEMPORARY INFORMATION SIGN. INSTALLED SIGN PANEL 2 SHALL NOT BE MEASURED SEPERATELY BUT SHALL BE CONSIDERED INCLUDED IN THE SQUARE FOOTAGE OF SIGN 1.

720-10

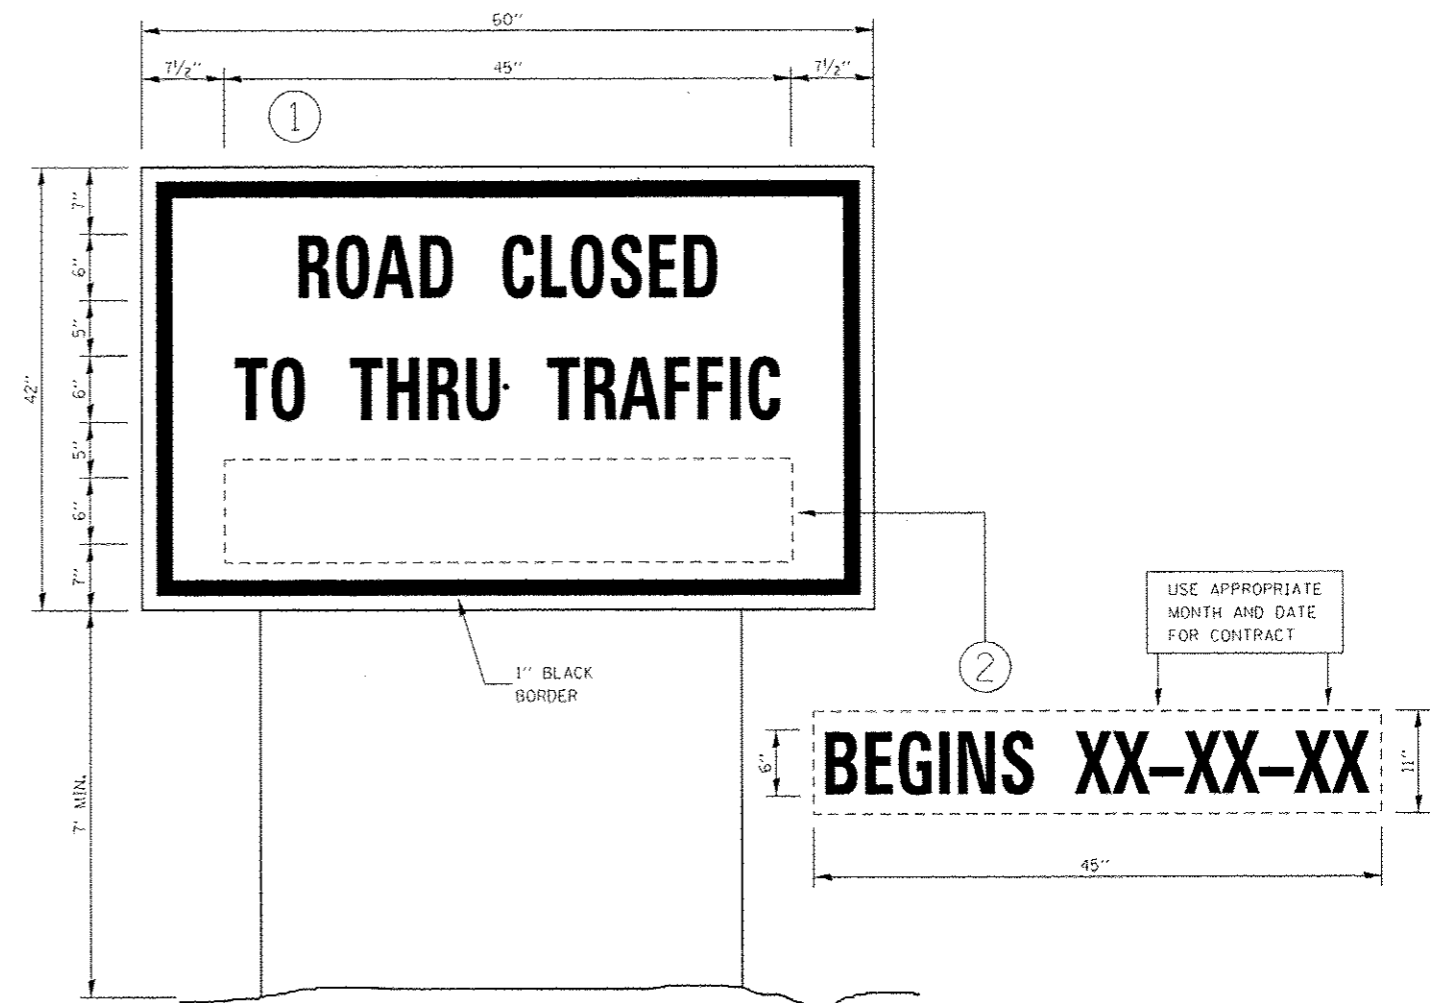

TEMPORARY INFORMATION SIGN

NOTES:

1. USE 6" D BLACK LETTERING ON ORANGE BACKGROUND.
2. ERECT SIGNS IN ADVANCE OF THE LOCATION FOR THE "ROAD CONSTRUCTION AHEAD" SIGN AT LOCATIONS AS DIRECTED BY THE ENGINEER.
3. ERECT SIGN ① WITH INSTALLED PANEL ② A MINIMUM OF ONE WEEK PRIOR TO THE START OF DETOUR.
4. REMOVE PANEL ② ON THAT DATE.
5. SEE SPECIAL PROVISION "TEMPORARY INFORMATION SIGN" FOR ADDITIONAL INFORMATION.

6. SHALL BE PAID FOR AT THE CONTRACT UNIT PRICE PER SQUARE FOOT FOR TEMPORARY INFORMATION SIGN. INSTALLED SIGN PANEL 2 SHALL NOT BE MEASURED SEPERATELY BUT SHALL BE CONSIDERED INCLUDED IN THE SQUARE FOOTAGE OF SIGN 1.

720-11

FILE NAME = Y:\3195\66883 (South Section)\CADD Sheet	USER NAME = hdeorone	DESIGNED - LDZ	REVISED -	STATE OF ILLINOIS DEPARTMENT OF TRANSPORTATION	IL. RTE. 47 DETAILS	F.A.P. RTE.	SECTION	COUNTY	TOTAL SHEETS	SHEET NO.
AD366883-sh-detailed-31.dgn	DRAWN - SCM	REVISED -	S26			110/R, BR & BR-1	GRUNDY	644	481	
PLOT SCALE = 2.0000 "/ in.	CHECKED - DJD	REVISED -	CONTRACT NO. 66883							
PLOT DATE = 8/6/2013	DATE = 7-15-2013	REVISED -	FED. ROAD DIST. NO. ILLINOIS FED. AID PROJECT							
				SCALE: N/A	SHEET NO. 31 OF 31 SHEETS	STA. N/A	TO STA. N/A			