




TYPICAL PAVEMENT MARKINGS

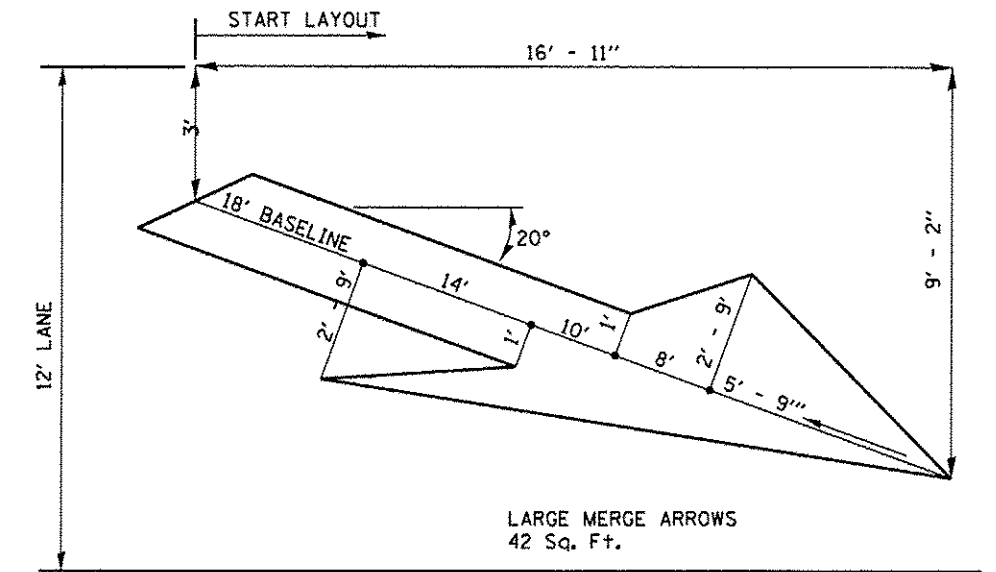

LANE DROP ARROW

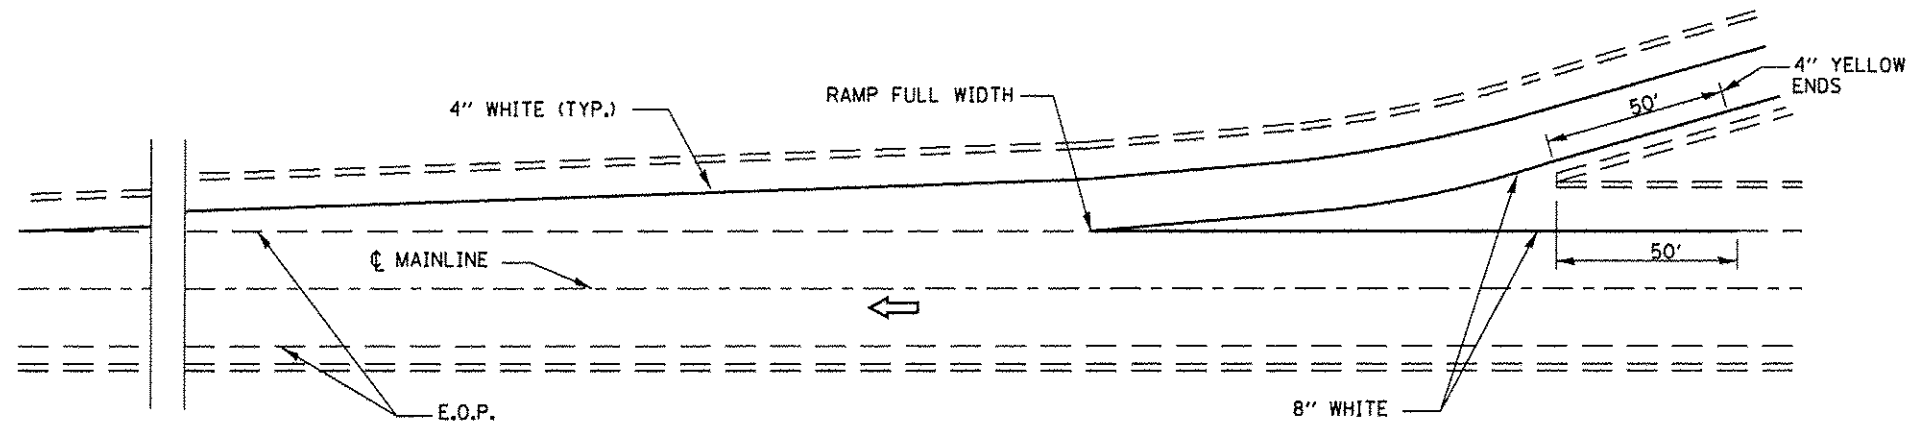


TYPICAL PAVEMENT MARKING FOR ENTRANCE RAMP TERMINALS

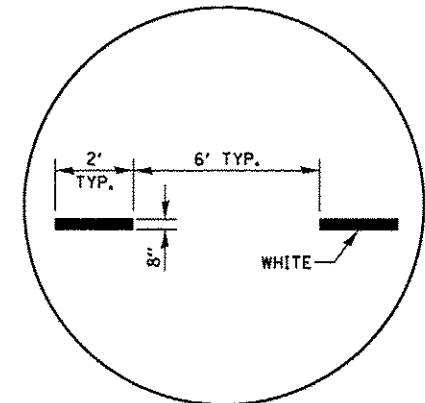

DETAIL A

INTERSTATE RAMP TRANSITION LINE

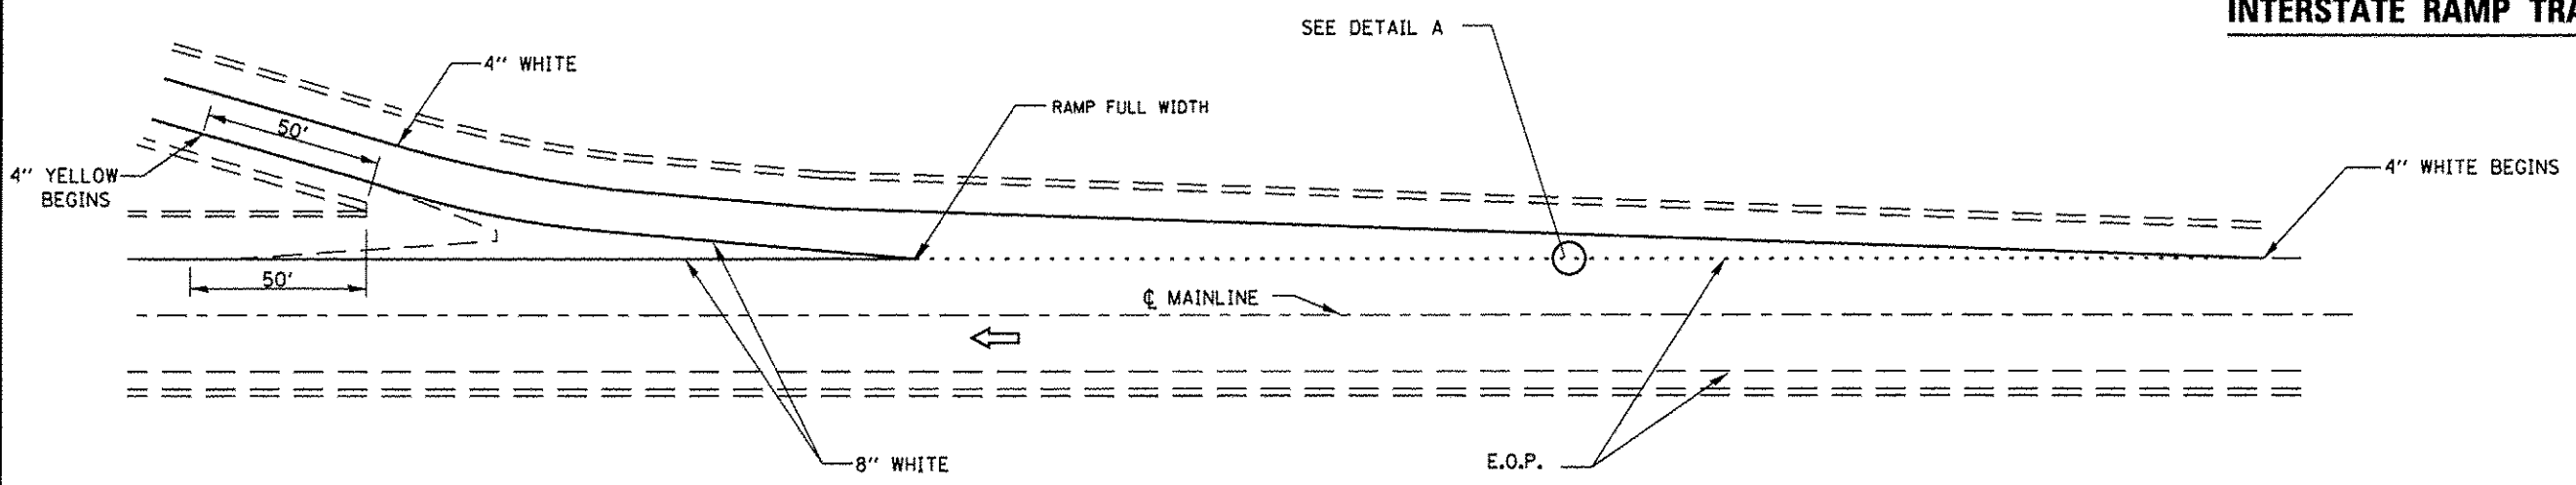

TYPICAL PAVEMENT MARKINGS FOR EXIT RAMP TERMINALS

FILE NAME =	USER NAME = woodshankr1	DESIGNED - RON WOODSHANK	REVISED -	STATE OF ILLINOIS DEPARTMENT OF TRANSPORTATION	TYPICAL PAVEMENT MARKING	F.A. RTE.	SECTION	COUNTY	TOTAL SHEETS	SHEET NO.
or\ps_work\psidot\woodshankr1\d8347387\366016-shit-detail.dgn	DRAWN - RON WOODSHANK	REVISOR -	55			(53-5B-11)-3	LIVINGSTON	15	7	
PLOT SCALE = 100.0000' / in.	CHECKED - YOGESH PATEL	REVISOR -	CONTRACT NO. 66D16							
MODELNAME =	DATE - 8/5/2013	REVISOR -	ILLINOIS FED. AID PROJECT							
				SCALE:	SHEET 1 OF 1 SHEETS					