


DATE	
BY	
SURVEYED	
PLOTTED	
TEMPLATE	
AREAS	
CHECKED	
NO.	

DATE	
BY	
SURVEYED	
PLOTTED	
TEMPLATE	
AREAS	
CHECKED	
NO.	

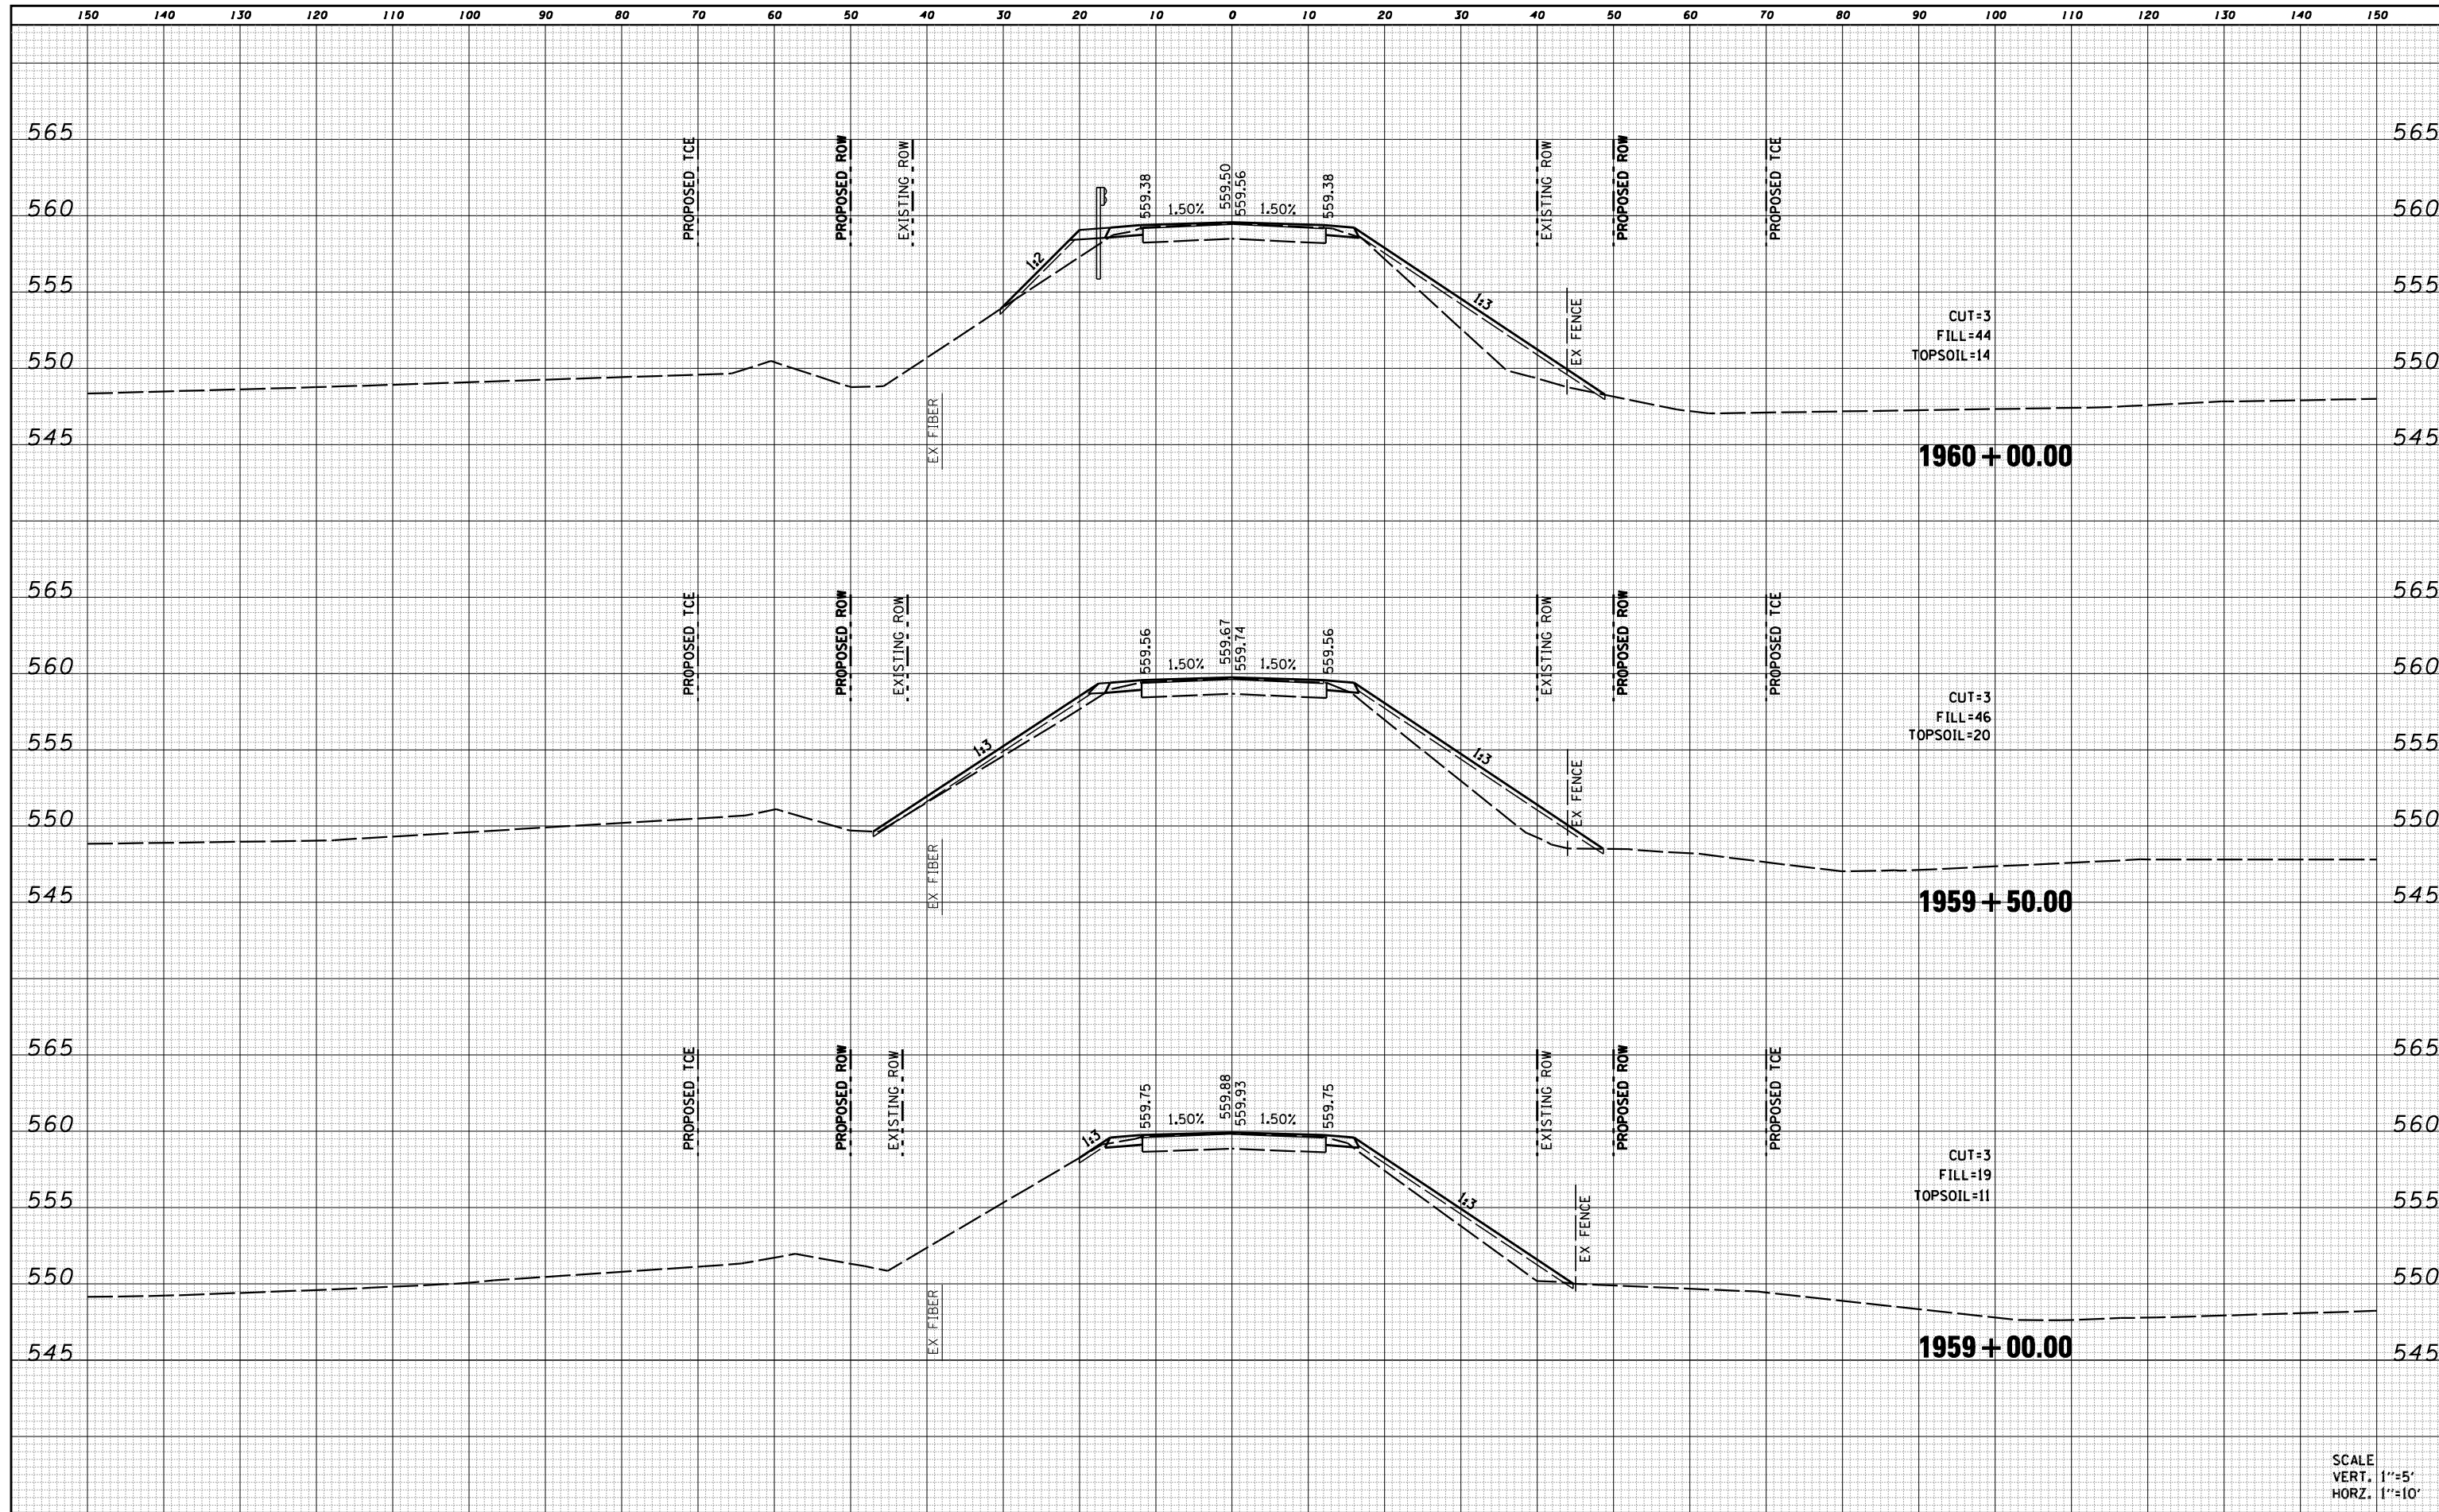

SCALE  
VERT. 1"=5'  
HORIZ. 1"=10'

FILE NAME =  
D468759-sht-xssht.dgn

USER NAME = default	DESIGNED - RGV	REVISED -
PLOT TIME = 8:55:41 AM	DRAWN - RGV	REVISED -
PLOT SCALE = 20.0000' / IN.	CHECKED - BPS	REVISED -
PLOT DATE = 8/9/2013	DATE -	REVISED -

**STATE OF ILLINOIS  
DEPARTMENT OF TRANSPORTATION**

**CROSS SECTIONS**

SCALE: SHEET 2 OF 17 SHEETS STA. 1959+00.00 TO STA. 1960+00.00

F.A.P. RTE.	SECTION	COUNTY	TOTAL SHEETS	SHEET NO.
626	(44-B-1) BR	KNOX	122	107
CONTRACT NO. 68759			ILLINOIS FED. AID PROJECT	