



EXISTING TYPICAL CROSS SECTION

STATION TO STATION
634+00.00 638+00.00 (ROADWAY D I-74 WB)

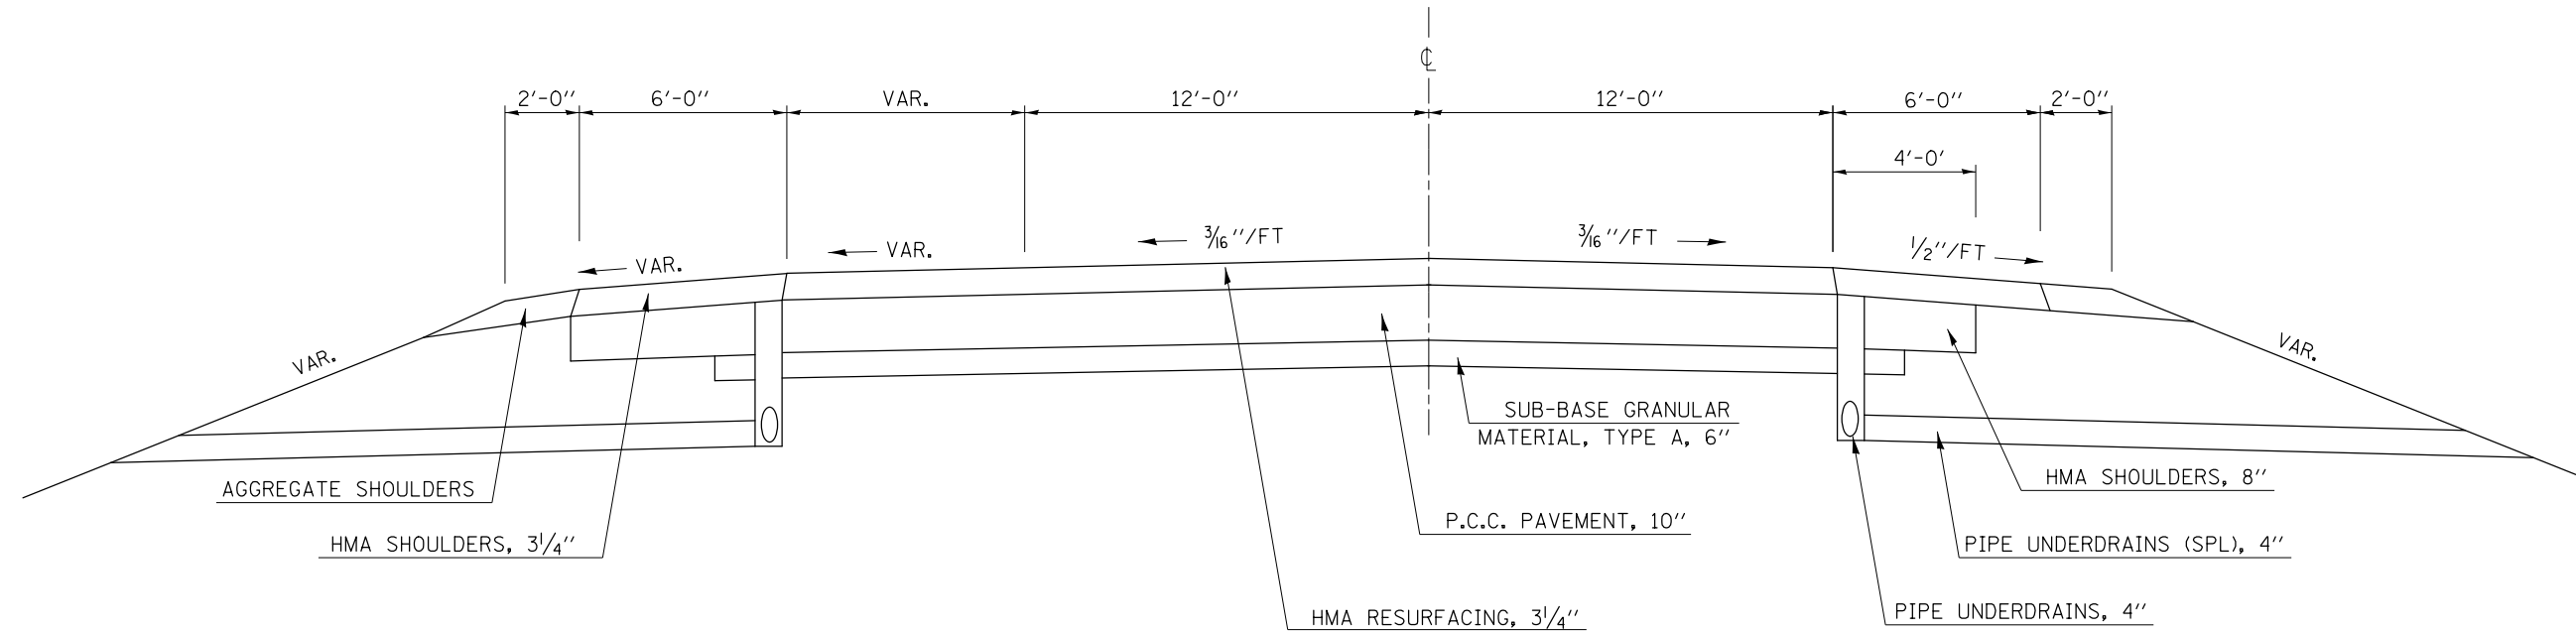

PROPOSED TYPICAL CROSS SECTION 10

STATION TO STATION
634+00.00 638+00.00 (ROADWAY D I-74 WB)

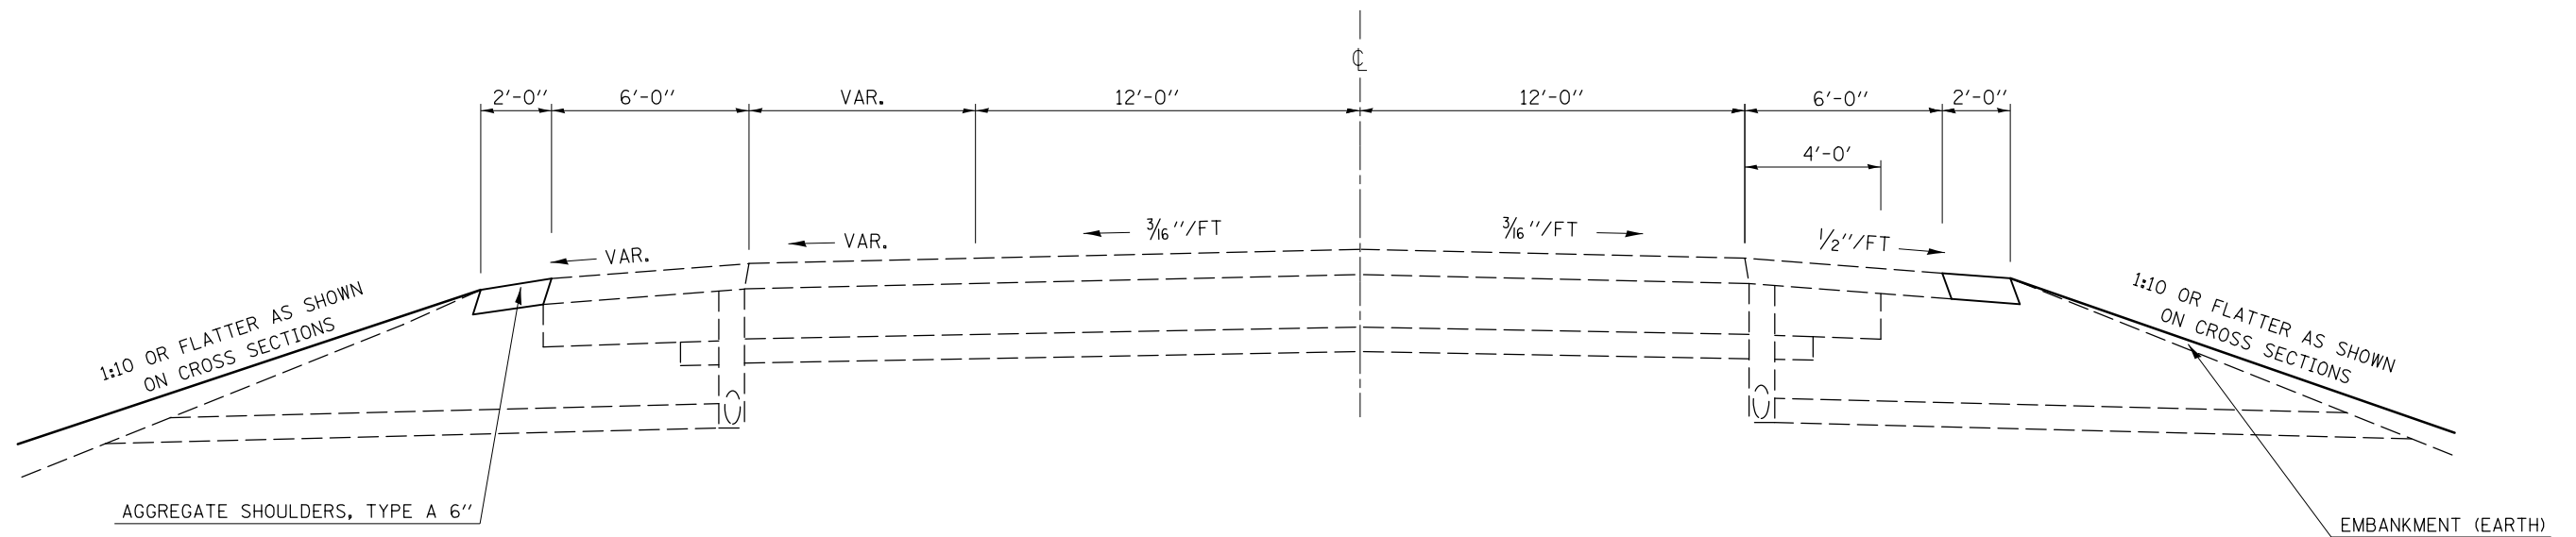

FILE NAME =	USER NAME = detersbj	DESIGNED -	REVISED -	STATE OF ILLINOIS DEPARTMENT OF TRANSPORTATION	TYPICAL SECTIONS			F.A.I. RTE.	SECTION	COUNTY	TOTAL SHEETS	SHEET NO.
ci:\pw\work\p1dot\detersbj\d0157116\d570570-sht-typicals.dgn		DRAWN -	REVISED -		74	57-20(HB,HB-1)BR-1	MCLEAN	440	28			
PLOT SCALE = 40.0000' / in.		CHECKED -	REVISED -		CONTRACT NO. 70570			ILLINOIS FED. AID PROJECT				
PLOT DATE = 8/13/2013		DATE -	REVISED -		SCALE:	SHEET NO. 10 OF 14 SHEETS	STA.	TO STA.				