



PLAN	SURVEYED	DATE
	PLOTTED	
	GRADES CHECKED	
	ALIGNMENT CHECKED	
	STRUCTURE NOTATIONS CHECKED	
NOTE BOOK NO.	CARD FILE NAME	

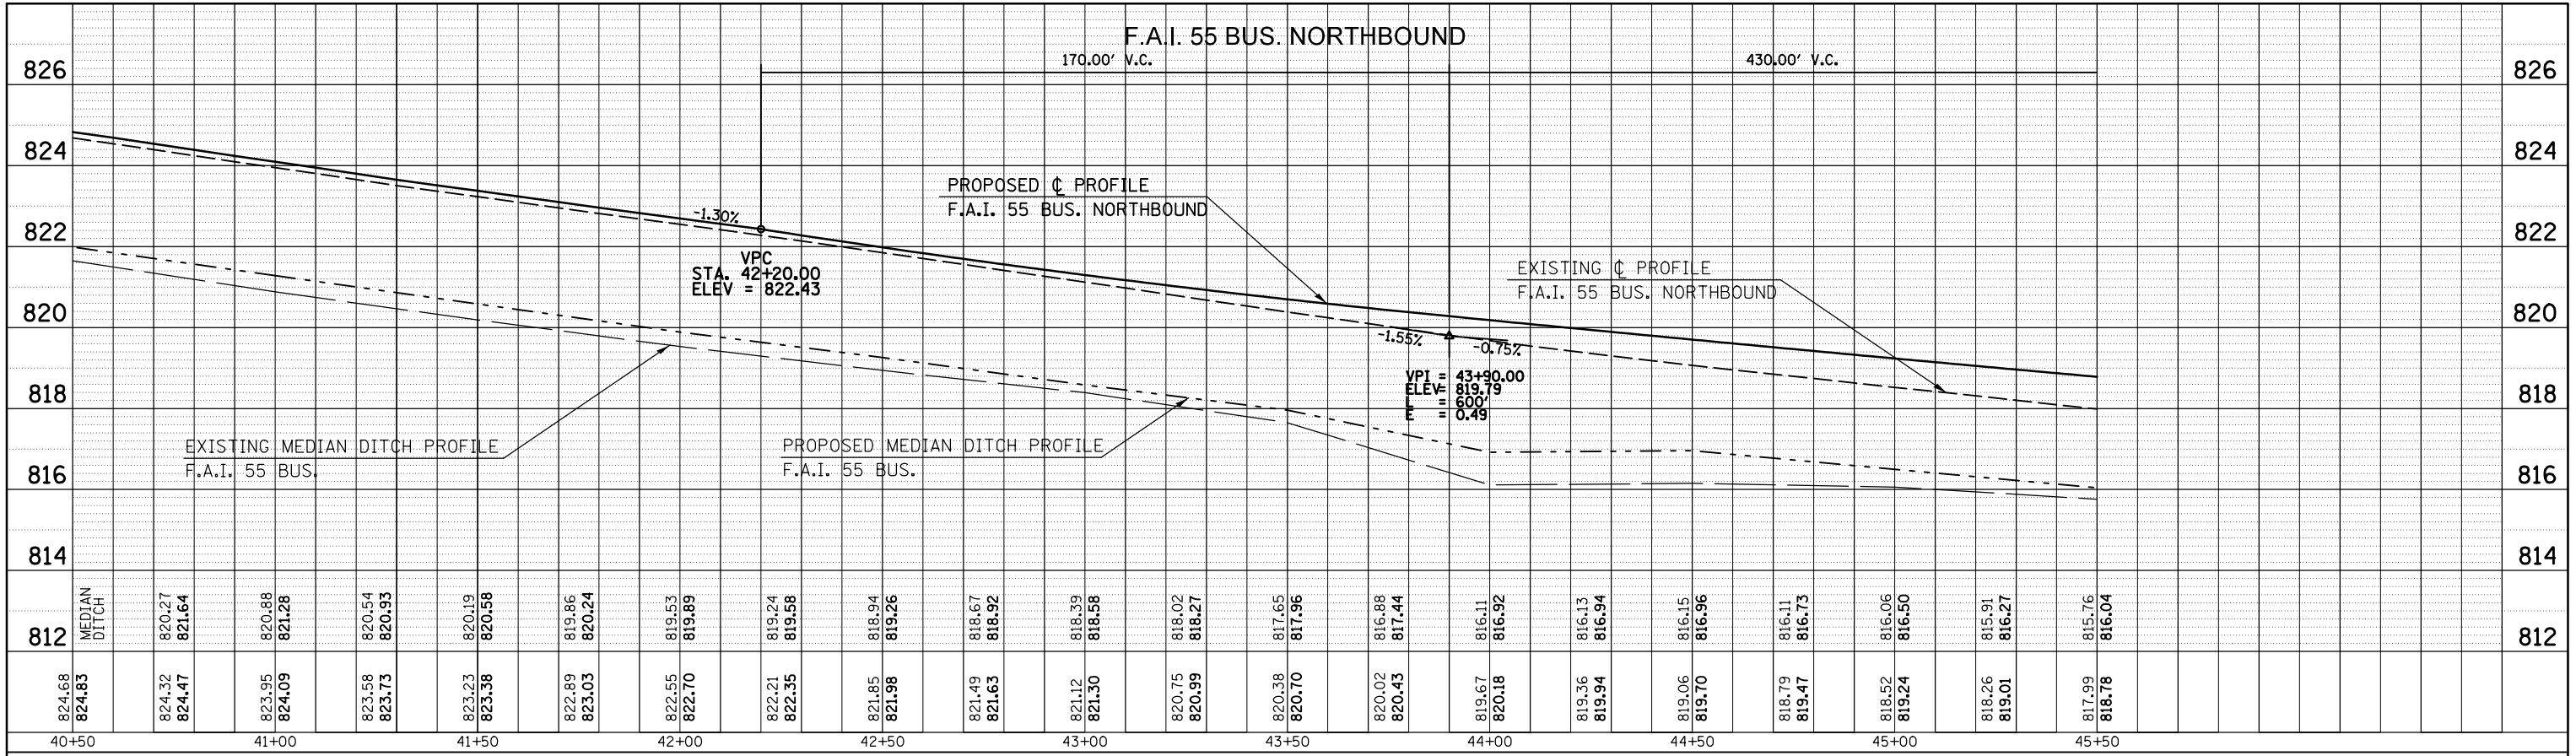

PROFILE	SURVEYED	DATE
	PLOTTED	
	GRADES CHECKED	
	ALIGNMENT CHECKED	
	STRUCTURE NOTATIONS CHECKED	
NOTE BOOK NO.	CARD FILE NAME	

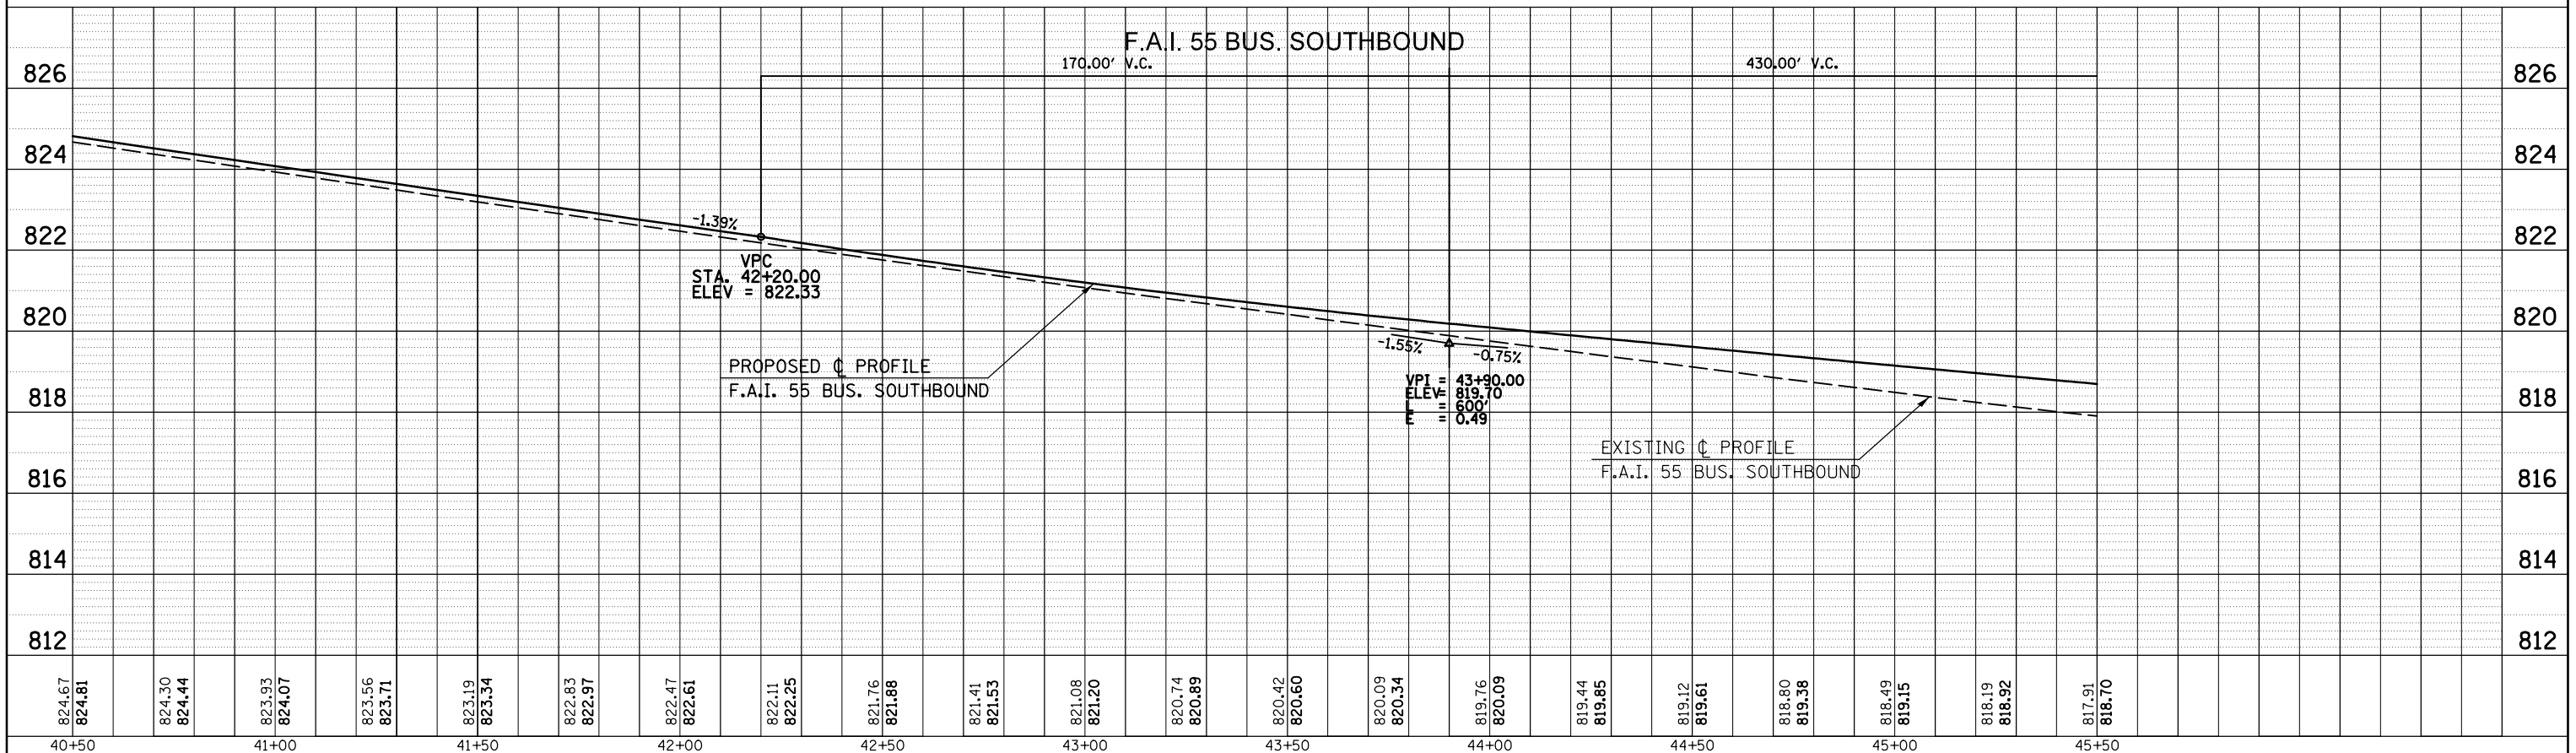

FILE NAME =	USER NAME = detersbj
c:\pwork\pwork\detersbj\0157116\0570570-shp-profiles.dgn	
PLOT SCALE = 40.0000' / in.	
PLOT DATE = 8/13/2013	

DESIGNED -	REVISED -
DRAWN -	REVISED -
CHECKED -	REVISED -
DATE -	REVISED -

**STATE OF ILLINOIS
DEPARTMENT OF TRANSPORTATION**

F.A.P. 704 PROFILE SHEET

SCALE: SHEET NO. 3 OF 7 SHEETS STA. 40+50 TO STA. 45+50

F.A.P. RTE.	SECTION	COUNTY	TOTAL SHEETS	SHEET NO.
704	57-20(HB,HB-1)BR-1	MCLEAN	440	72
CONTRACT NO. 70570				
ILLINOIS FED. AID PROJECT				