



PLAN	SURVEYED	BY	DATE
	PLOTTED		
	ALIGNED		
	CHECKED		
	FILED		
NOTE BOOK NO.	CARD FILE NAME		

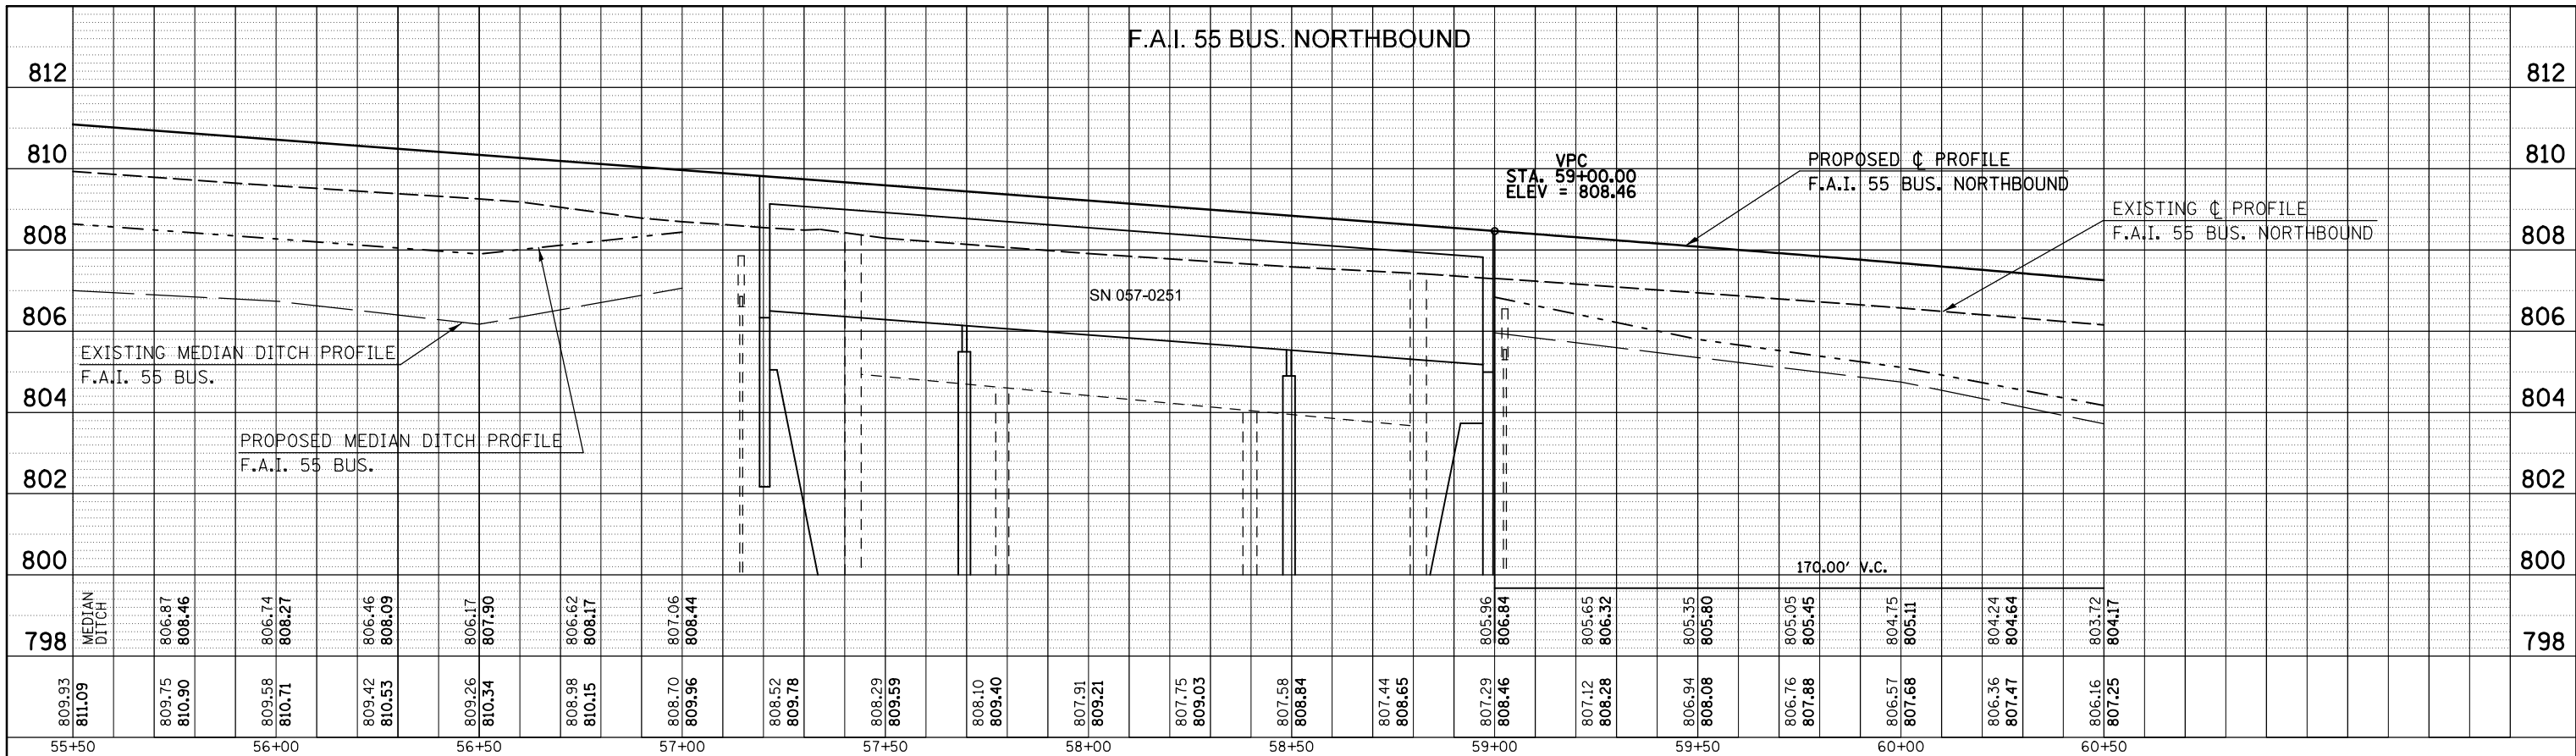

PROFILE	SURVEYED	BY	DATE
	PLOTTED		
	GRADES CHECKED		
	STRUCTURE NOTATIONS CHECKED		
NOTE BOOK NO.	NOTATIS CHECKED		

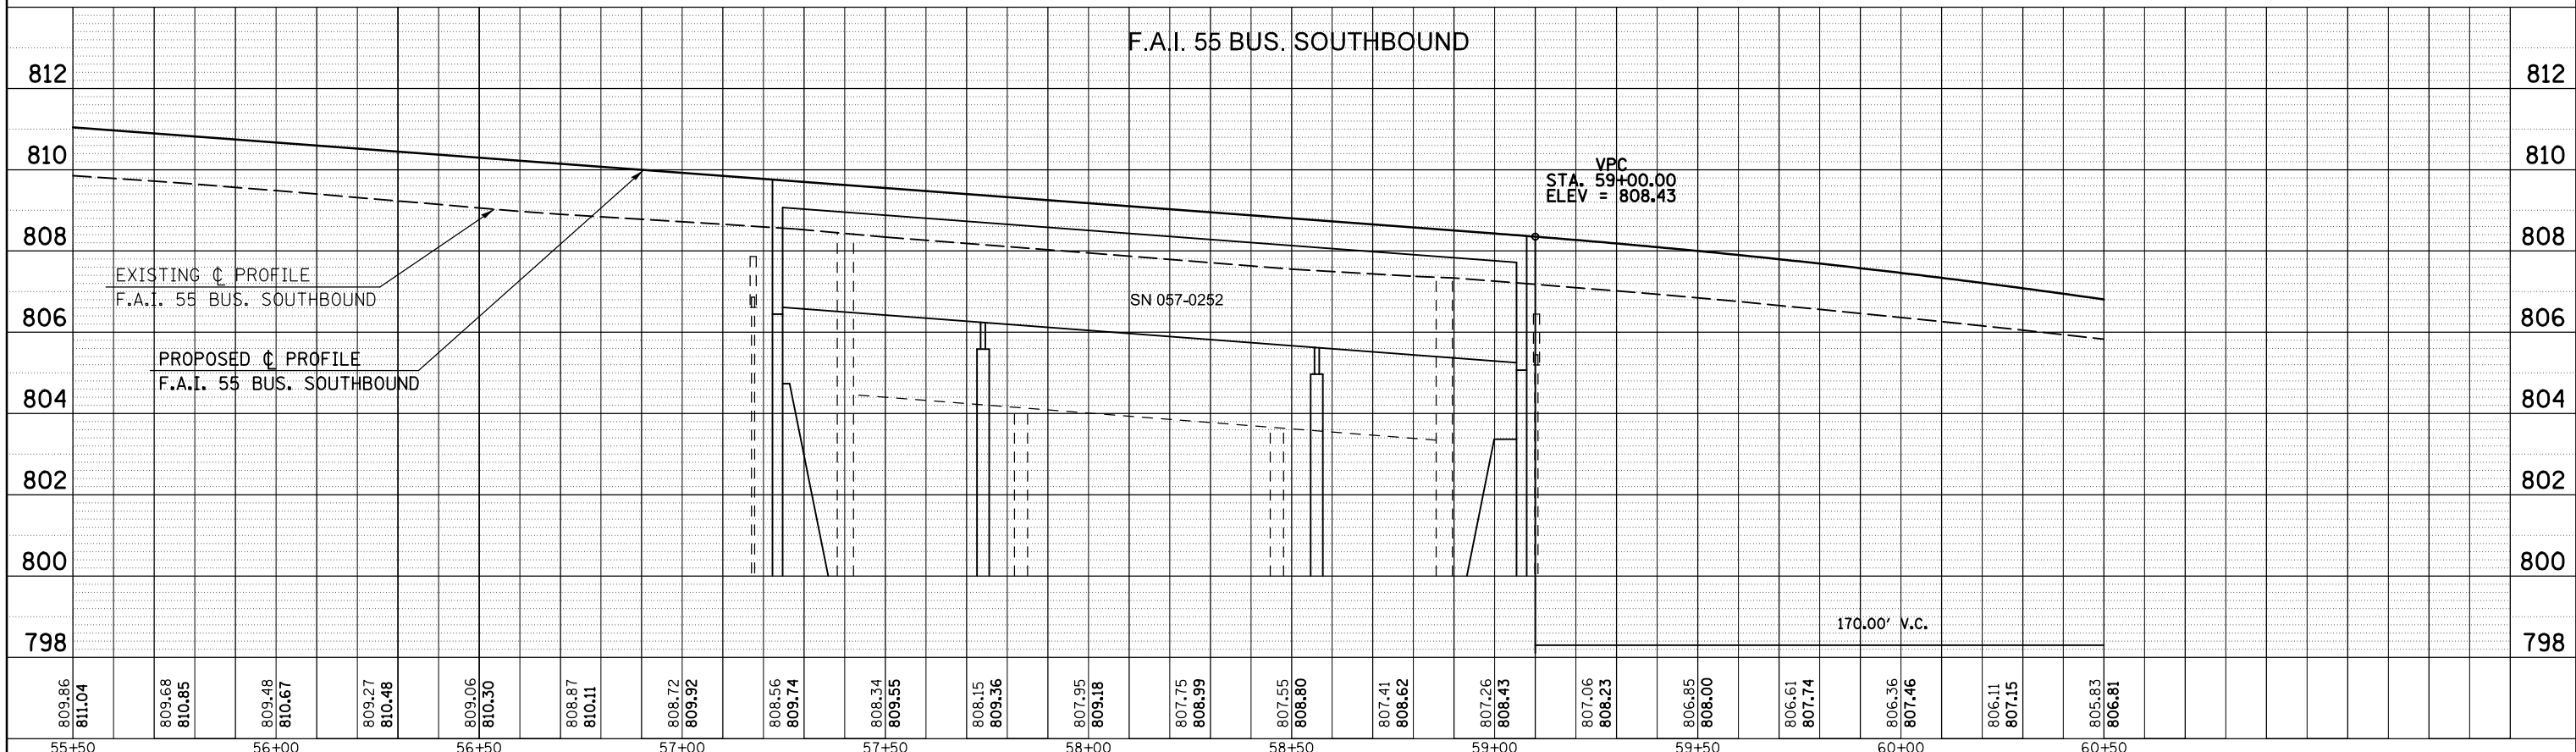

STATE OF ILLINOIS  
DEPARTMENT OF TRANSPORTATION

F.A.P. 704 PROFILE SHEET

FILE NAME =	USER NAME = detersbj	DESIGNED -	REVISED -
c:\pwork\pwork\detersbj\d0157116\05705704-sht-profiles.dgn		DRAWN -	REVISED -
		CHECKED -	REVISED -
		DATE -	REVISED -
PLOT SCALE = 48.0000' / in.			
PLOT DATE = 8/14/2013			

SCALE:	SHEET NO. 6 OF 7 SHEETS	STA. 55+50 TO STA. 60+50	F.A.P. RTE. 704	SECTION 57-20(HB,HB-1)BR-1	COUNTY MCLEAN	TOTAL SHEETS 440	SHEET NO. 75
--------	-------------------------	--------------------------	-----------------	----------------------------	---------------	------------------	--------------

ILLINOIS FED. AID PROJECT CONTRACT NO. 70570