



- CLASS D PATCHES, 10" AND SUBBASE GRAN. MATERIAL, TYPE B 4" SHALL BE USED AS NEEDED FOR EXISTING STRUCTURE REMOVAL.
- PAVED SHOULDER REMOVAL
- GUTTER REMOVAL

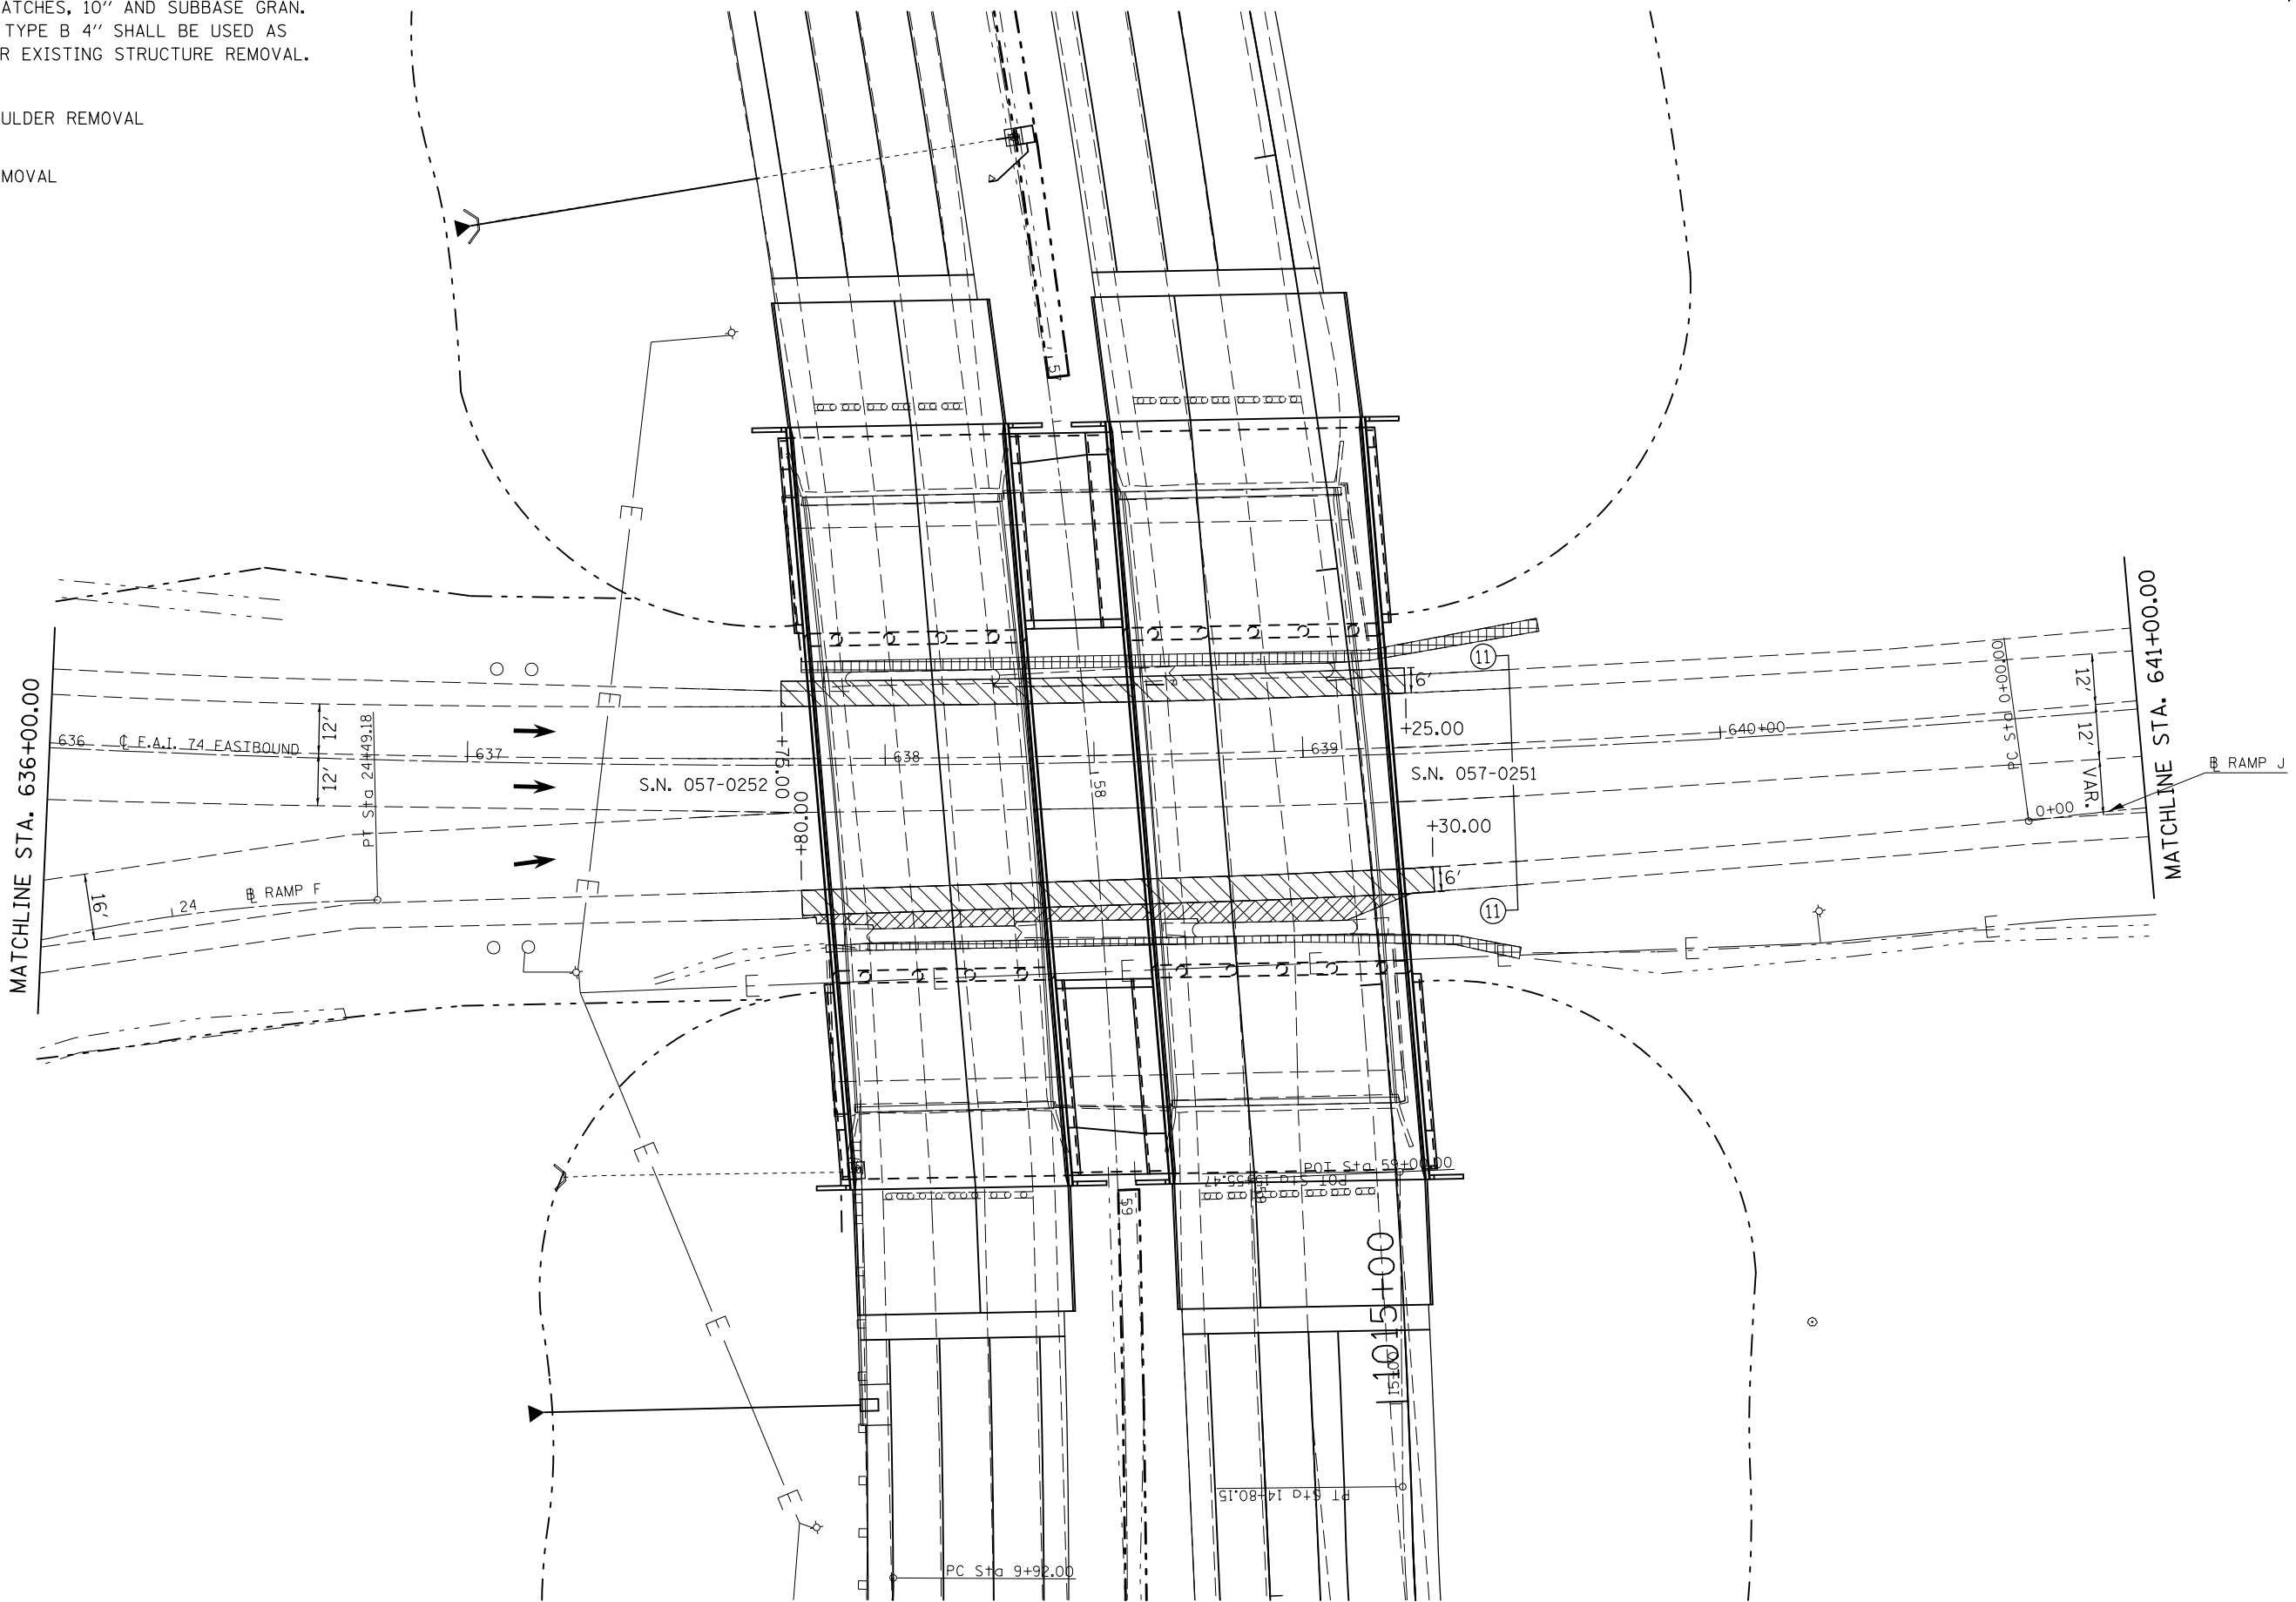

PLAN SHEET LOCATION

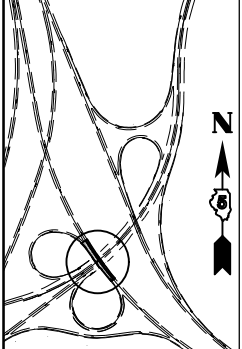

FILE NAME =	USER NAME = detersbj	DESIGNED -	REVISED -
ei:\pw\work\p\idot\detersbj\0157116\0570570-sht-plan.dgn		DRAWN -	REVISED -
		CHECKED -	REVISED -
		DATE -	REVISED -

STATE OF ILLINOIS
DEPARTMENT OF TRANSPORTATION

PLAN SHEET FAI-74 EASTBOUND	
SCALE:	SHEET 2 OF 3 SHEETS STA. 636+00.00 TO STA. 641+00.00

F.A.I. RTE.	SECTION	COUNTY	TOTAL SHEETS	SHEET NO.
74	57-20(HB,HB-1)BR-1	MCLEAN	440	80
CONTRACT NO. 70570				
ILLINOIS FED. AID PROJECT				