



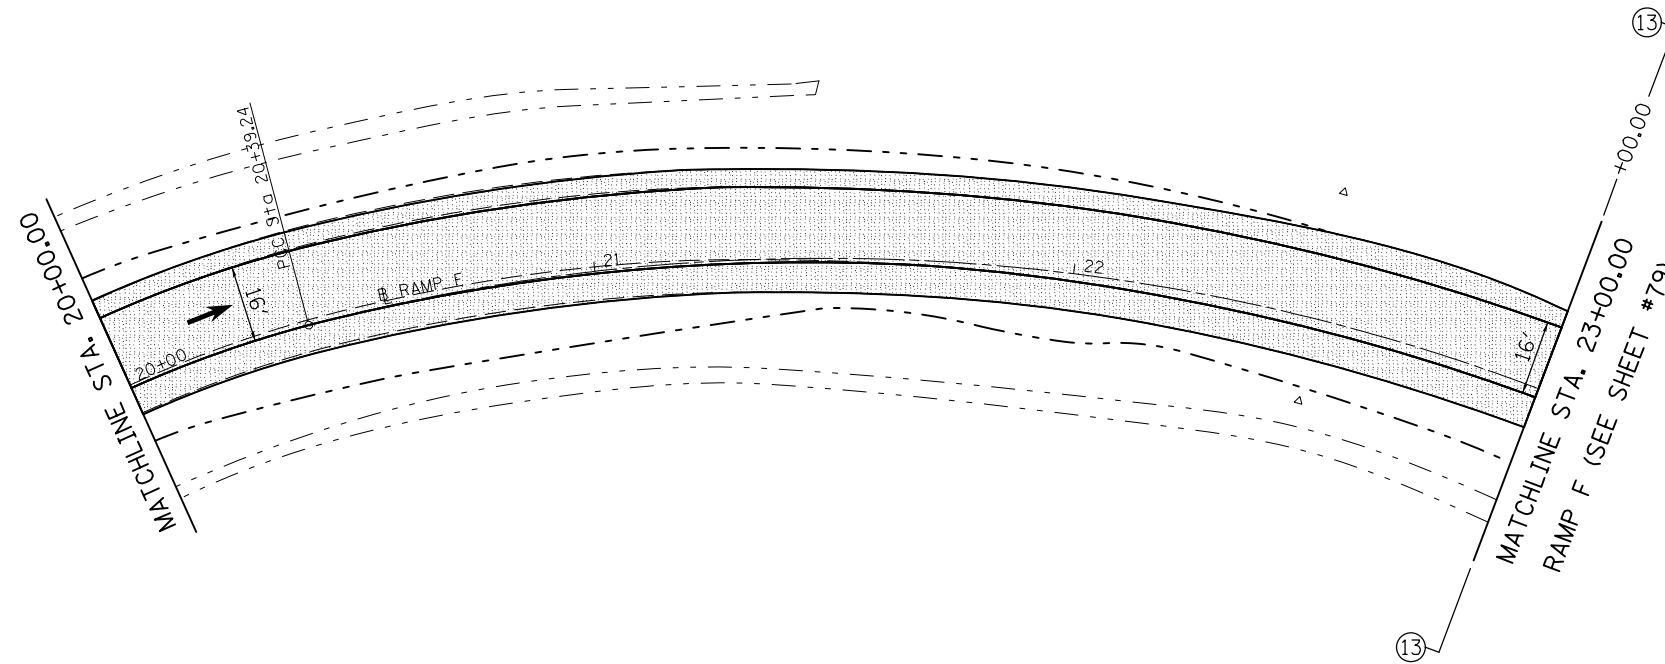

 H.M.A. SURFACE REM., BUTT JOINT



PLAN SHEET LOCATION

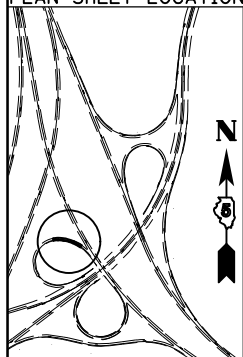

FILE NAME =	USER NAME = detersbj	DESIGNED -	REVISED -
et:\pw\work\p\idot\detersbj\d01571116\0570570-sht-pln.dgn		DRAWN -	REVISED -
	PLOT SCALE = 40.0000' / in.	CHECKED -	REVISED -
	PLOT DATE = 8/13/2013	DATE -	REVISED -

**STATE OF ILLINOIS
DEPARTMENT OF TRANSPORTATION**

**PLAN SHEET
RAMP F**

SCALE: SHEET 2 OF 2 SHEETS STA. 20+00.00 TO STA. 23+00.00

F.A.P. RTE.	SECTION	COUNTY	TOTAL SHEETS	SHEET NO.
704	57-20(HB,HB-1)BR-1	MCLEAN	440	87
CONTRACT NO. 70570				
ILLINOIS FED. AID PROJECT				