



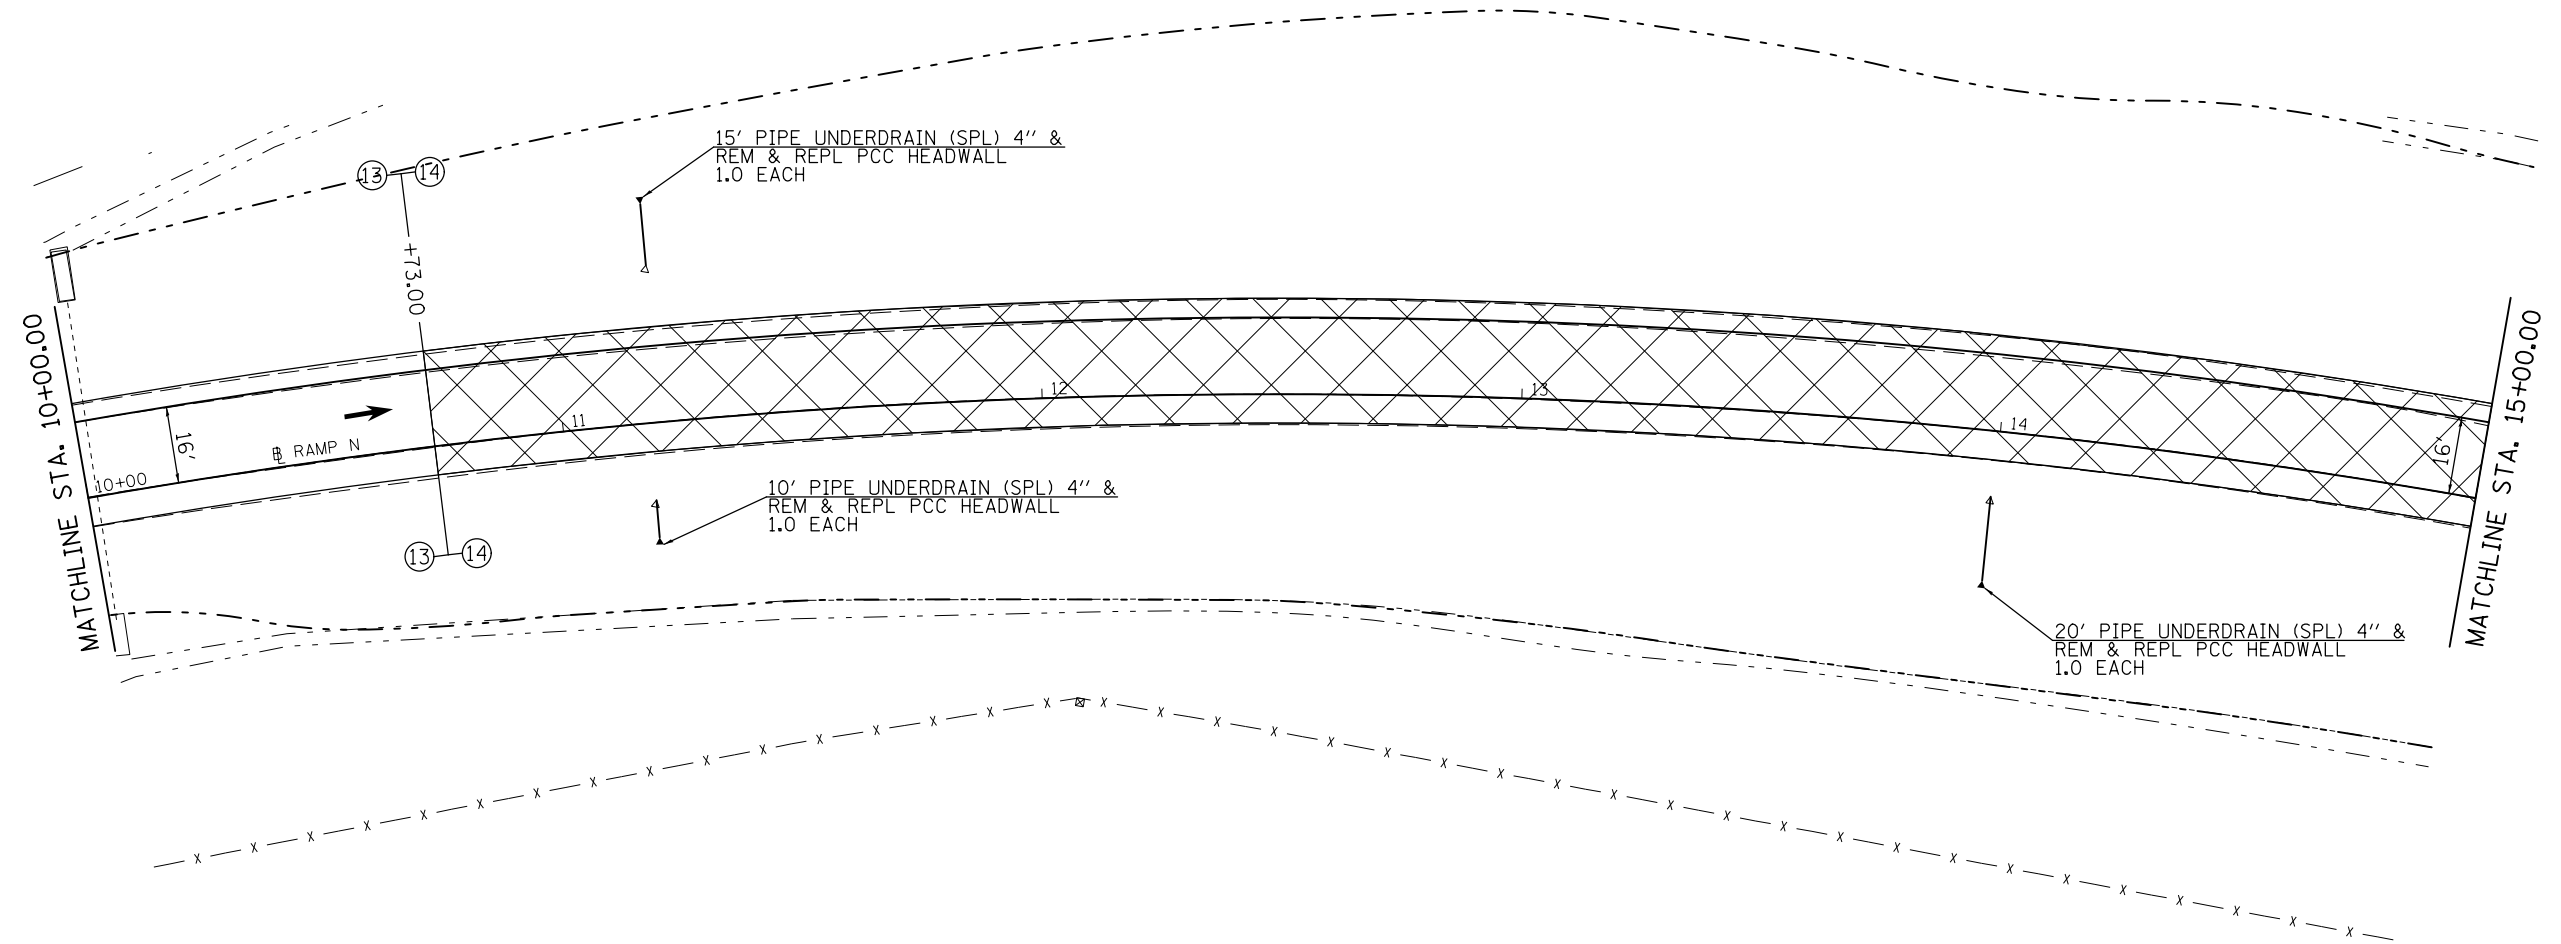

 PAVEMENT BREAKING



PLAN SHEET LOCATION

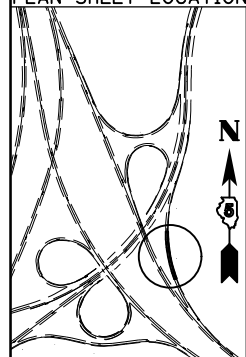

FILE NAME =	USER NAME = detersbj	DESIGNED -	REVISED -
ei:\pw\work\pwidot\detersbj\d0157116\0570570-sht-plan.dgn		DRAWN -	REVISED -
	PLOT SCALE = 40.0000' / in.	CHECKED -	REVISED -
	PLOT DATE = 8/13/2013	DATE -	REVISED -

STATE OF ILLINOIS  
DEPARTMENT OF TRANSPORTATION

PLAN SHEET  
RAMP N

SCALE: SHEET 2 OF 3 SHEETS STA. 10+00.00 TO STA. 15+00.00

F.A.P. RTE.	SECTION	COUNTY	TOTAL SHEETS	SHEET NO.
704	57-20(HB,HB-1)BR-1	MCLEAN	440	90
CONTRACT NO. 70570				
ILLINOIS FED. AID PROJECT				