



 PAVEMENT BREAKING

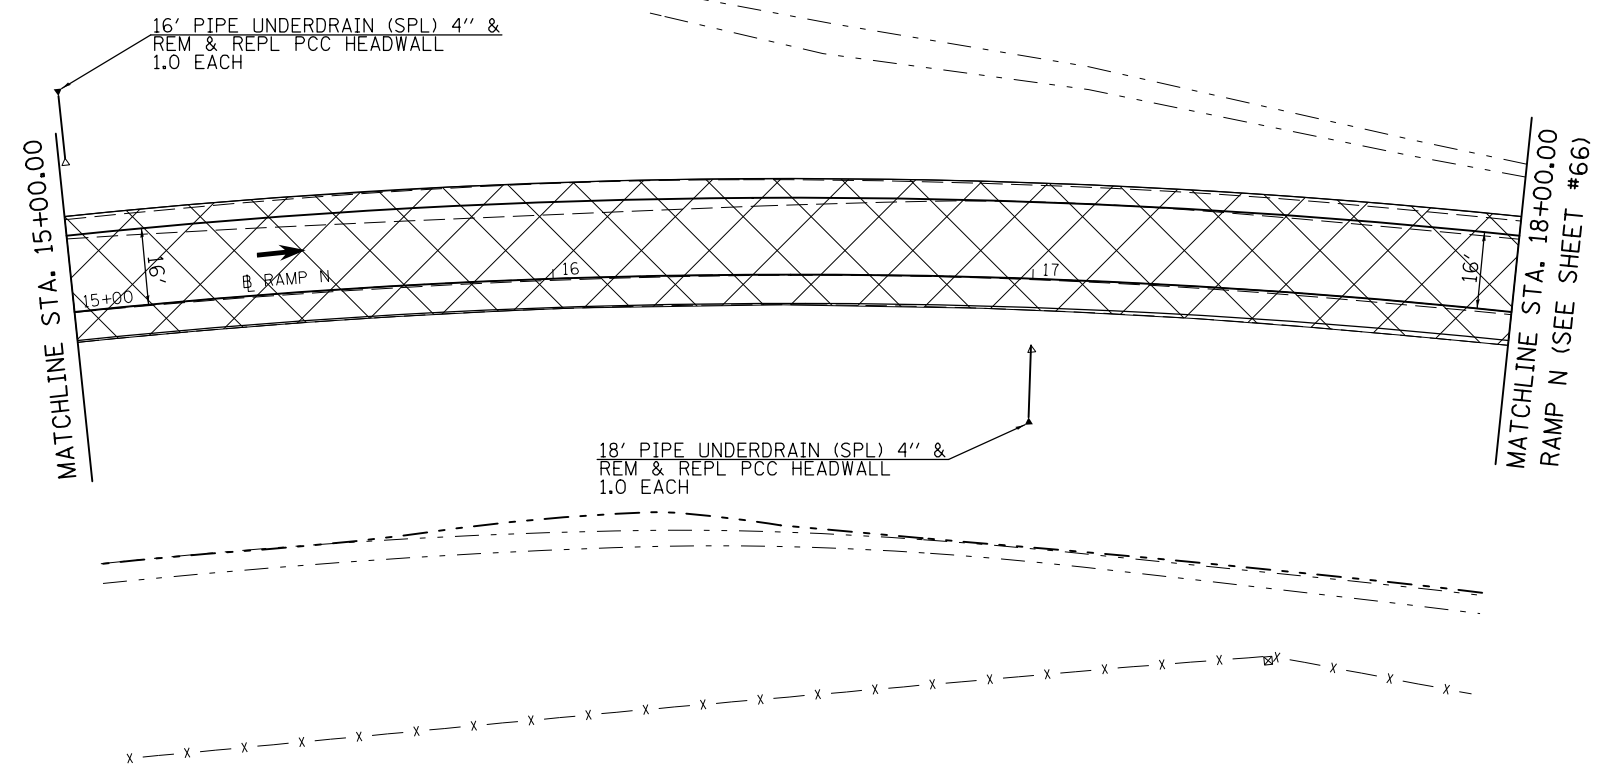

PLAN SHEET LOCATION

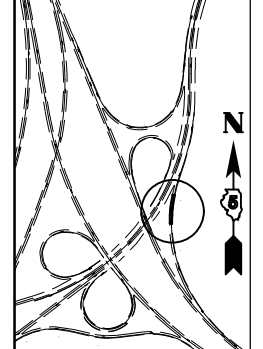

FILE NAME =	USER NAME = detersbj	DESIGNED -	REVISED -
et:\pw\work\p\idot\detersbj\d0157116\0570570-sht-plan.dgn		DRAWN -	REVISED -
	PLOT SCALE = 40.0000' / in.	CHECKED -	REVISED -
	PLOT DATE = 8/13/2013	DATE -	REVISED -

**STATE OF ILLINOIS
DEPARTMENT OF TRANSPORTATION**

**PLAN SHEET
RAMP N**

SCALE: SHEET 3 OF 3 SHEETS STA. 15+00.00 TO STA. 18+00.00

F.A.P. RTE.	SECTION	COUNTY	TOTAL SHEETS	SHEET NO.
704	57-20(HB,HB-1)BR-1	MCLEAN	440	91
			CONTRACT NO. 70570	
ILLINOIS FED. AID PROJECT				