



PLAN	SURVEYED	DATE
NOTE BOOK NO.	PLOTTED	BY
	ALIGNMENT	
	CHECKED	
	CARD FILE NAME	

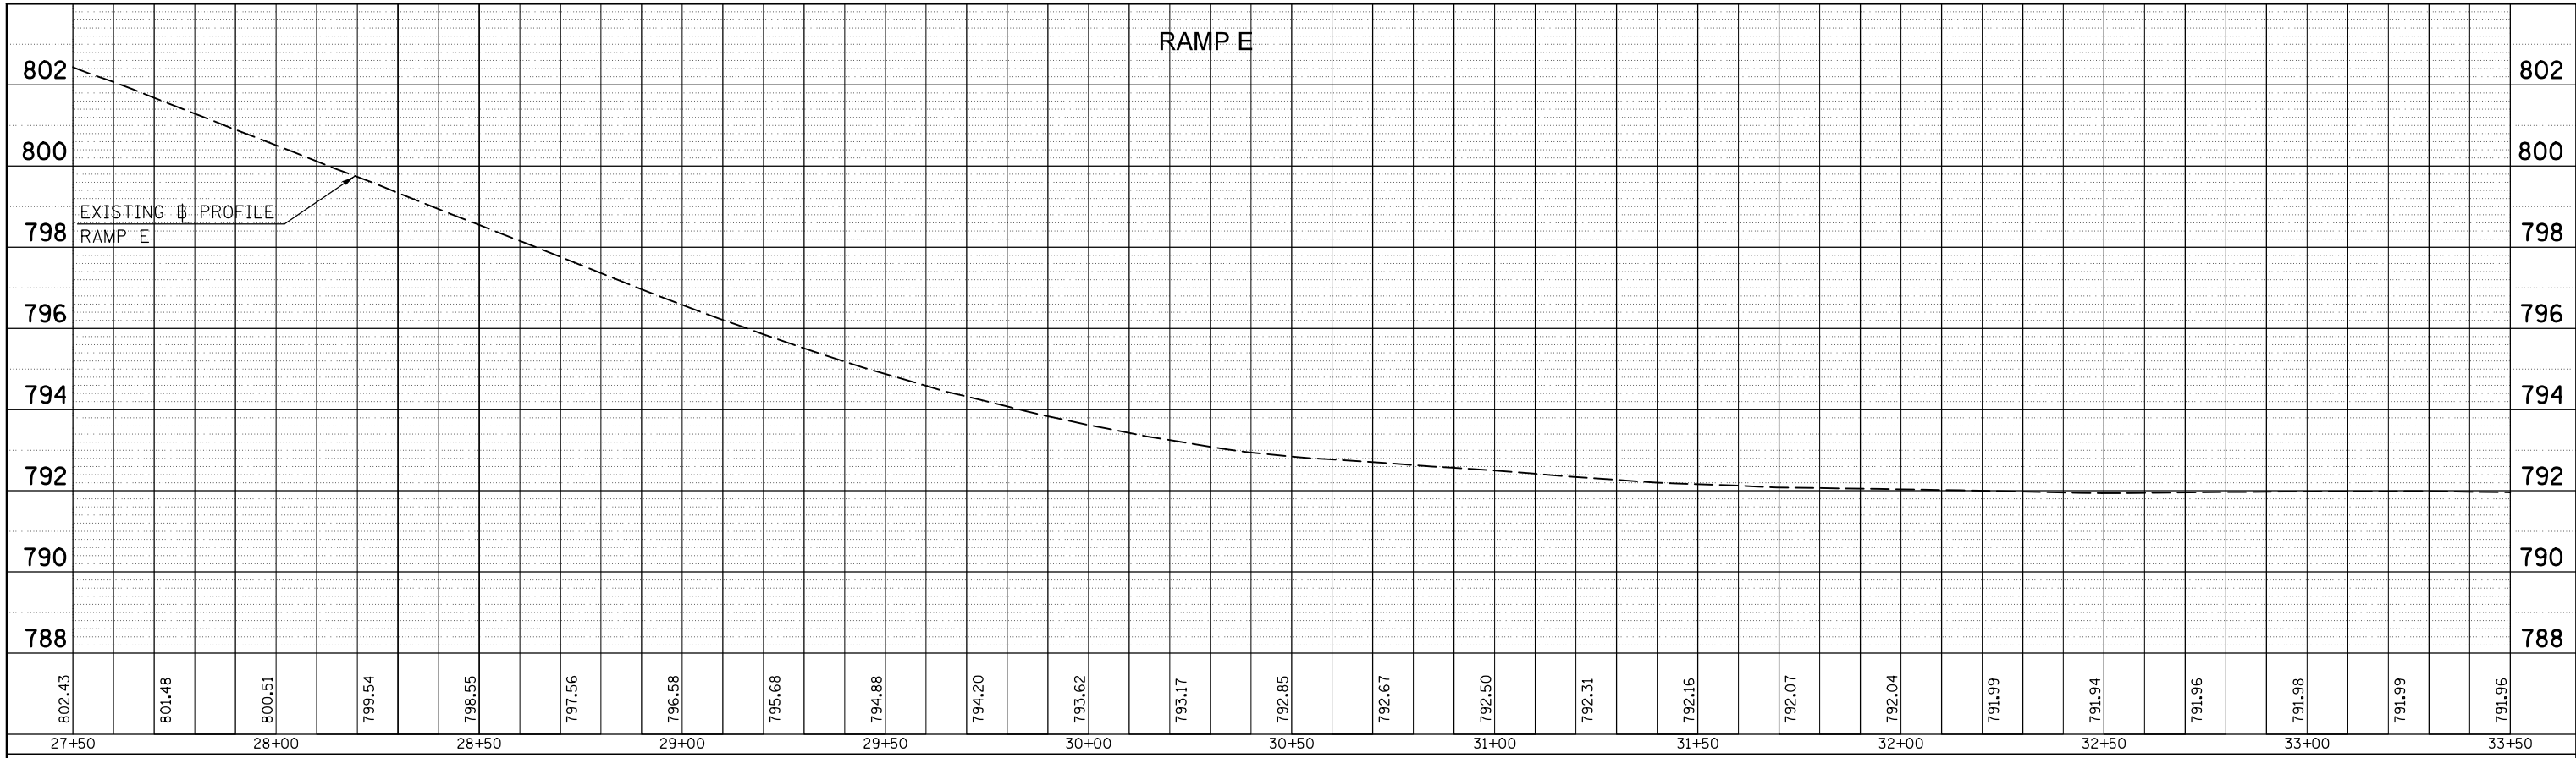

PROFILE	SURVEYED	DATE
NOTE BOOK NO.	CHECKED	BY
	GRADES	
	STRUCTURE	
	NOTATIONS	

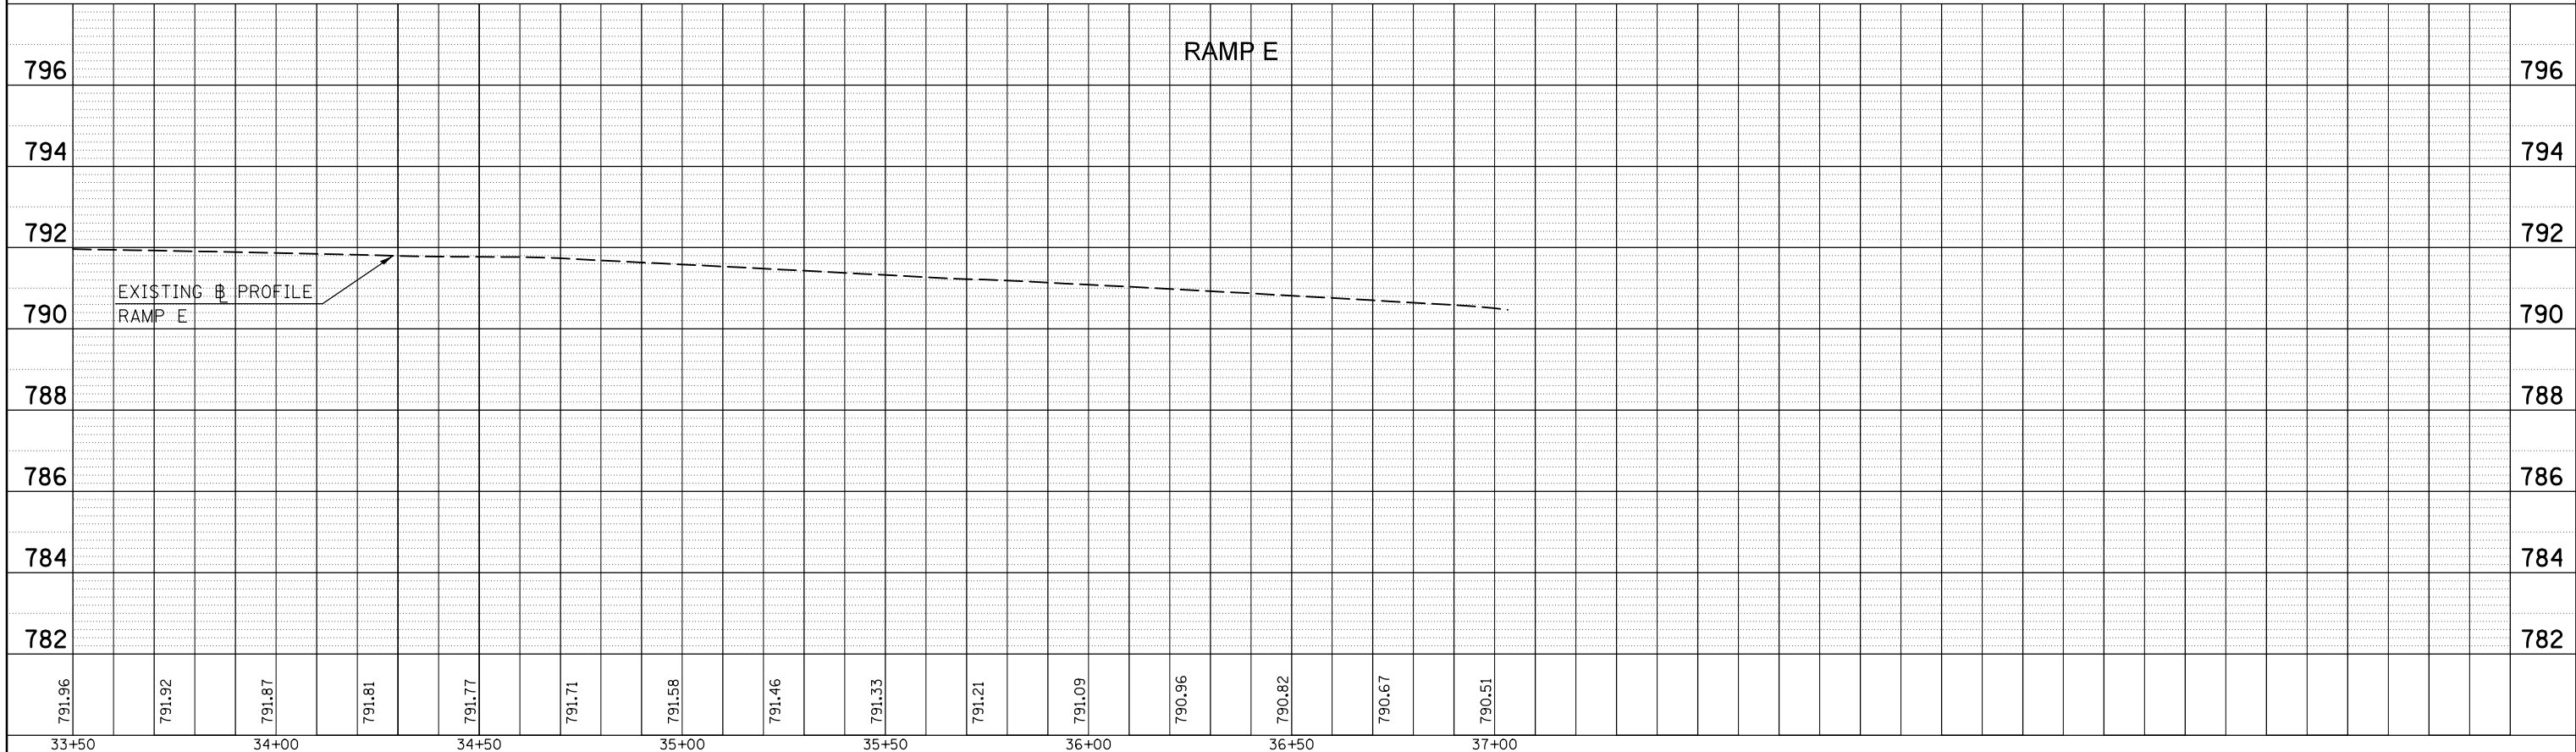

FILE NAME =	USER NAME = detersbj	DESIGNED -	REVISED -	STATE OF ILLINOIS DEPARTMENT OF TRANSPORTATION	RAMP E PROFILE SHEET	F.A.P. RTE.	SECTION	COUNTY	TOTAL SHEETS	SHEET NO.
c:\pwork\pwork\detersbj\d0157116\0570570-sh1-profiles.dgn		DRAWN -	REVISED -			704	57-20(HB,HB-1)BR-1	MCLEAN	440	94
PLOT SCALE = 40.0000' / in.		CHECKED -	REVISED -			CONTRACT NO. 70570				
PLOT DATE = 8/13/2013		DATE -	REVISED -			ILLINOIS FED. AID PROJECT				
				SCALE:		SHEET NO. 2 OF 2 SHEETS		STA. 27+50 TO STA. 37+00		