


PLAN	SURVEYED	BY	DATE
	PLOTTED		
	ALIGNED		
	CHECKED		
	FILED		
	CARD FILE NAME		
	NO.		

PROFILE	SURVEYED	BY	DATE
	PLOTTED		
	GRADES CHECKED		
	STRUCTURE		
	NOTATION		
	CPAD		
	NO.		

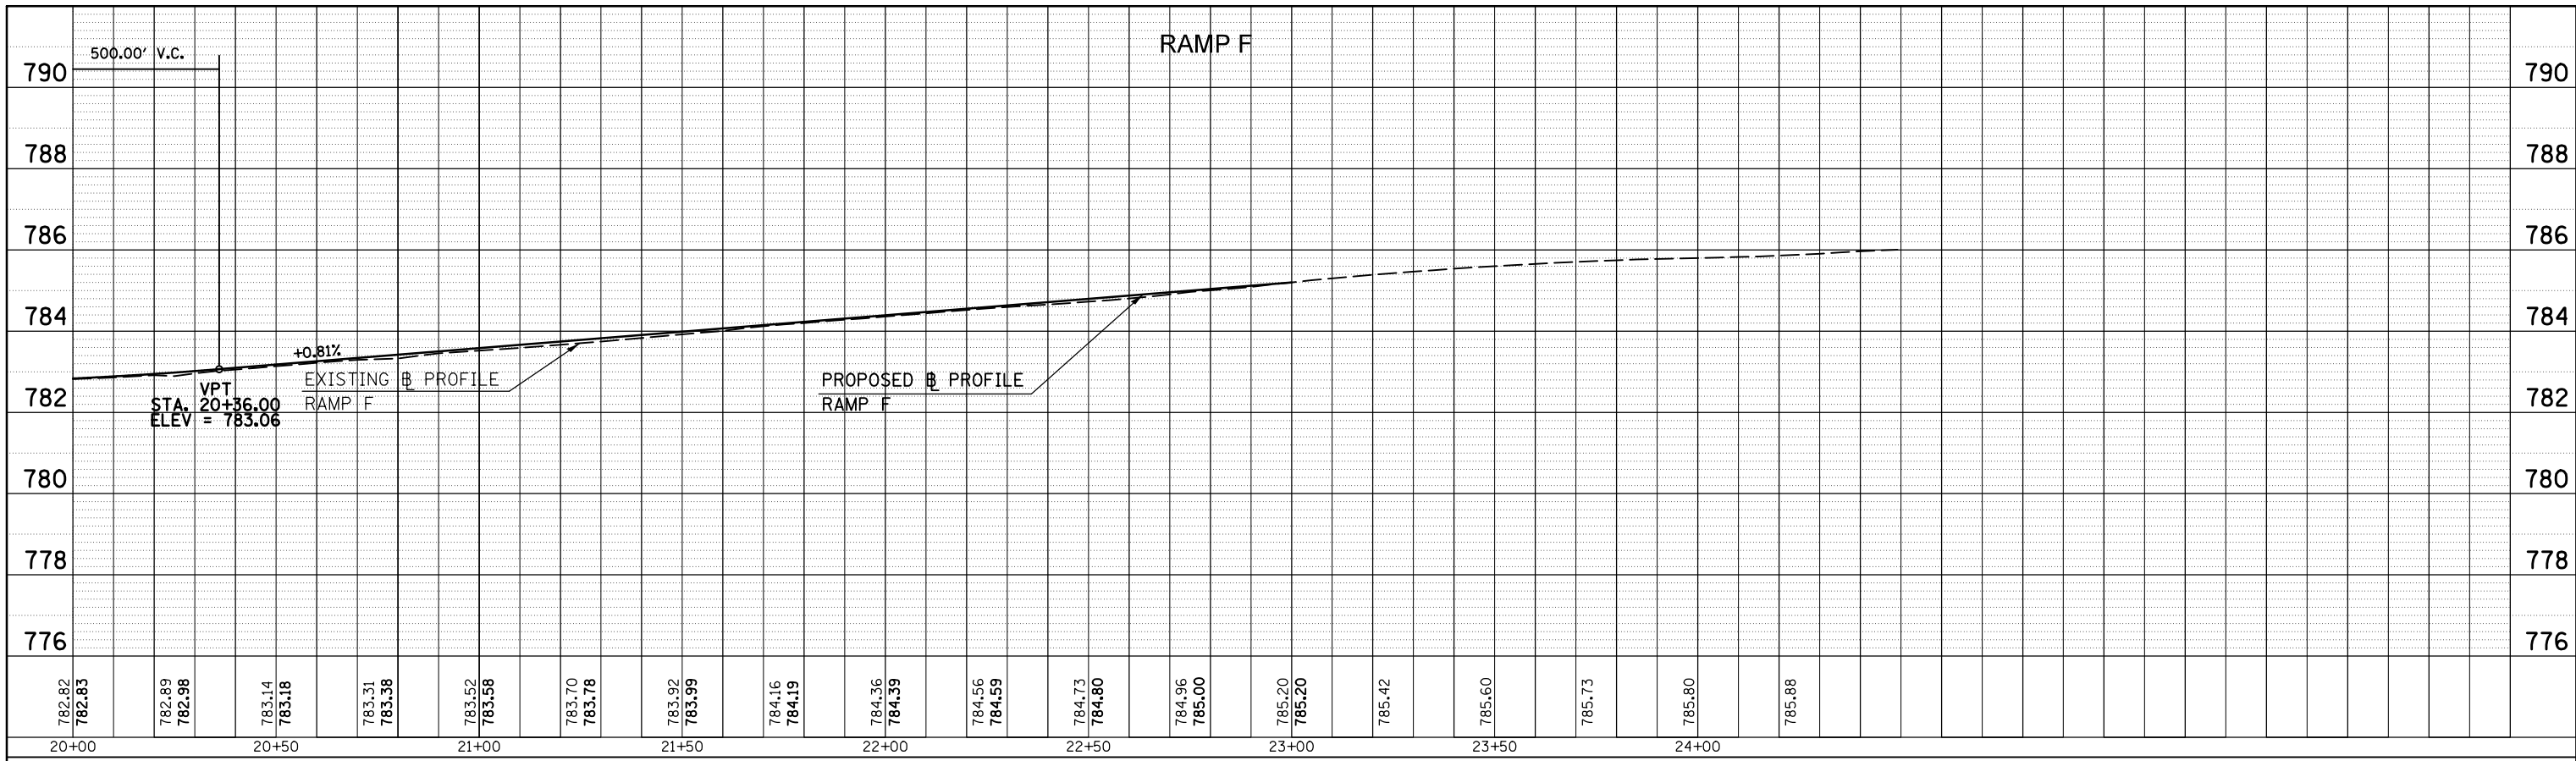

FILE NAME =	USER NAME = detersbj	DESIGNED -	REVISED -
c:\pwork\pwork\detersbj\d0157116\0570570-sh1-profiles.dgn		DRAWN -	REVISED -
		CHECKED -	REVISED -
		DATE -	REVISED -

**STATE OF ILLINOIS  
DEPARTMENT OF TRANSPORTATION**

<b>RAMP F PROFILE SHEET</b>	
SCALE:	SHEET NO. 2 OF 2 SHEETS STA. 20+00 TO STA. 24+50

F.A.P. RTE.	SECTION	COUNTY	TOTAL SHEETS	SHEET NO.
704	57-20(HB,HB-1)BR-1	MCLEAN	440	96
CONTRACT NO. 70570			ILLINOIS FED. AID PROJECT	