


STAGES IB & IIB FAI-74 WESTBOUND



RDWY D
WESTBOUND

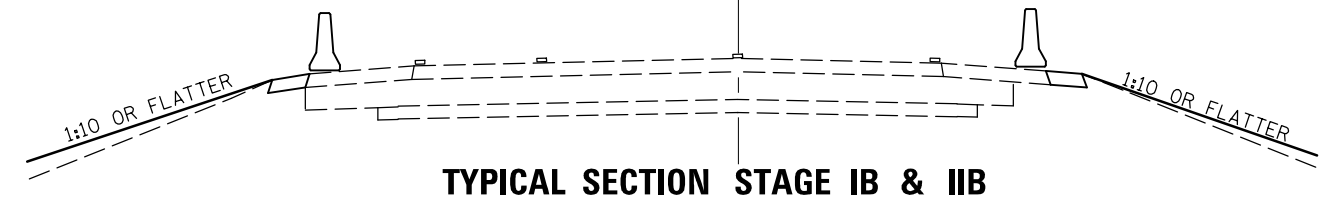


TYPICAL SECTION STAGE IB & IIB

SEE STANDARD 701411
FOR FURTHER DETAILS


SEE TRAFFIC CONTROL FOR RAMP
FOR STAGE II RAMP CLOSURE DETAILS

SEE STANDARDS 701402 AND
701400 FOR FURTHER DETAILS

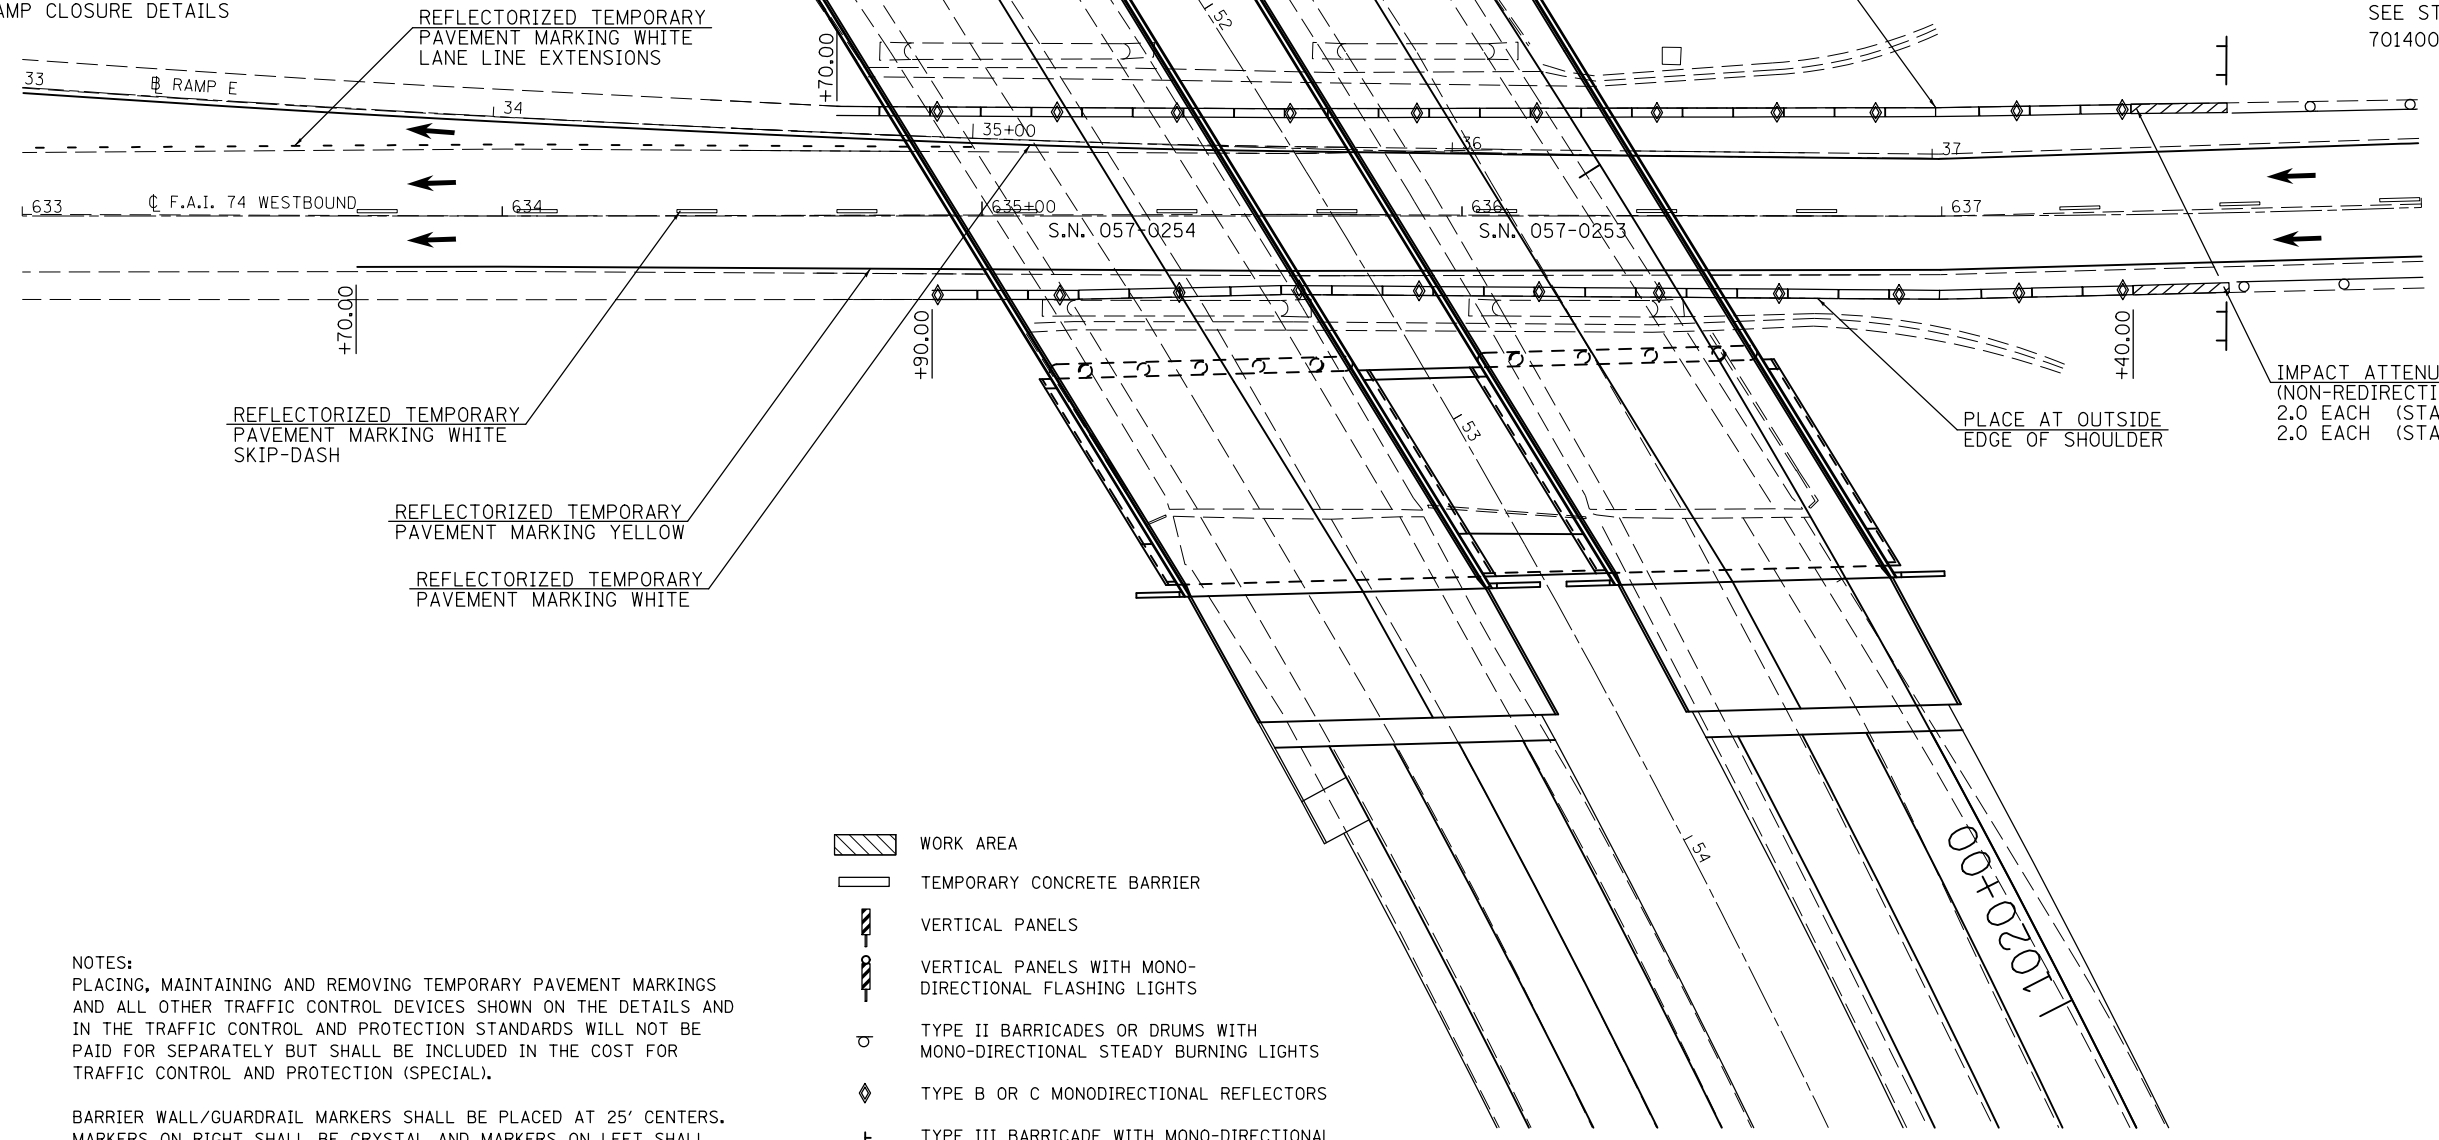

IMPACT ATTENUATORS, RELOCATE
(NON-REDIRECTIVE), TEST LEVEL 3
2.0 EACH (STAGE IB)
2.0 EACH (STAGE IIB)

PLAN SHEET LOCATION

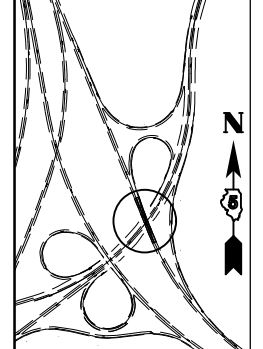

NOTES:
PLACING, MAINTAINING AND REMOVING TEMPORARY PAVEMENT MARKINGS AND ALL OTHER TRAFFIC CONTROL DEVICES SHOWN ON THE DETAILS AND IN THE TRAFFIC CONTROL AND PROTECTION STANDARDS WILL NOT BE PAID FOR SEPARATELY BUT SHALL BE INCLUDED IN THE COST FOR TRAFFIC CONTROL AND PROTECTION (SPECIAL).

BARRIER WALL/GUARDRAIL MARKERS SHALL BE PLACED AT 25' CENTERS. MARKERS ON RIGHT SHALL BE CRYSTAL AND MARKERS ON LEFT SHALL BE AMBER.

- WORK AREA
- TEMPORARY CONCRETE BARRIER
- VERTICAL PANELS
- VERTICAL PANELS WITH MONO-DIRECTIONAL FLASHING LIGHTS
- TYPE II BARRICADES OR DRUMS WITH MONO-DIRECTIONAL STEADY BURNING LIGHTS
- TYPE B OR C MONODIRECTIONAL REFLECTORS
- TYPE III BARRICADE WITH MONO-DIRECTIONAL FLASHING LIGHTS

FILE NAME = c:\pw\work\p\idot\detersbj\d0157116\0570570-sht-plen.dgn	USER NAME = detersbj	DESIGNED -	REVISED -
PLOT SCALE = 40.0000' / in.		DRAWN -	REVISED -
PLOT DATE = 8/13/2013		CHECKED -	REVISED -
		DATE -	REVISED -

STATE OF ILLINOIS
DEPARTMENT OF TRANSPORTATION

TRAFFIC CONTROL AND PROTECTION STAGES IB & IIB
FAI-74 WESTBOUND

SCALE: SHEET 1 OF 1 SHEETS STA. 633+00.00 TO STA. 638+00.00

F.A.I. RTE.	SECTION	COUNTY	TOTAL SHEETS	SHEET NO.
74	57-20(HB,HB-1)BR-1	MCLEAN	440	114
CONTRACT NO. 70570				
ILLINOIS FED. AID PROJECT				