





STATION	OFFSET	TO	STATION	OFFSET	ROUTE	LANE	STEEL PLATE BEAM GUARDRAIL 63000001 (FOOT)	TRAFFIC BARRIER TERMINAL, TYPE 1, (SPECIAL) TANGENT 63100167 (EACH)	TRAFFIC BARRIER TERMINAL, TYPE 2 63100045 (EACH)	TRAFFIC BARRIER TERMINAL, TYPE 5 63100070 (EACH)	TRAFFIC BARRIER TERMINAL, TYPE 6 63100085 (EACH)	TRAFFIC BARRIER TERMINAL, TYPE 6B 63100089 (EACH)	GUARDRAIL REMOVAL 63200310 (FOOT)	GUARDRAIL MARKERS, TYPE A 78200410 (EACH)	TERMINAL MARKERS - DIRECT APPLIED 78201000 (EACH)
23 8+39.44	6.00'	*	26+87.12	3.10'	RAMP N	DS	1,837.5	0.0	0.0	0.0	0.0	0.0	593.4	18.0	0.0
23 39+99.97	-59.10'	*	30+64.02	-55.15	I-55B	NBDS	937.5	0.0	0.0	0.0	0.0	0.0	846.9	4.0	0.0
43 37+70.61	-13.86'	*	37+20.61	-13.97'	I-55B	NBPS	0.0	1.0	0.0	0.0	0.0	0.0	0.0	1.0	1.0
44 37+20.61	-13.97'	*	36+08.11	-14.24'	I-55B	NBPS	112.5	0.0	0.0	0.0	0.0	0.0	127.4	2.0	0.0
45 36+08.11	-14.24'	*	35+95.61	-14.27'	I-55B	NBPS	0.0	0.0	1.0	0.0	0.0	0.0	0.0	1.0	0.0

CONTINUED ON SHEET #122 AS 23

\*GUARDRAIL TO BE PLACED AT THE EDGE OF THE SHOULDER

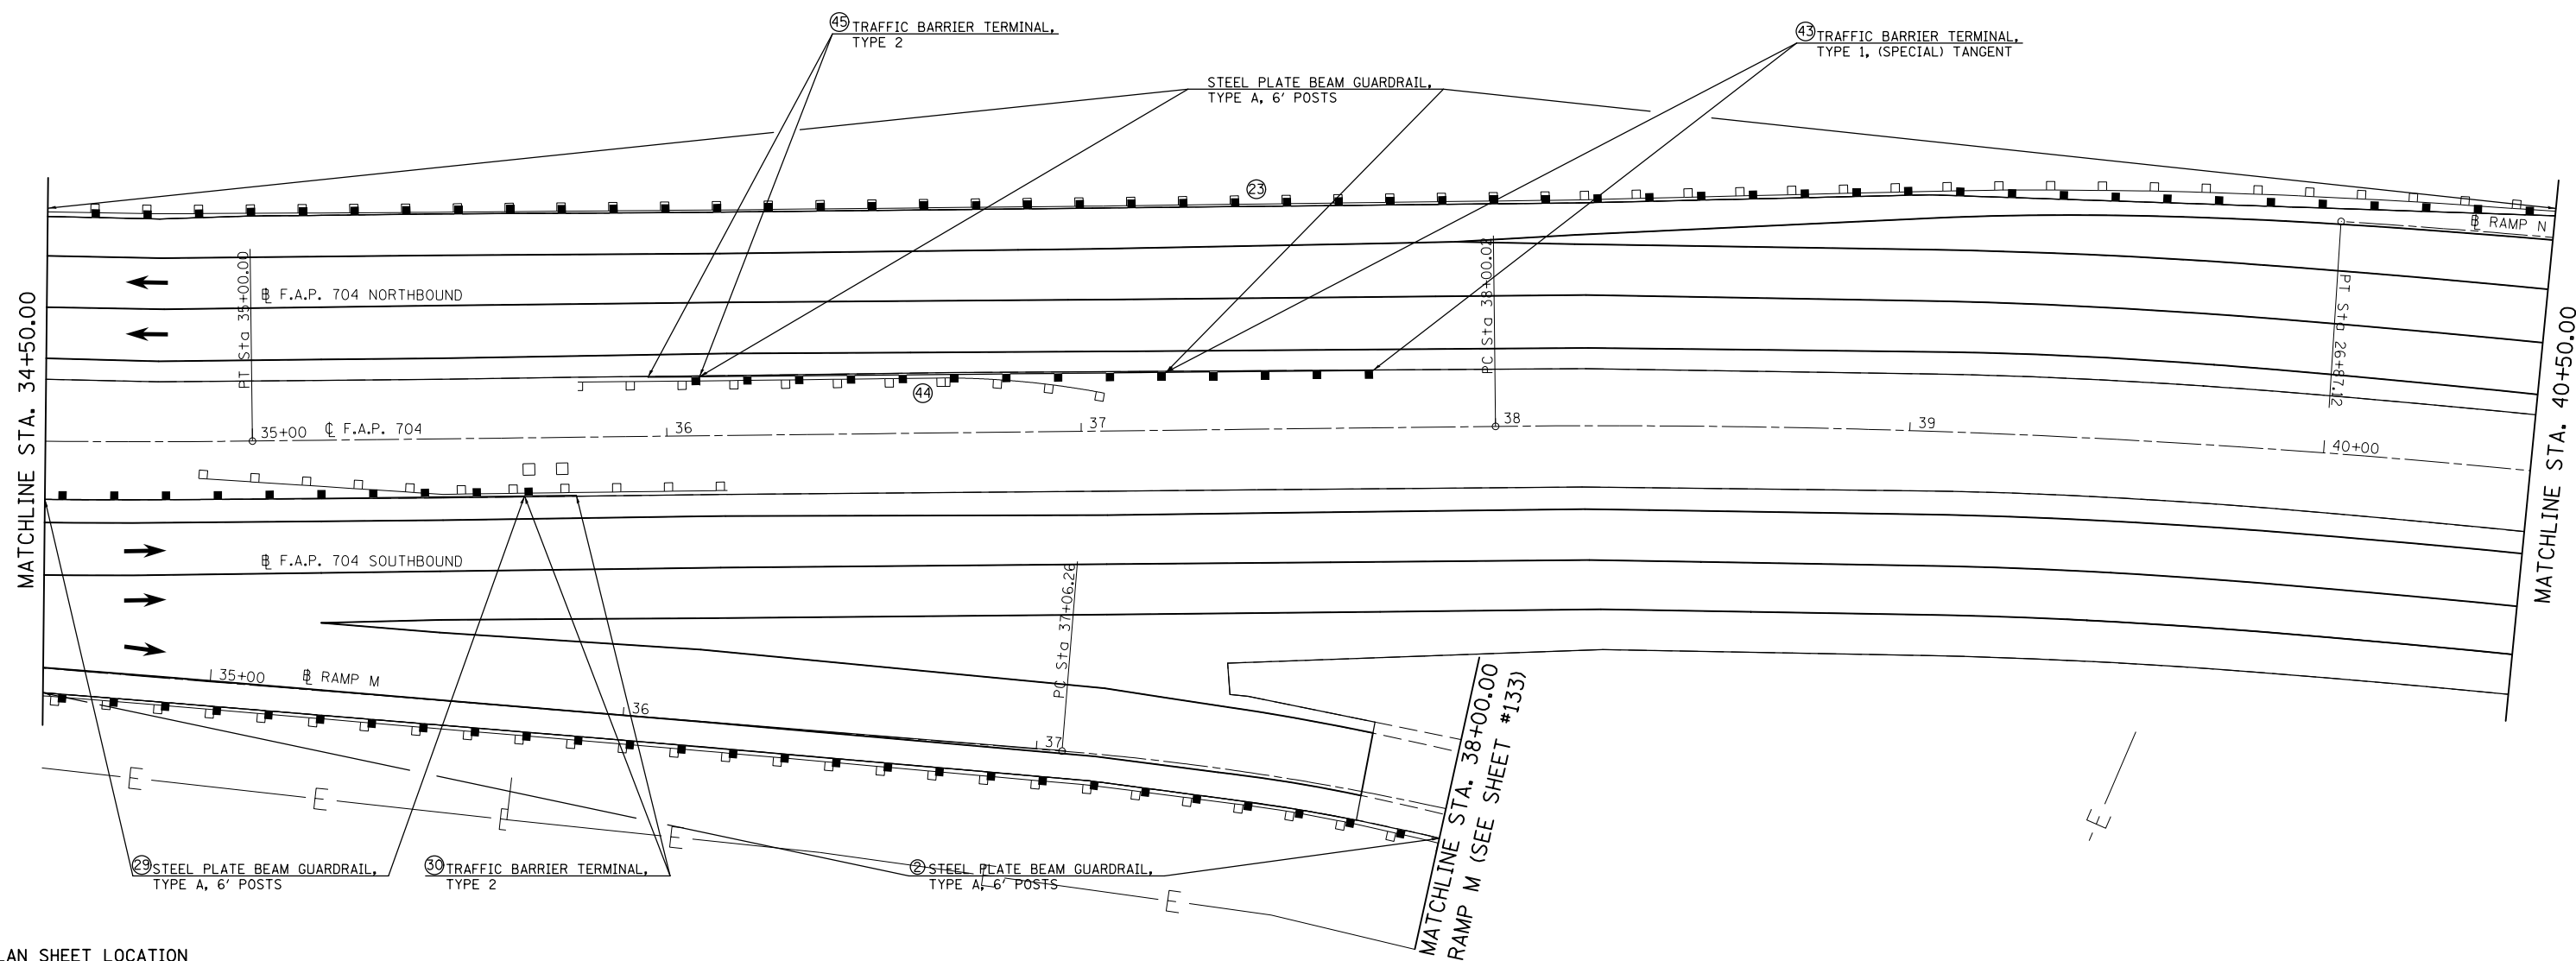

PLAN SHEET LOCATION

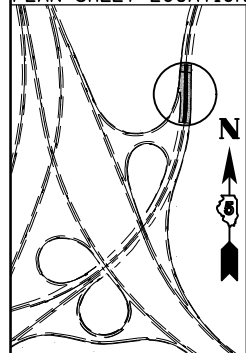

STATION	OFFSET	TO	STATION	OFFSET	ROUTE	LANE	STEEL PLATE BEAM GUARDRAIL 63000001 (FOOT)	TRAFFIC BARRIER TERMINAL, TYPE 1, (SPECIAL) TANGENT 63100167 (EACH)	TRAFFIC BARRIER TERMINAL, TYPE 2 63100045 (EACH)	TRAFFIC BARRIER TERMINAL, TYPE 5 63100070 (EACH)	TRAFFIC BARRIER TERMINAL, TYPE 6 63100085 (EACH)	TRAFFIC BARRIER TERMINAL, TYPE 6B 63100089 (EACH)	GUARDRAIL REMOVAL 63200310 (FOOT)	GUARDRAIL MARKERS, TYPE A 78200410 (EACH)	TERMINAL MARKERS - DIRECT APPLIED 78201000 (EACH)
29 30+00.	8.14'	*	39+30.6	7.77'	RAMP M	DS	929.0	0.0	0.0	0.0	0.0	0.0	952.0	11.0	0.0
29 34+40.86	14.00'	*	35+65.5	14.00'	I-55B	SBPS	125.0	0.0	0.0	0.0	0.0	0.0	127.7	2.0	0.0
30 35+65.5	14.00'	*	35+78.	14.00'	I-55B	SBPS	0.0	0.0	1.0	0.0	0.0	0.0	0.0	1.0	0.0

CONTINUED ON SHEET #133 AS 29

\*GUARDRAIL TO BE PLACED AT THE EDGE OF THE SHOULDER