


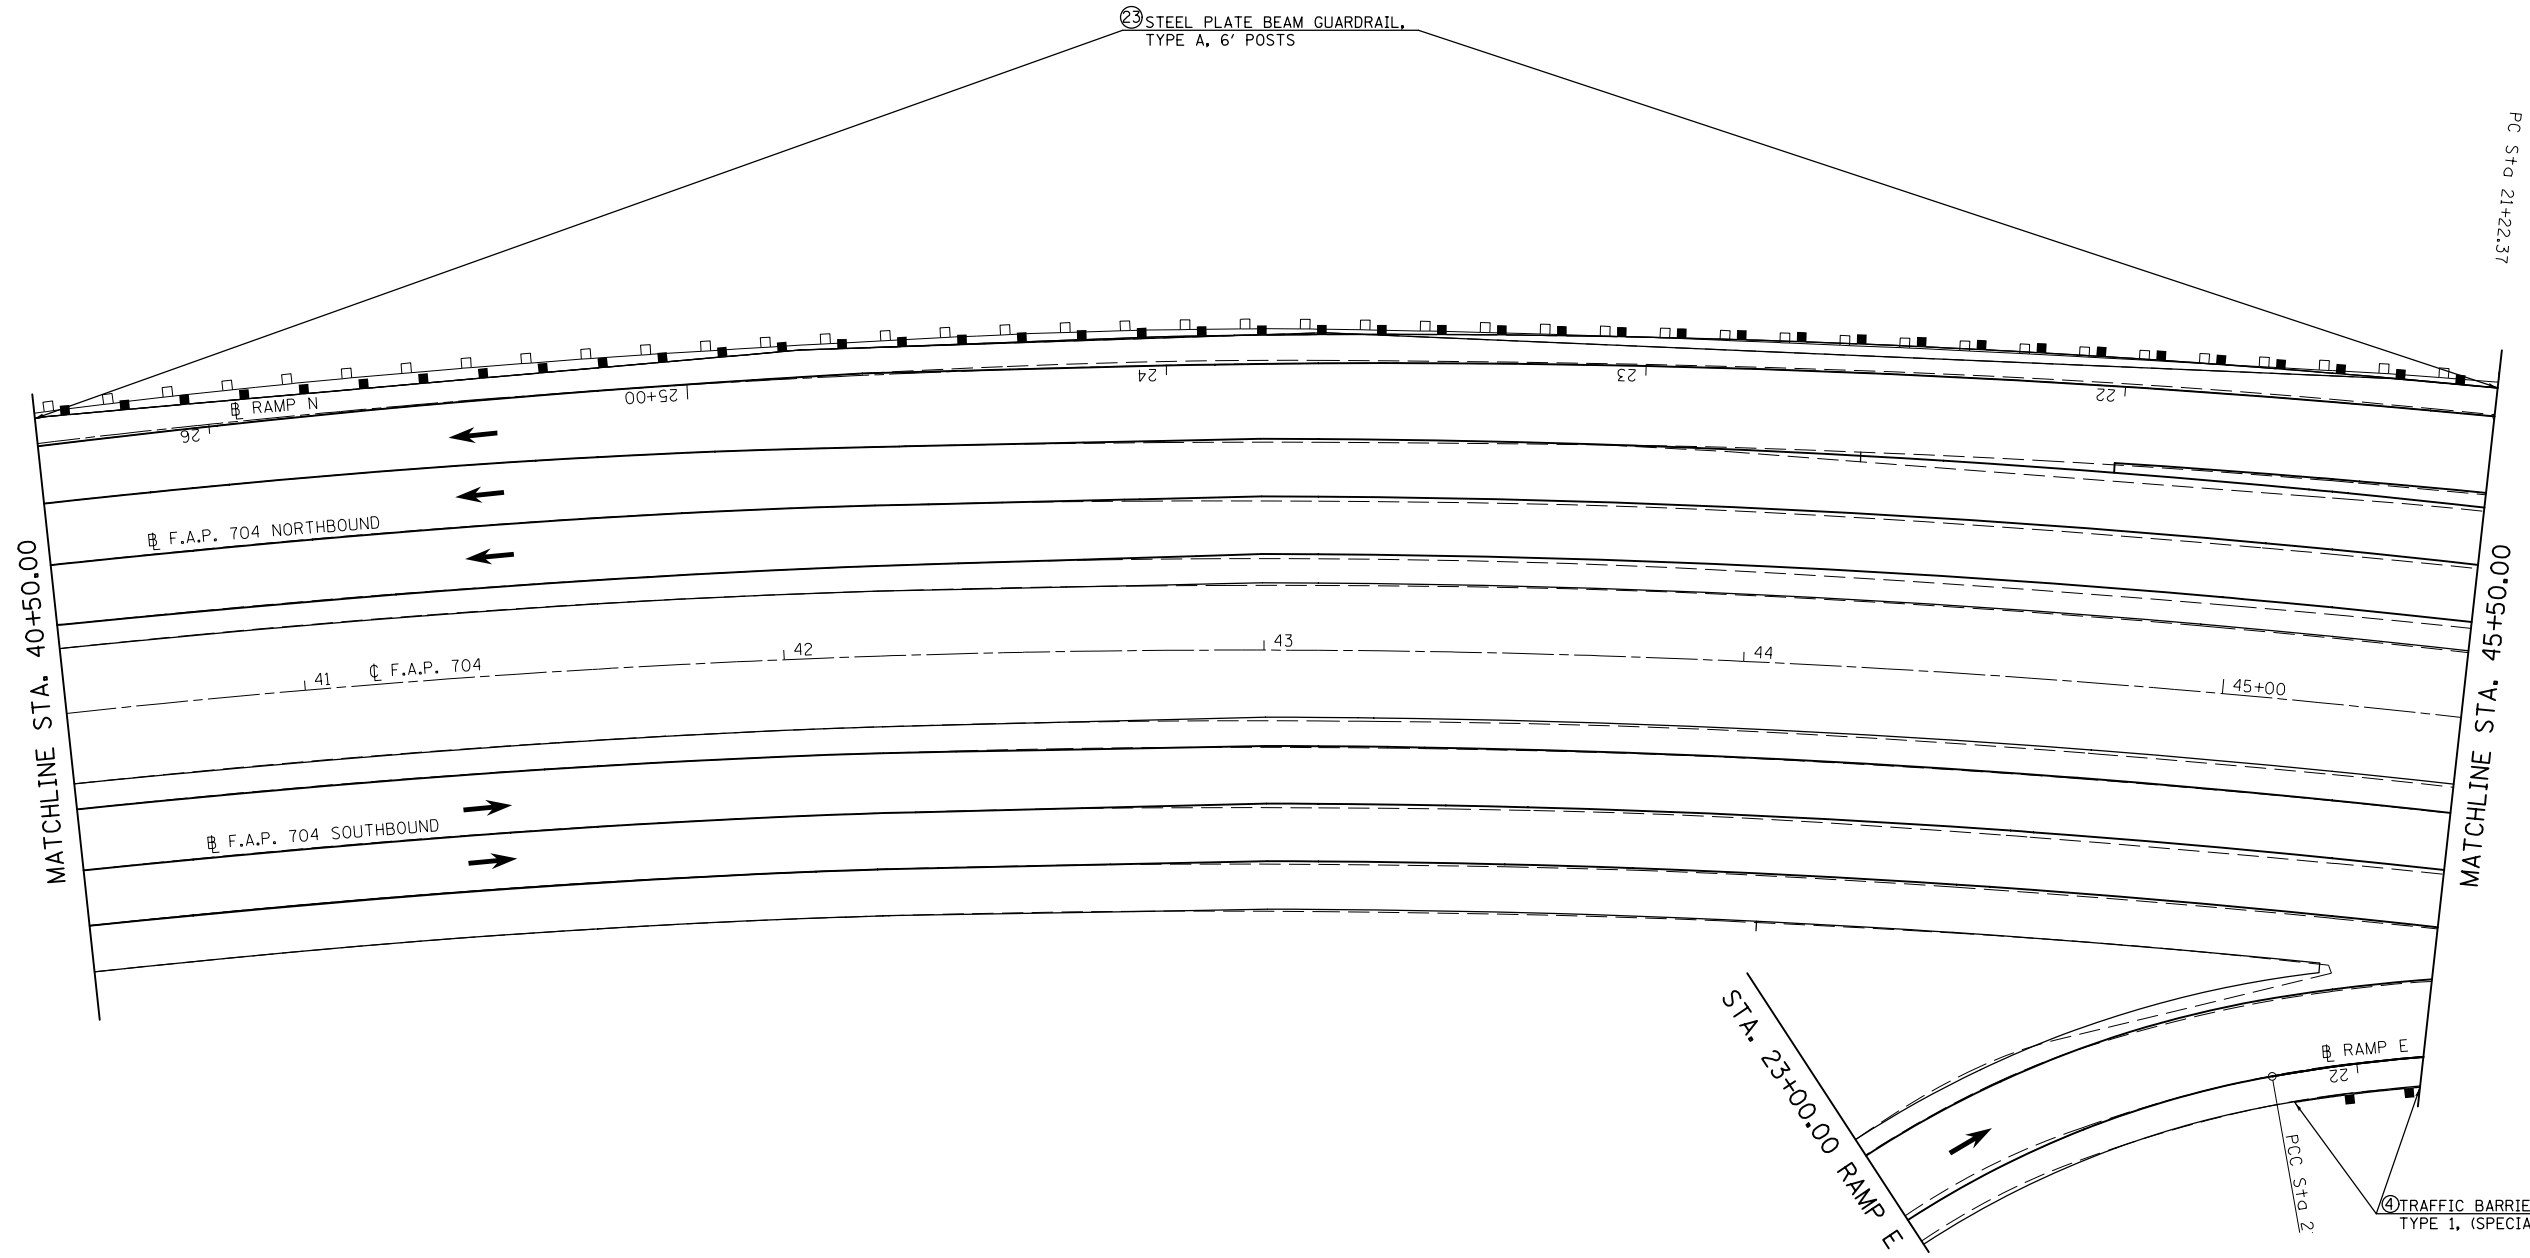


STATION	OFFSET	TO	STATION	OFFSET	ROUTE	LANE	STEEL PLATE BEAM GUARDRAIL 63000001 (FOOT)	TRAFFIC BARRIER TERMINAL, TYPE 1, (SPECIAL) TANGENT 63100167 (EACH)	TRAFFIC BARRIER TERMINAL, TYPE 2 63100045 (EACH)	TRAFFIC BARRIER TERMINAL, TYPE 5 63100070 (EACH)	TRAFFIC BARRIER TERMINAL, TYPE 6 63100085 (EACH)	TRAFFIC BARRIER TERMINAL, TYPE 6B 63100089 (EACH)	GUARDRAIL REMOVAL 63200310 (FOOT)	GUARDRAIL MARKERS, TYPE A 78200410 (EACH)	TERMINAL MARKERS - DIRECT APPLIED 78201000 (EACH)
8+39.44	6.00'	*	26+87.12	3.10'	RAMP N	DS	1,837.5	0.0	0.0	0.0	0.0	0.0	593.4	18.0	0.0

CONTINUED ON SHEET #123 AS 23

\*GUARDRAIL TO BE PLACED AT THE EDGE OF THE SHOULDER



PLAN SHEET LOCATION

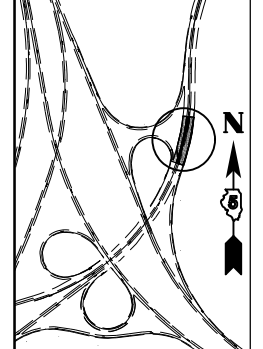

STATION	OFFSET	TO	STATION	OFFSET	ROUTE	LANE	STEEL PLATE BEAM GUARDRAIL 63000001 (FOOT)	TRAFFIC BARRIER TERMINAL, TYPE 1, (SPECIAL) TANGENT 63100167 (EACH)	TRAFFIC BARRIER TERMINAL, TYPE 2 63100045 (EACH)	TRAFFIC BARRIER TERMINAL, TYPE 5 63100070 (EACH)	TRAFFIC BARRIER TERMINAL, TYPE 6 63100085 (EACH)	TRAFFIC BARRIER TERMINAL, TYPE 6B 63100089 (EACH)	GUARDRAIL REMOVAL 63200310 (FOOT)	GUARDRAIL MARKERS, TYPE A 78200410 (EACH)	TERMINAL MARKERS - DIRECT APPLIED 78201000 (EACH)
22+14.09	-6.00'	*	21+63.15	-6.00'	RAMP E	DS	0.0	1.0	0.0	0.0	0.0	0.0	0.0	1.0	1.0

CONTINUED ON SHEET #123 AS 4

\*GUARDRAIL TO BE PLACED AT THE EDGE OF THE SHOULDER

FILE NAME =	USER NAME = detersbj	DESIGNED -	REVISED -
ei:\pw\work\p\idot\detersbj\0157116\0570570-sht-plan.dgn		DRAWN -	REVISED -
PLOT SCALE = 40.0000' / in.		CHECKED -	REVISED -
PLOT DATE = 8/13/2013		DATE -	REVISED -

**STATE OF ILLINOIS  
DEPARTMENT OF TRANSPORTATION**

**GUARDRAIL PLAN SHEET  
F.A.P. 704 (VETERAN'S PARKWAY)**

SCALE: SHEET 3 OF 7 SHEETS STA. 40+50.00 TO STA. 45+50.00

F.A.P. RTE.	SECTION	COUNTY	TOTAL SHEETS	SHEET NO.
704	57-20(HB,HB-1)BR-1	MCLEAN	440	122
CONTRACT NO. 70570				
ILLINOIS FED. AID PROJECT				