
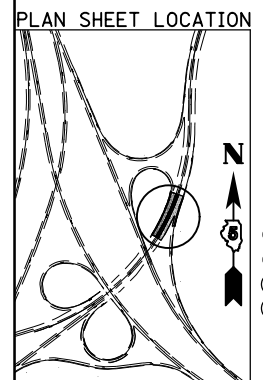


STATION	OFFSET	TO	STATION	OFFSET	ROUTE	LANE	STEEL PLATE BEAM GUARDRAIL 63000001 (FOOT)	TRAFFIC BARRIER TERMINAL, TYPE 1, (SPECIAL) TANGENT 63100167 (EACH)	TRAFFIC BARRIER TERMINAL, TYPE 2 63100045 (EACH)	TRAFFIC BARRIER TERMINAL, TYPE 5 63100070 (EACH)	TRAFFIC BARRIER TERMINAL, TYPE 6 63100085 (EACH)	TRAFFIC BARRIER TERMINAL, TYPE 6B 63100089 (EACH)	GUARDRAIL REMOVAL 63200310 (FOOT)	GUARDRAIL MARKERS, TYPE A 78200410 (EACH)	TERMINAL MARKERS - DIRECT APPLIED 78201000 (EACH)
23 8+39.44	6.00'	*	26+87.12	3.10'	RAMP N	DS	1,837.5	0.0	0.0	0.0	0.0	0.0	593.4	18.0	0.0
26 18+00.4	-20.00'	*	18+12.73	-20.00'	RAMP N	PS	0.0	0.0	1.0	0.0	0.0	0.0	0.0	0.0	0.0
20 1023+13.78	9.42'		1025+99.89	12.86'	RAMP J	DS	287.5	0.0	0.0	0.0	0.0	0.0	189.9	3.0	0.0
21 1025+99.89	12.86'		1026+12.32	13.11'	RAMP J	DS	0.0	0.0	1.0	0.0	0.0	0.0	0.0	0.0	0.0

CONTINUED ON SHEET #132 AS 23
CONTINUED ON SHEET #124 AS 20

*GUARDRAIL TO BE PLACED AT THE EDGE OF THE SHOULDER

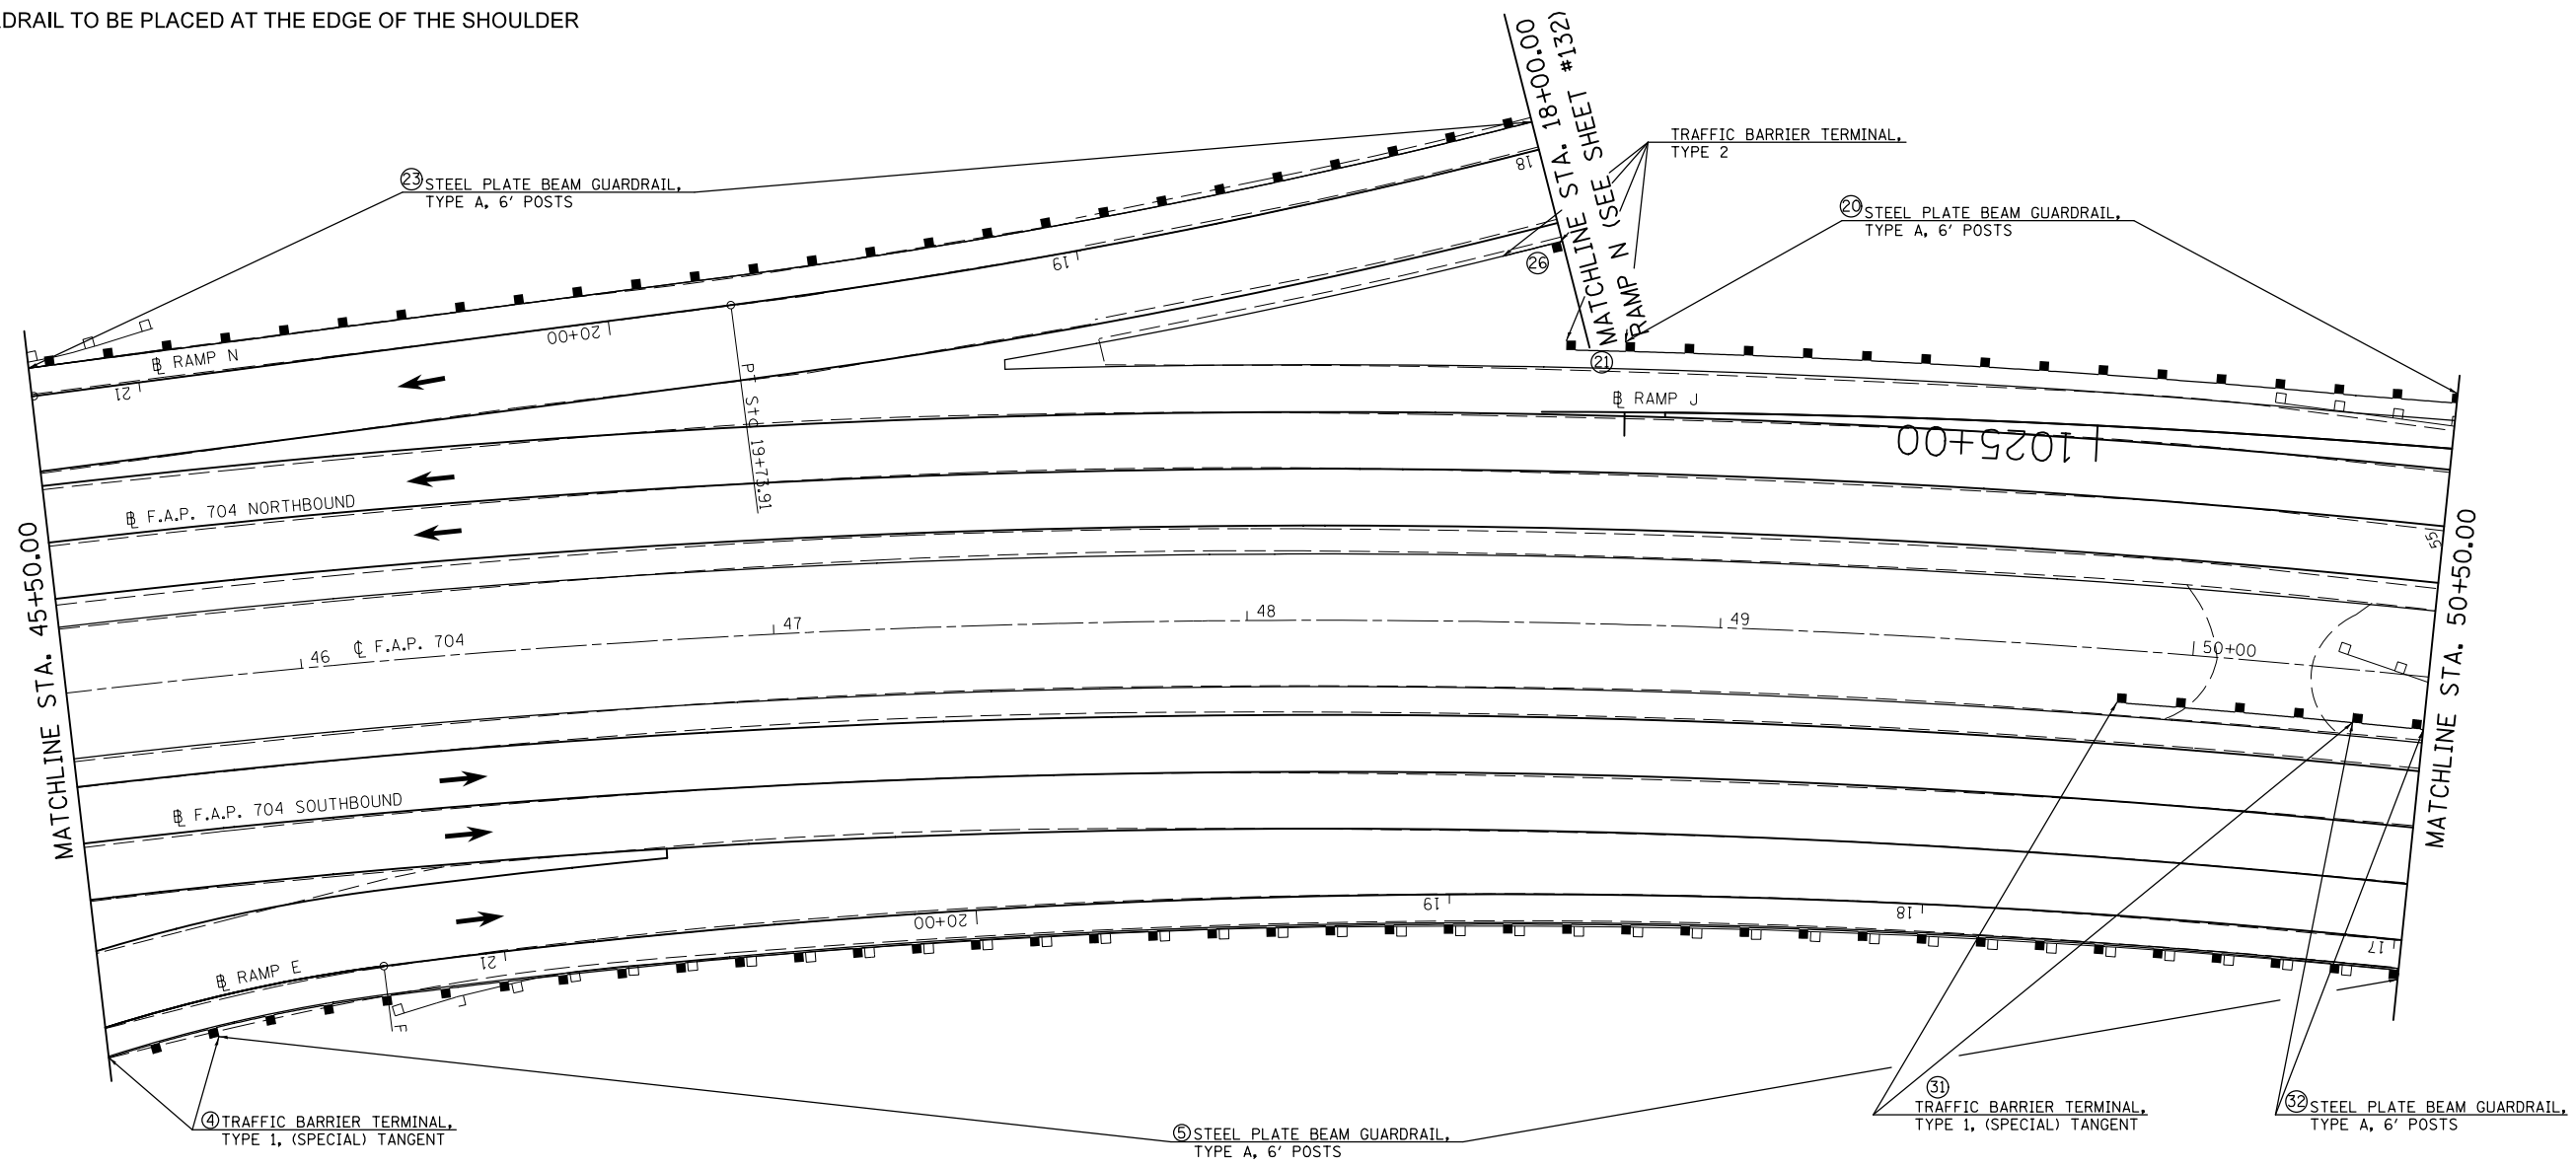

STATION	OFFSET	TO	STATION	OFFSET	ROUTE	LANE	STEEL PLATE BEAM GUARDRAIL 63000001 (FOOT)	TRAFFIC BARRIER TERMINAL, TYPE 1, (SPECIAL) TANGENT 63100167 (EACH)	TRAFFIC BARRIER TERMINAL, TYPE 2 63100045 (EACH)	TRAFFIC BARRIER TERMINAL, TYPE 5 63100070 (EACH)	TRAFFIC BARRIER TERMINAL, TYPE 6 63100085 (EACH)	TRAFFIC BARRIER TERMINAL, TYPE 6B 63100089 (EACH)	GUARDRAIL REMOVAL 63200310 (FOOT)	GUARDRAIL MARKERS, TYPE A 78200410 (EACH)	TERMINAL MARKERS - DIRECT APPLIED 78201000 (EACH)
4 22+14.09	-6.00'	*	21+63.15	-6.00'	RAMP E	DS	0.0	1.0	0.0	0.0	0.0	0.0	0.0	1.0	1.0
5 21+63.15	-6.00'	*	16+98.48	-6.34'	RAMP E	DS	462.5	0.0	0.0	0.0	0.0	0.0	515.1	5.0	0.0
31 49+84.69	11.20'		50+34.94	11.20'	I-55B	SBPS	0.0	1.0	0.0	0.0	0.0	0.0	0.0	0.0	1.0
32 50+34.94	11.20'		50+85.18	11.20'	I-55B	SBPS	50.0	0.0	0.0	0.0	0.0	0.0	143.0	1.0	0.0

CONTINUED ON SHEET #124 AS 32

*GUARDRAIL TO BE PLACED AT THE EDGE OF THE SHOULDER