

 BASE COURSE (OPTION)

NOTE: THIS WORK SHALL BE PLACED ON THE OUTSIDE OF THE EXISTING SHOULDERS BEFORE HMA PAVING OPERATIONS. SLOPES ARE SHOWN IN THE X-SECTIONS.

	STATION	TO	STATION	ROUTE	LANE	LENGTH MEAS. FROM CADD (FT)	FROM EOS OUT WIDTH (FT)	BASE COURSE (OPTION) Z0002900 (SQ YD)	
①	25+50.		16+91.	RAMP E	DS	844.6	2.0	187.7	CONTINUED ON SHEET #136 AS ①
⑩	51+35.4		50+25.	I-55B	NBDS	113.1	7.0	88.0	CONTINUED ON SHEET #136 AS ⑩
⑩	50+25.		47+71.	I-55B	NBDS	260.3	2.0	57.8	
⑬	19+02.		20+25.	RAMP N	DS	122.7	2.0	27.3	
⑭	43+75.		50+90.5	I-55B	SBPS	711.4	2.0	158.1	CONTINUED ON SHEET #136 AS ⑭
⑰	51+08.6		43+25.	I-55B	NBPS	788.1	2.0	175.1	CONTINUED ON SHEET #136 AS ⑰

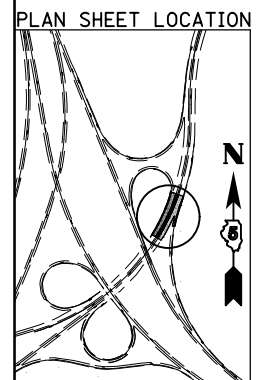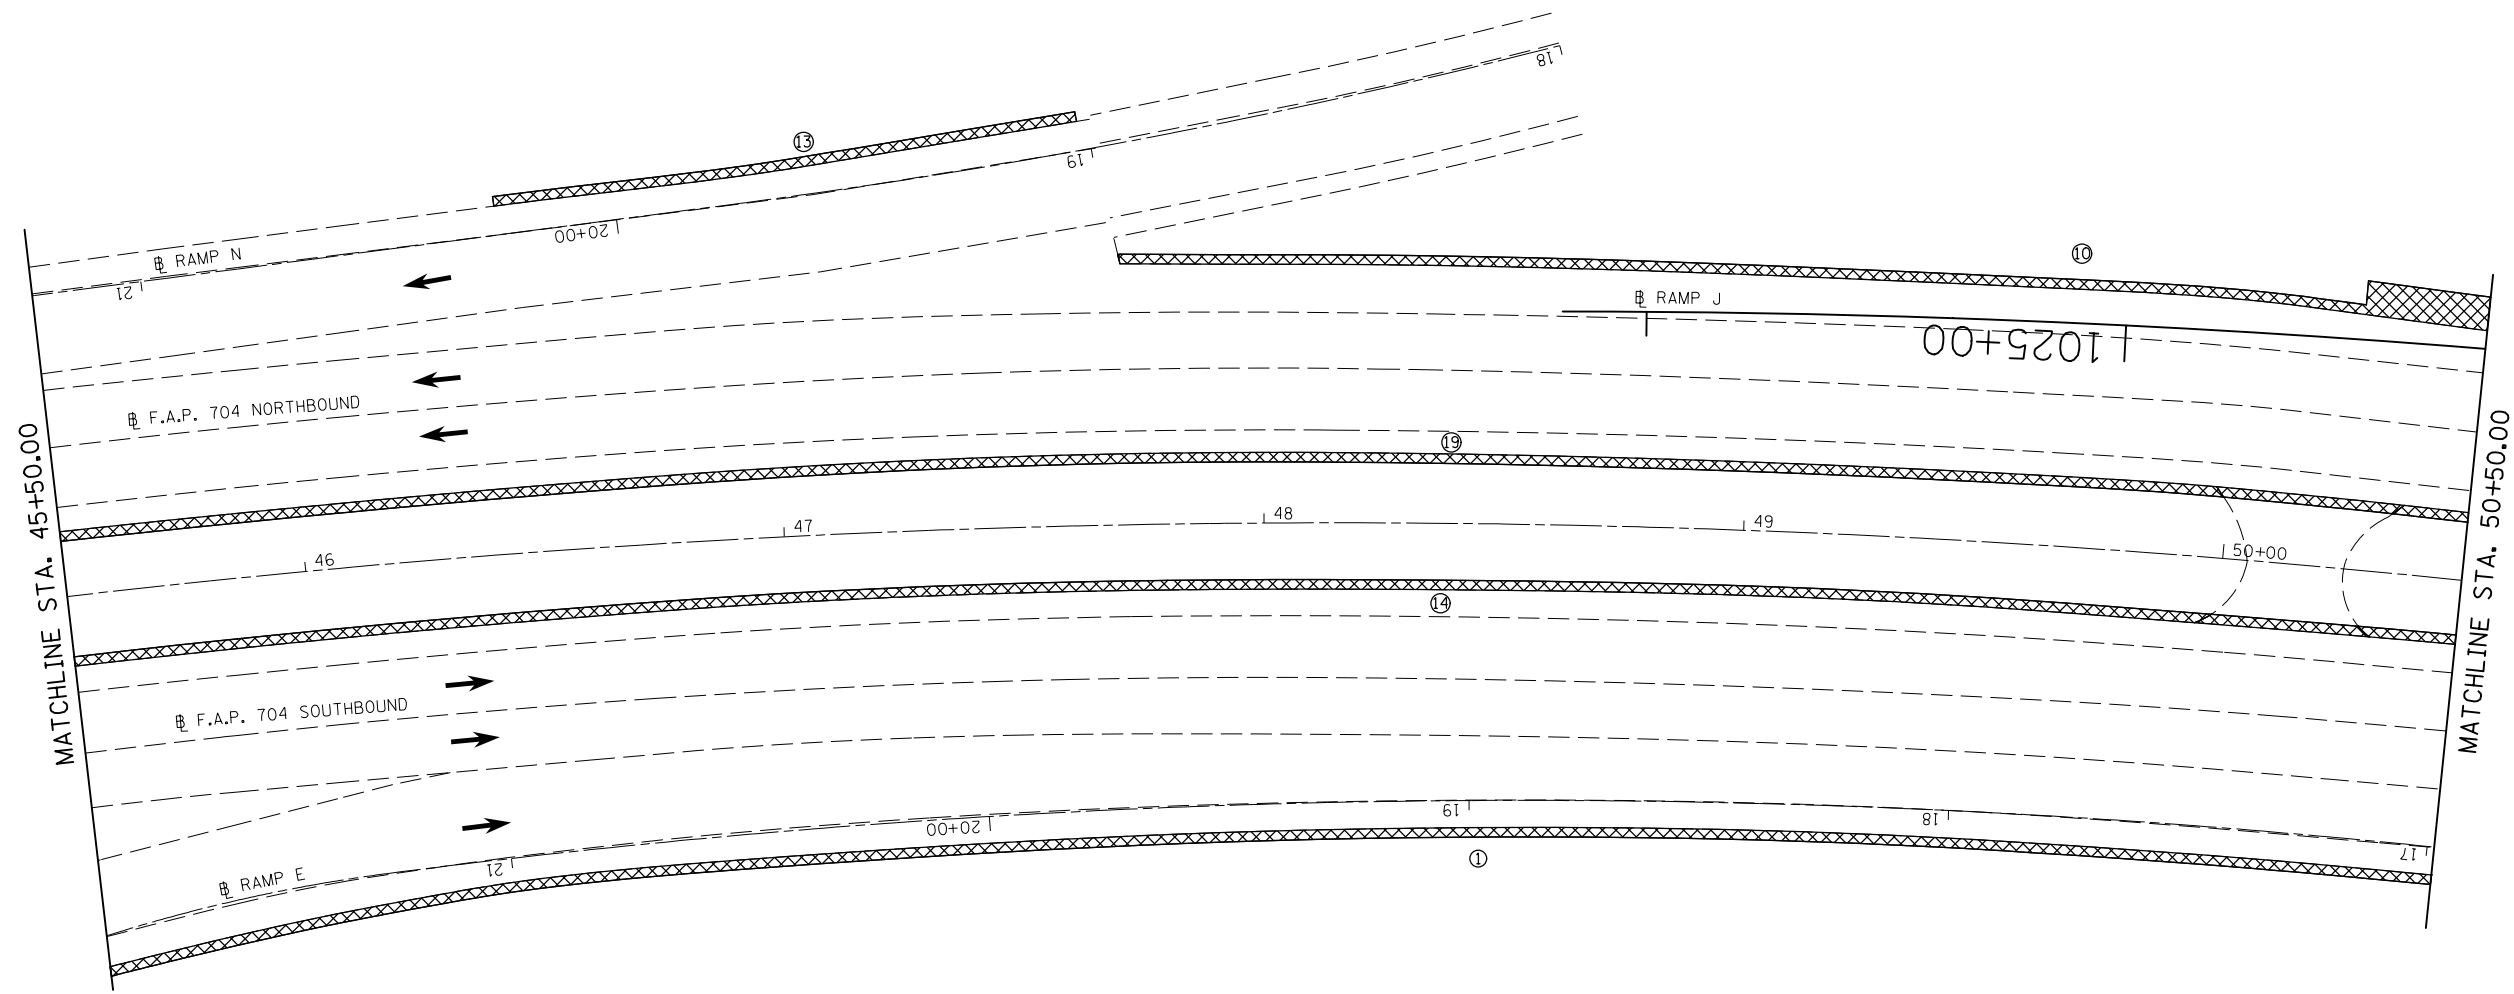

FILE NAME =	USER NAME = detersbj	DESIGNED -	REVISED -
ei:\pw\work\p\idot\detersbj\0157116\0570570-sht-plan.dgn		DRAWN -	REVISED -
PLOT SCALE = 40.0000' / in.		CHECKED -	REVISED -
PLOT DATE = 8/13/2013		DATE -	REVISED -

**STATE OF ILLINOIS
DEPARTMENT OF TRANSPORTATION**

**BASE COURSE (OPTION) PLAN SHEET
F.A.P. 704 (VETERAN'S PARKWAY)**

SCALE: SHEET 2 OF 5 SHEETS STA. 45+50.00 TO STA. 50+50.00

F.A.P. RTE.	SECTION	COUNTY	TOTAL SHEETS	SHEET NO.
704	57-20(HB,HB-1)BR-1	MCLEAN	440	135
CONTRACT NO. 70570				
ILLINOIS FED. AID PROJECT				