




 BASE COURSE (OPTION)


NOTE: THIS WORK SHALL BE PLACED ON THE OUTSIDE OF THE EXISTING SHOULDERS BEFORE HMA PAVING OPERATIONS. SLOPES ARE SHOWN IN THE X-SECTIONS.

	STATION	TO	STATION	ROUTE	LANE	LENGTH MEAS. FROM CADD (FT)	FROM EOS OUT WIDTH (FT)	BASE COURSE (OPTION) Z0002900 (SQ YD)	
①	25+50.		16+91.	RAMP E	DS	844.6	2.0	187.7	CONTINUED ON SHEET #134 AS ①
②	25+00.		22+03.	RAMP E	PS	327.0	2.0	72.7	CONTINUED ON SHEET #134 AS ②

MATCHLINE STA. 23+00.00  
RAMP E (SEE SHEET #134)

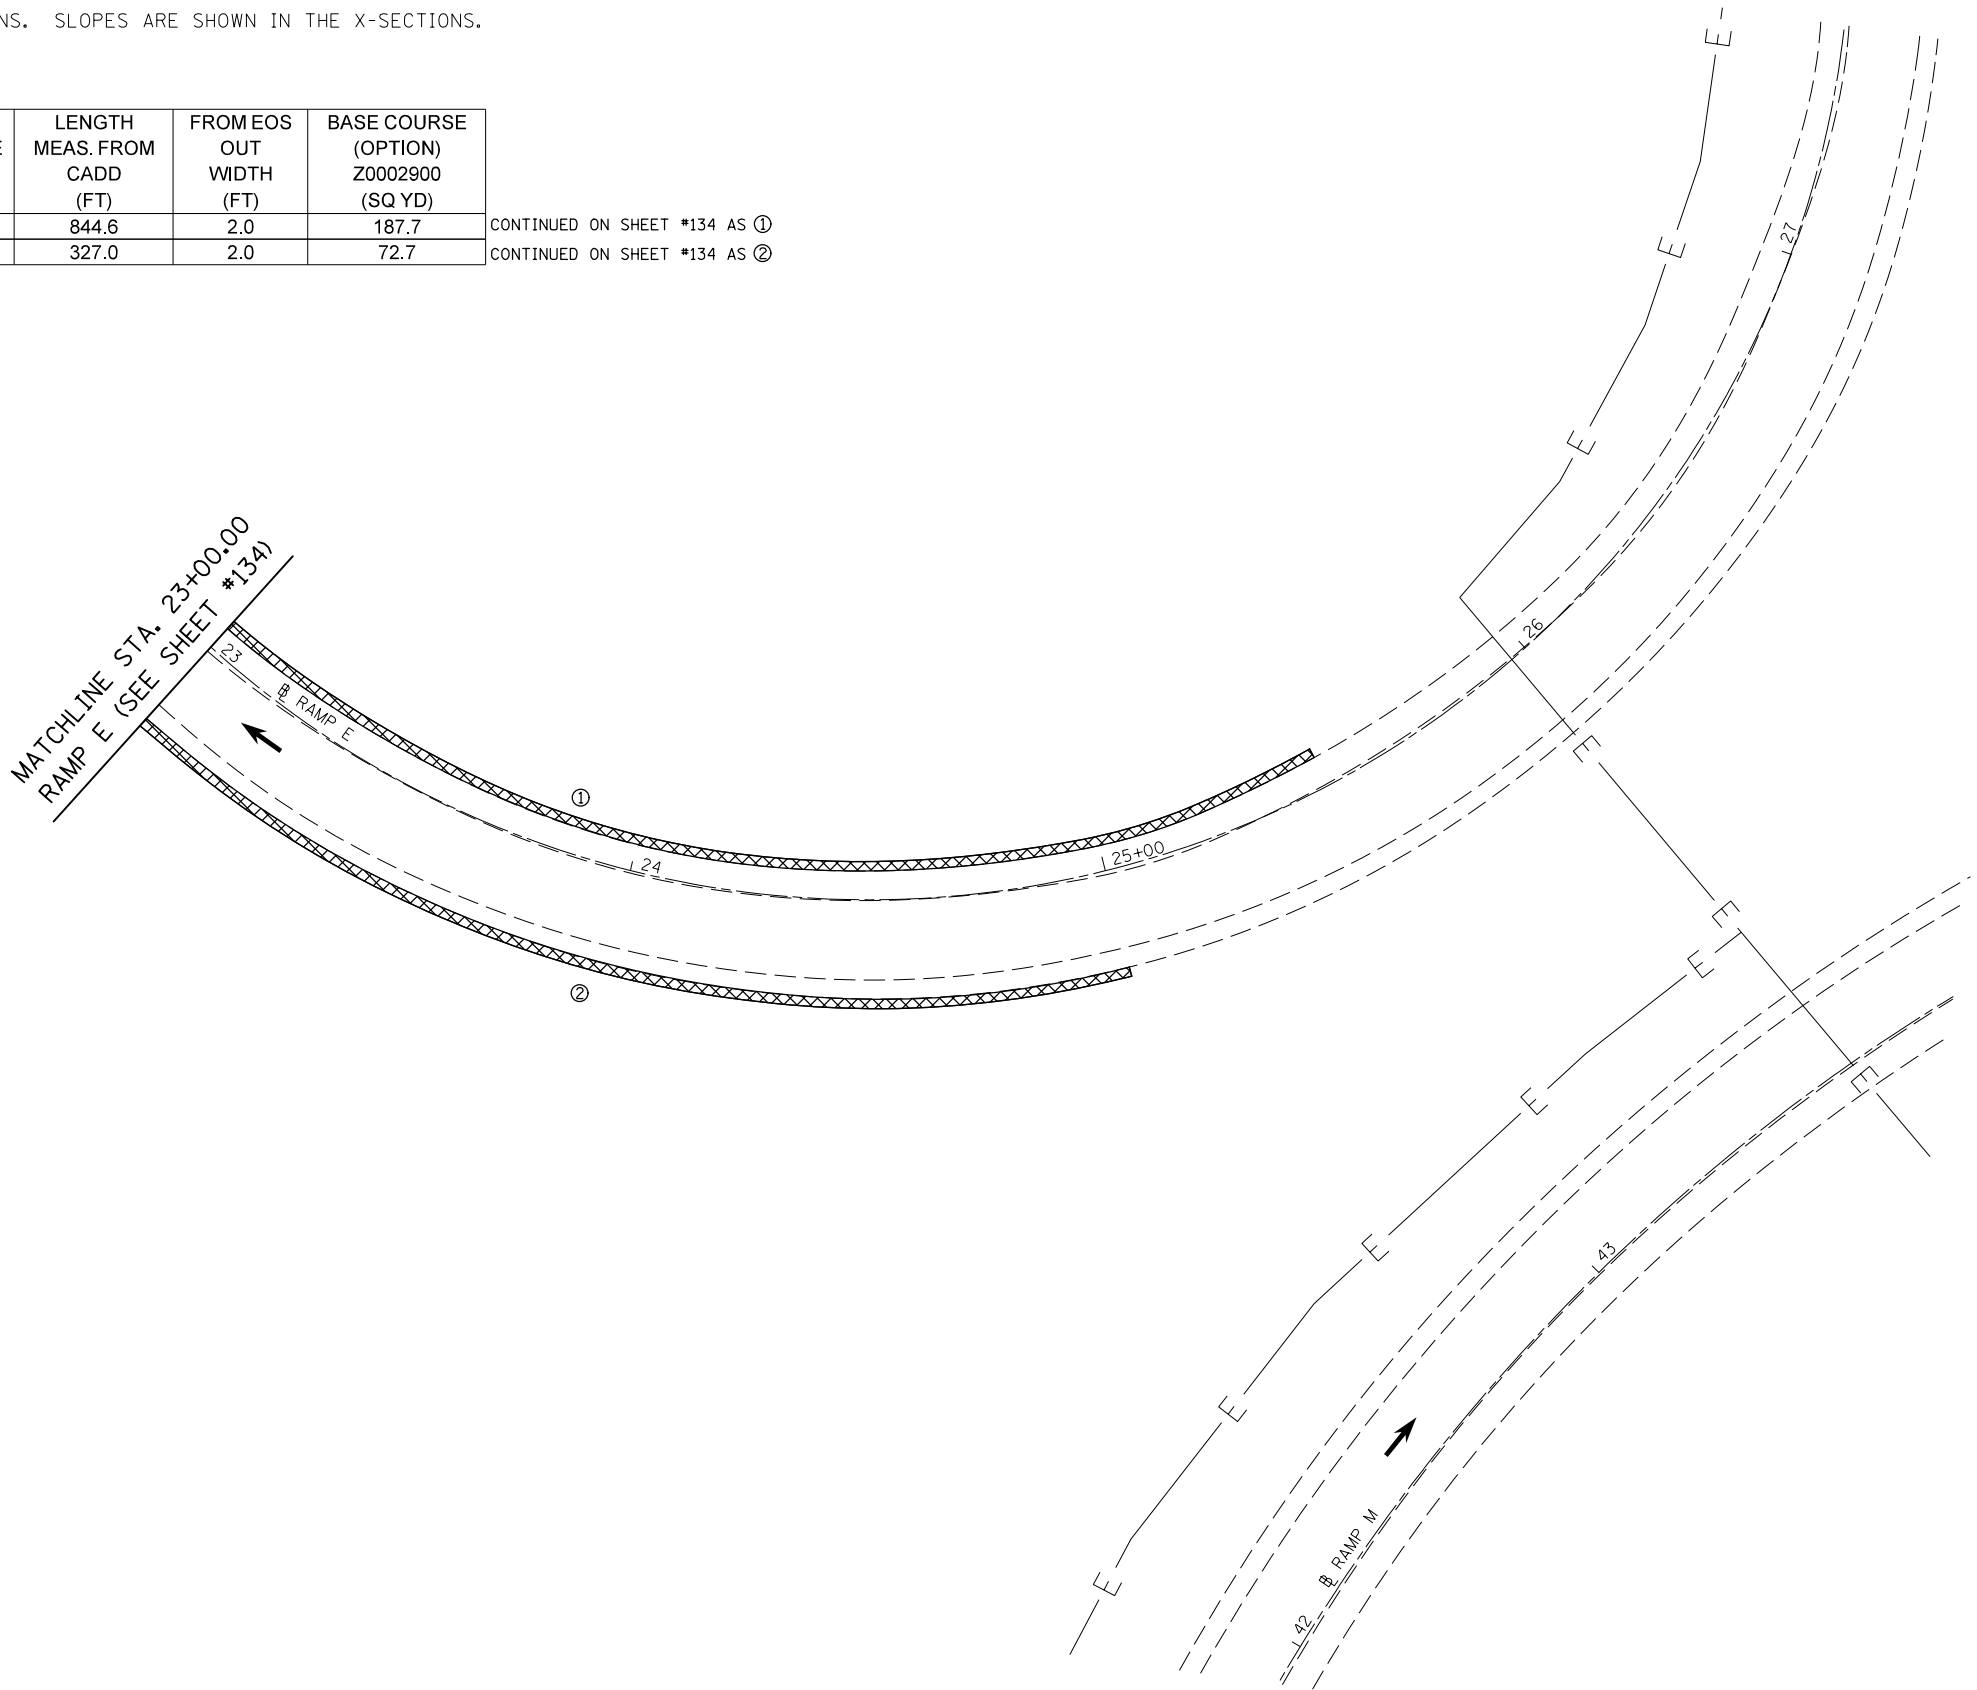

PLAN SHEET LOCATION

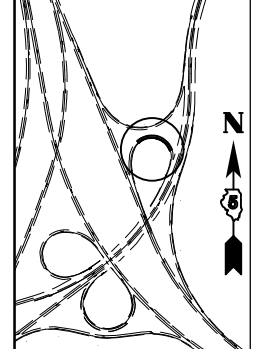

FILE NAME =	USER NAME = detersbj	DESIGNED -	REVISED -
ei:\pw_work\pwidot\detersbj\0157116\0570570-sht-plan.dgn		DRAWN -	REVISED -
PLOT SCALE = 40.0000' / in.		CHECKED -	REVISED -
PLOT DATE = 8/13/2013		DATE -	REVISED -

**STATE OF ILLINOIS  
DEPARTMENT OF TRANSPORTATION**

**BASE COURSE (OPTION) PLAN SHEET  
RAMP E**

SCALE: SHEET 1 OF 1 SHEETS STA. 23+00.00 TO STA. 27+00.00

F.A.P. RTE.	SECTION	COUNTY	TOTAL SHEETS	SHEET NO.
704	57-20(HB,HB-1)BR-1	MCLEAN	440	139
CONTRACT NO. 70570				
ILLINOIS FED. AID PROJECT				