




 BASE COURSE (OPTION)

NOTE: THIS WORK SHALL BE PLACED ON THE OUTSIDE OF THE EXISTING SHOULDERS BEFORE HMA PAVING OPERATIONS. SLOPES ARE SHOWN IN THE X-SECTIONS.

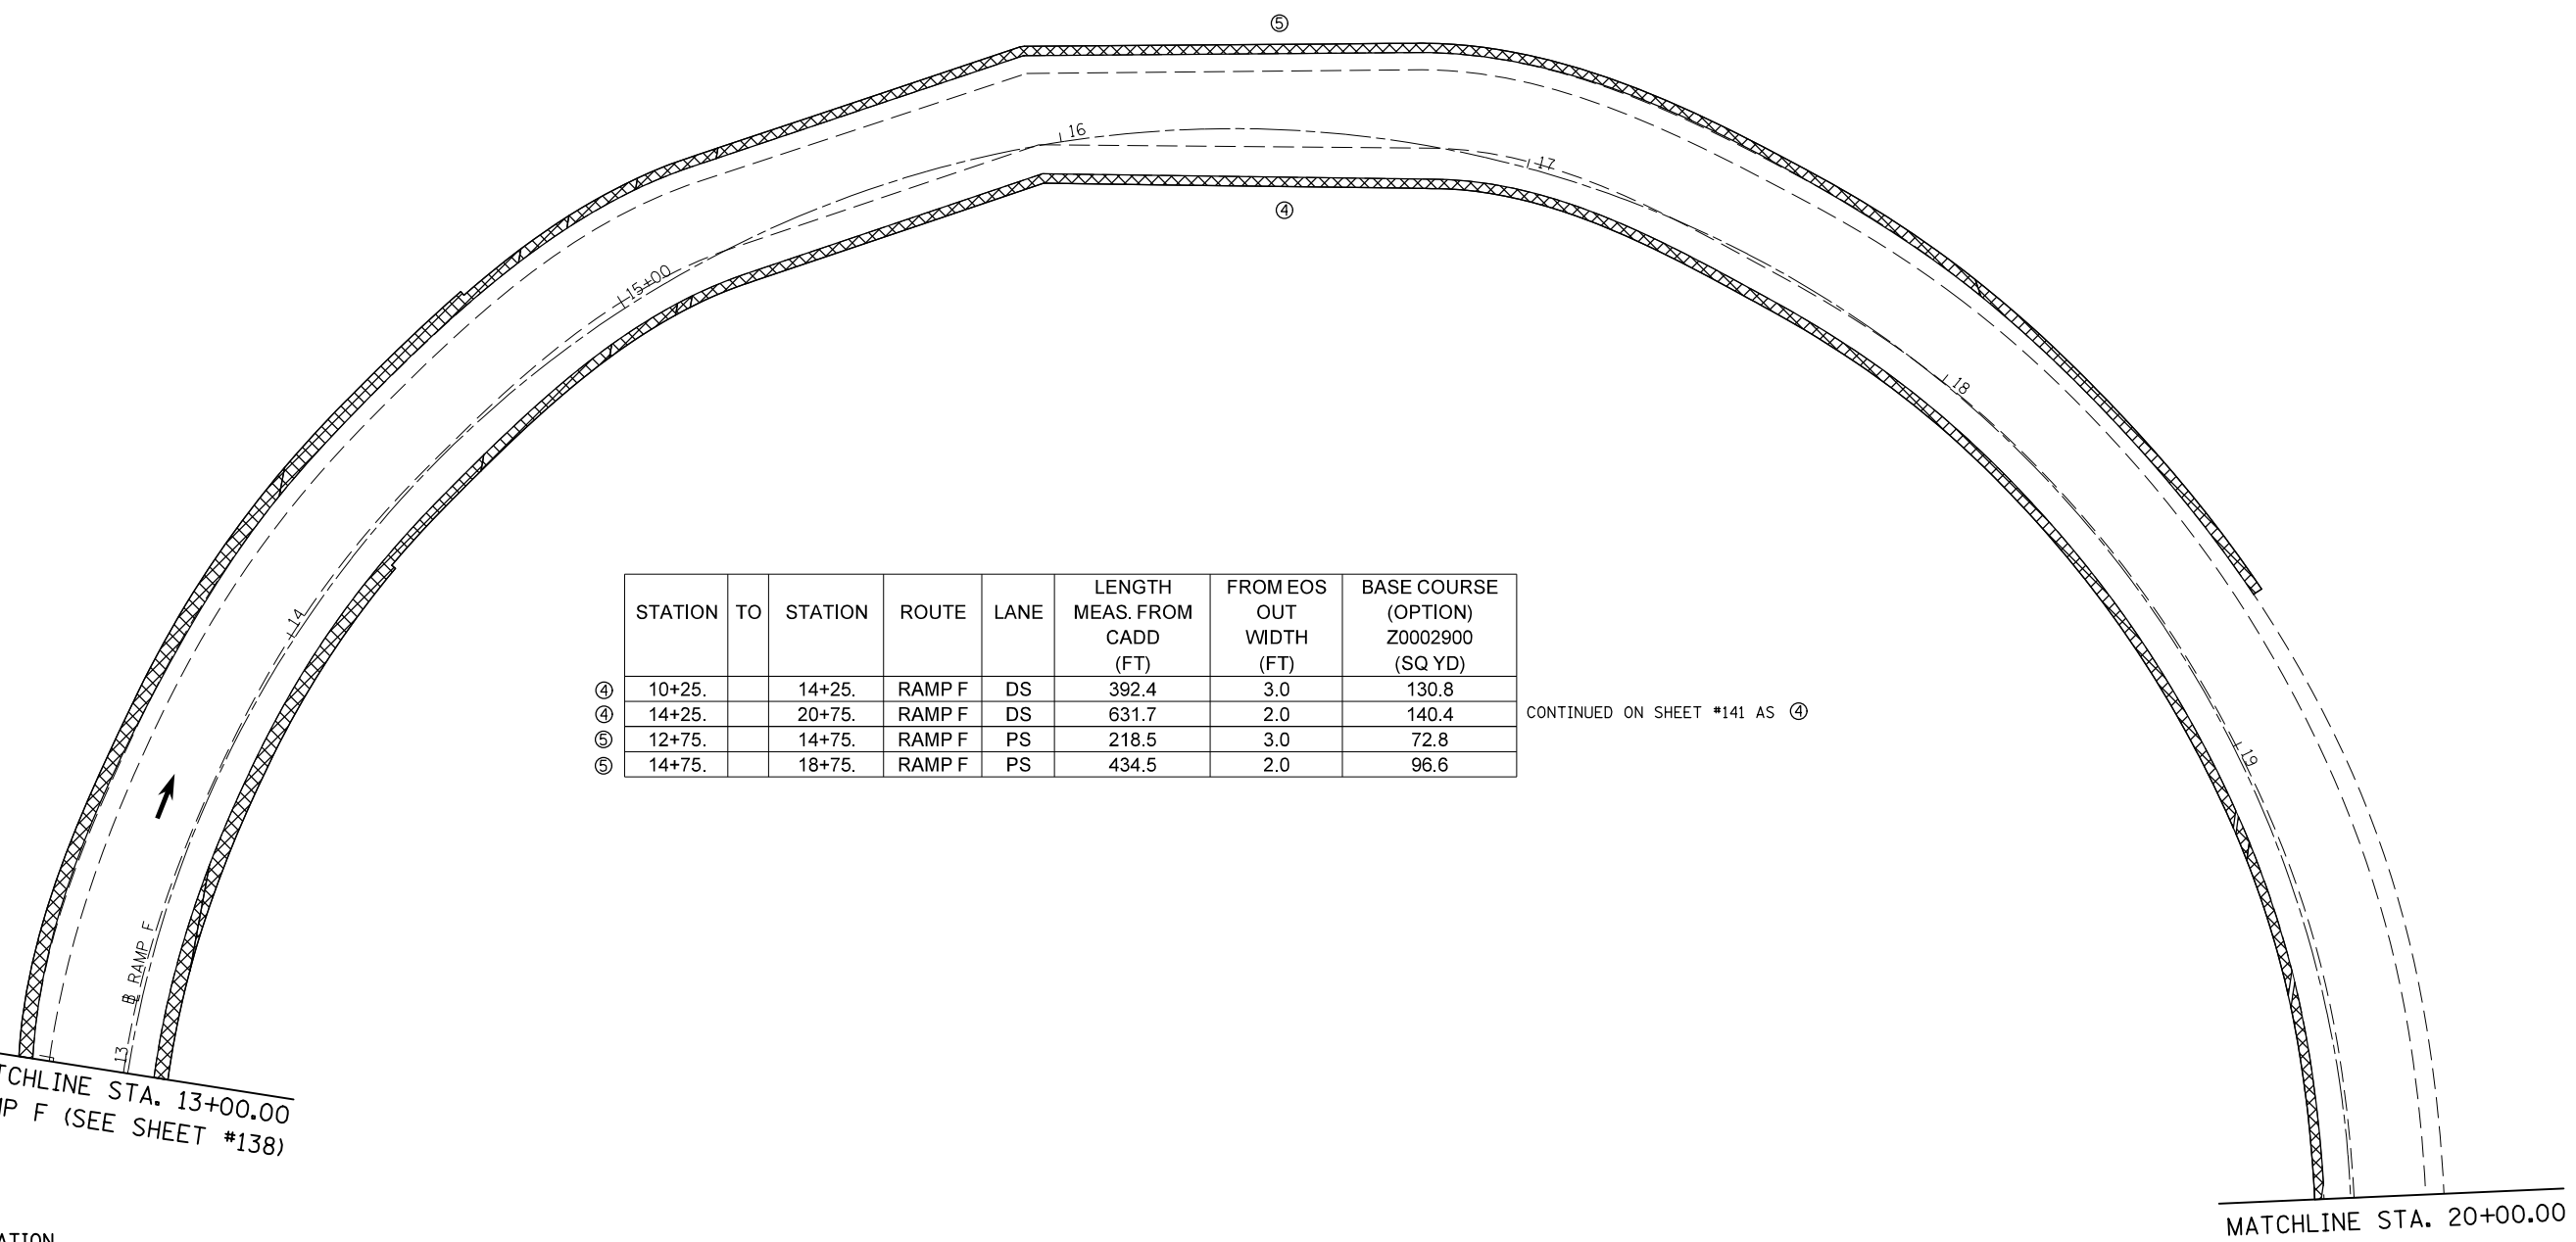


	STATION	TO	STATION	ROUTE	LANE	LENGTH MEAS. FROM CADD (FT)	FROM EOS OUT WIDTH (FT)	BASE COURSE (OPTION) Z0002900 (SQ YD)
④	10+25.		14+25.	RAMP F	DS	392.4	3.0	130.8
④	14+25.		20+75.	RAMP F	DS	631.7	2.0	140.4
⑤	12+75.		14+75.	RAMP F	PS	218.5	3.0	72.8
⑤	14+75.		18+75.	RAMP F	PS	434.5	2.0	96.6

CONTINUED ON SHEET #141 AS ④

MATCHLINE STA. 13+00.00  
RAMP F (SEE SHEET #138)

MATCHLINE STA. 20+00.00

PLAN SHEET LOCATION

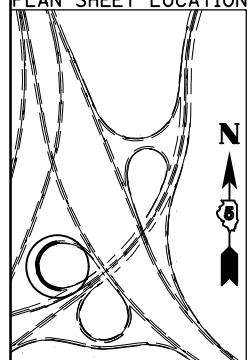

FILE NAME =	USER NAME = detersbj	DESIGNED -	REVISED -
ei:\pwork\pwork\detersbj\d0157116\0570570-sht-plan.dgn		DRAWN -	REVISED -
PLOT SCALE = 40.0000' / in.		CHECKED -	REVISED -
PLOT DATE = 8/13/2013		DATE -	REVISED -

STATE OF ILLINOIS  
DEPARTMENT OF TRANSPORTATION

BASE COURSE (OPTION) PLAN SHEET  
RAMP F

SCALE: SHEET 1 OF 2 SHEETS STA. 13+00.00 TO STA. 20+00.00

F.A.P. RTE.	SECTION	COUNTY	TOTAL SHEETS	SHEET NO.
704	57-20(HB,HB-1)BR-1	MCLEAN	440	140
CONTRACT NO. 70570			ILLINOIS FED. AID PROJECT	