





 BASE COURSE (OPTION)

NOTE: THIS WORK SHALL BE PLACED ON THE OUTSIDE OF THE EXISTING SHOULDERS BEFORE HMA PAVING OPERATIONS. SLOPES ARE SHOWN IN THE X-SECTIONS.

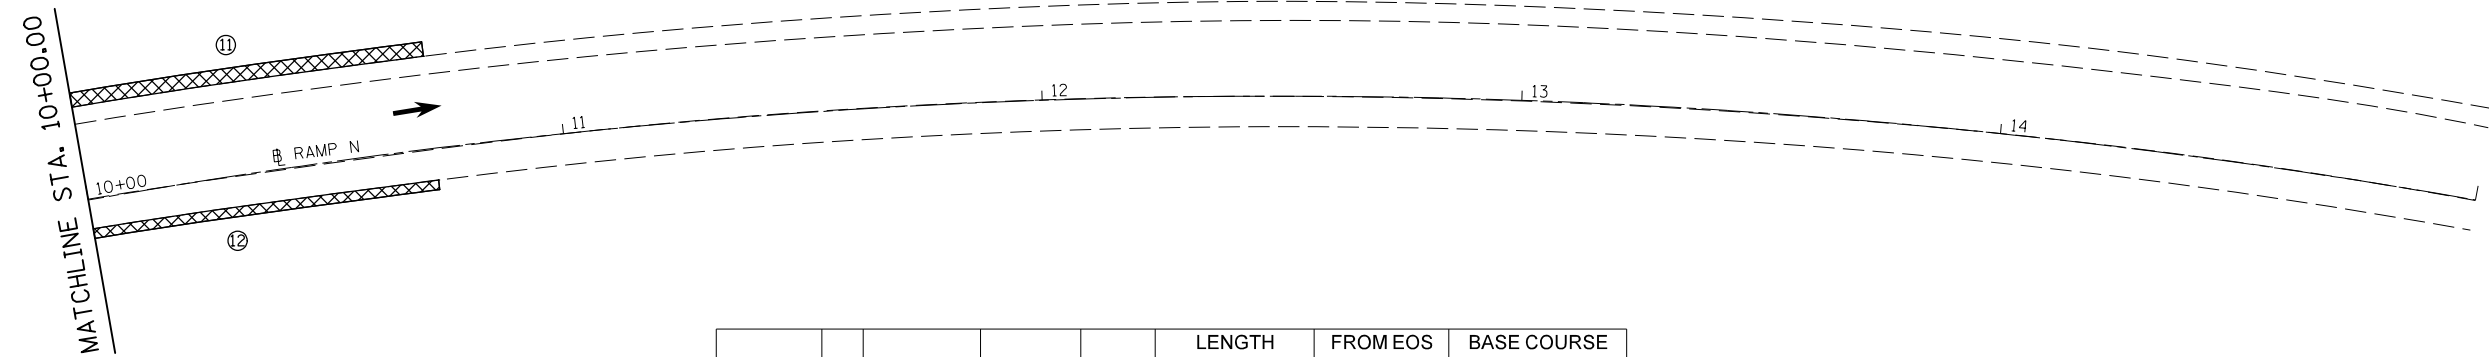

	STATION	TO	STATION	ROUTE	LANE	LENGTH MEAS. FROM CADD (FT)	FROM EOS OUT WIDTH (FT)	BASE COURSE (OPTION) Z0002900 (SQ YD)
⑪	9+25.		10+73.	RAMP N	PS	150.2	3.0	50.1
⑫	9+25.		10+73.	RAMP N	DS	147.3	2.0	32.7

PLAN SHEET LOCATION

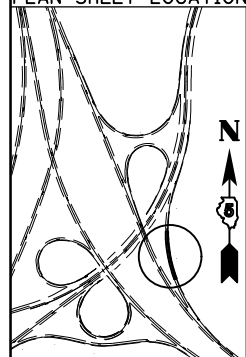

FILE NAME =	USER NAME = detersbj	DESIGNED -	REVISED -
ct:\pw\work\p\idot\detersbj\0157116\0570570-sht-plan.dgn		DRAWN -	REVISED -
	PLOT SCALE = 40.0000' / in.	CHECKED -	REVISED -
	PLOT DATE = 8/13/2013	DATE -	REVISED -

**STATE OF ILLINOIS  
DEPARTMENT OF TRANSPORTATION**

**BASE COURSE (OPTION) PLAN SHEET  
RAMP N**

SCALE: SHEET 2 OF 2 SHEETS STA. 10+00.00 TO STA. 15+00.00

F.A.P. RTE.	SECTION	COUNTY	TOTAL SHEETS	SHEET NO.
704	57-20(HB,HB-1)BR-1	MCLEAN	440	144
CONTRACT NO. 70570			ILLINOIS FED. AID PROJECT	