


* Order a(E) and a1(E) bars full length. Cut to fit skew and use remainder of bars in opposite end.
 ** Prior to Diamond Grinding of Bridge Section

PARTIAL PLAN

MINIMUM BAR LAP

#5 bar = 2'-7"

Notes:
 Bars indicated thus 20 x 3-#5 etc. indicates 20 lines of bars with 3 lengths per line.
 See sheet 11 of 26 for superstructure details, parapet reinforcement, and Bill of Material.
 See sheet 12 of 26 for Section A-A.
 For details of Bar Splicers, see sheet 23 of 26.

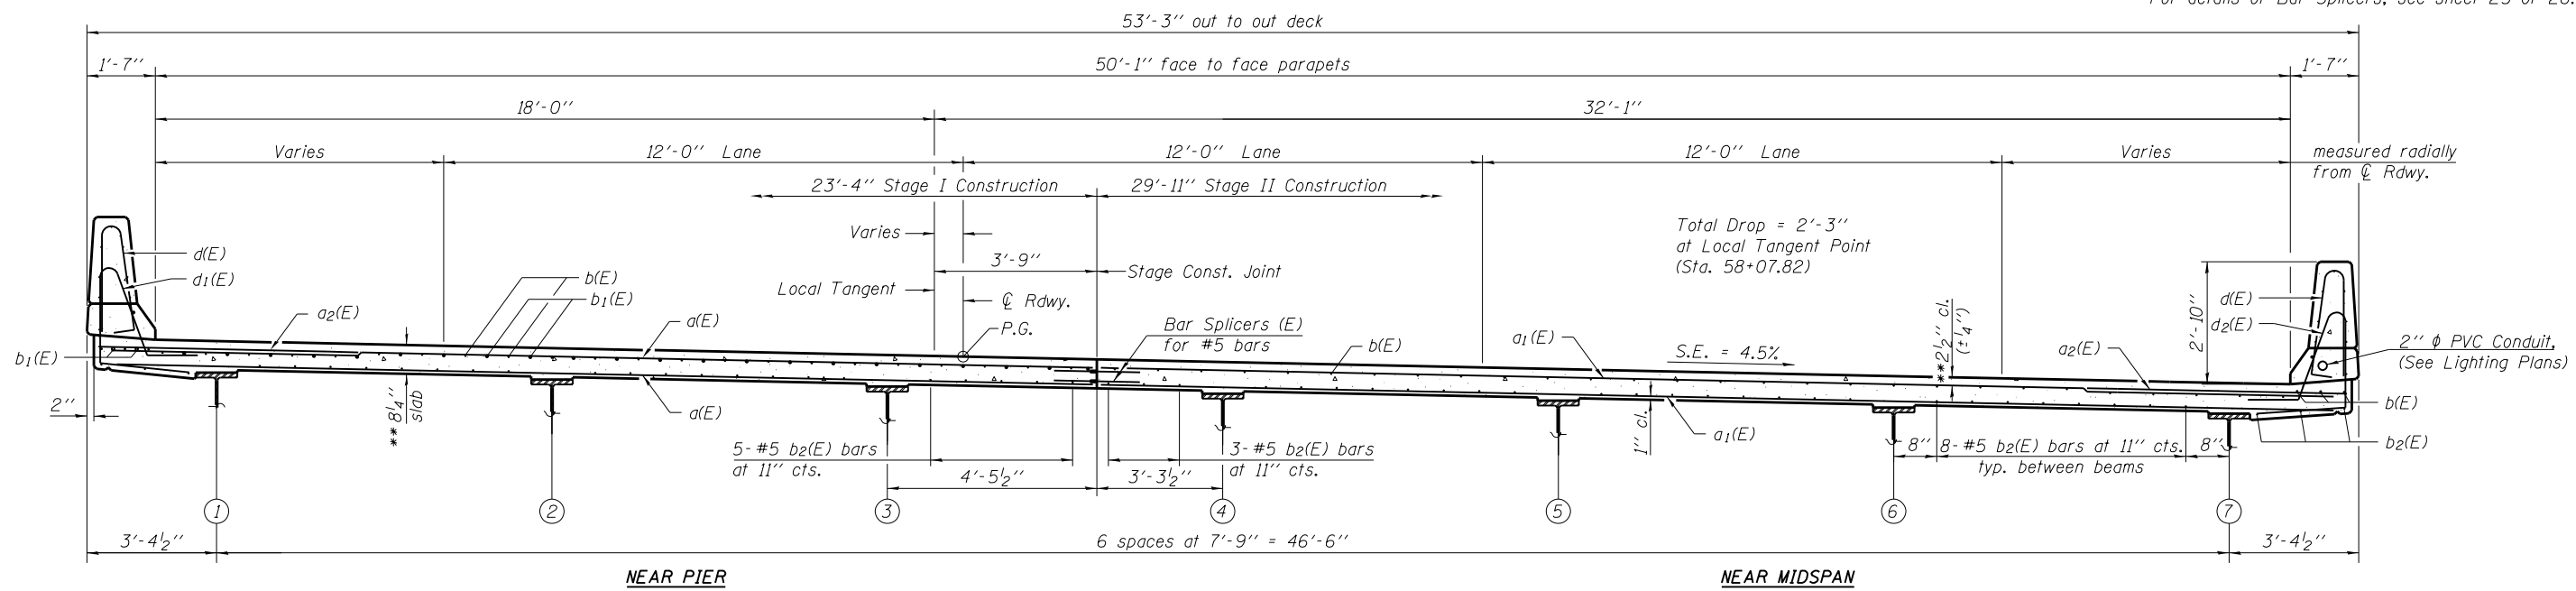

CROSS SECTION
 (Looking South)