


Notes:
 See sheet 16 of 28 for Sections C-C & D-D and View E-E.
 See sheet 14 of 28 for View B-B.
 a₅(E) thru a₈(E) bar spacings measured along \perp Rdwy.

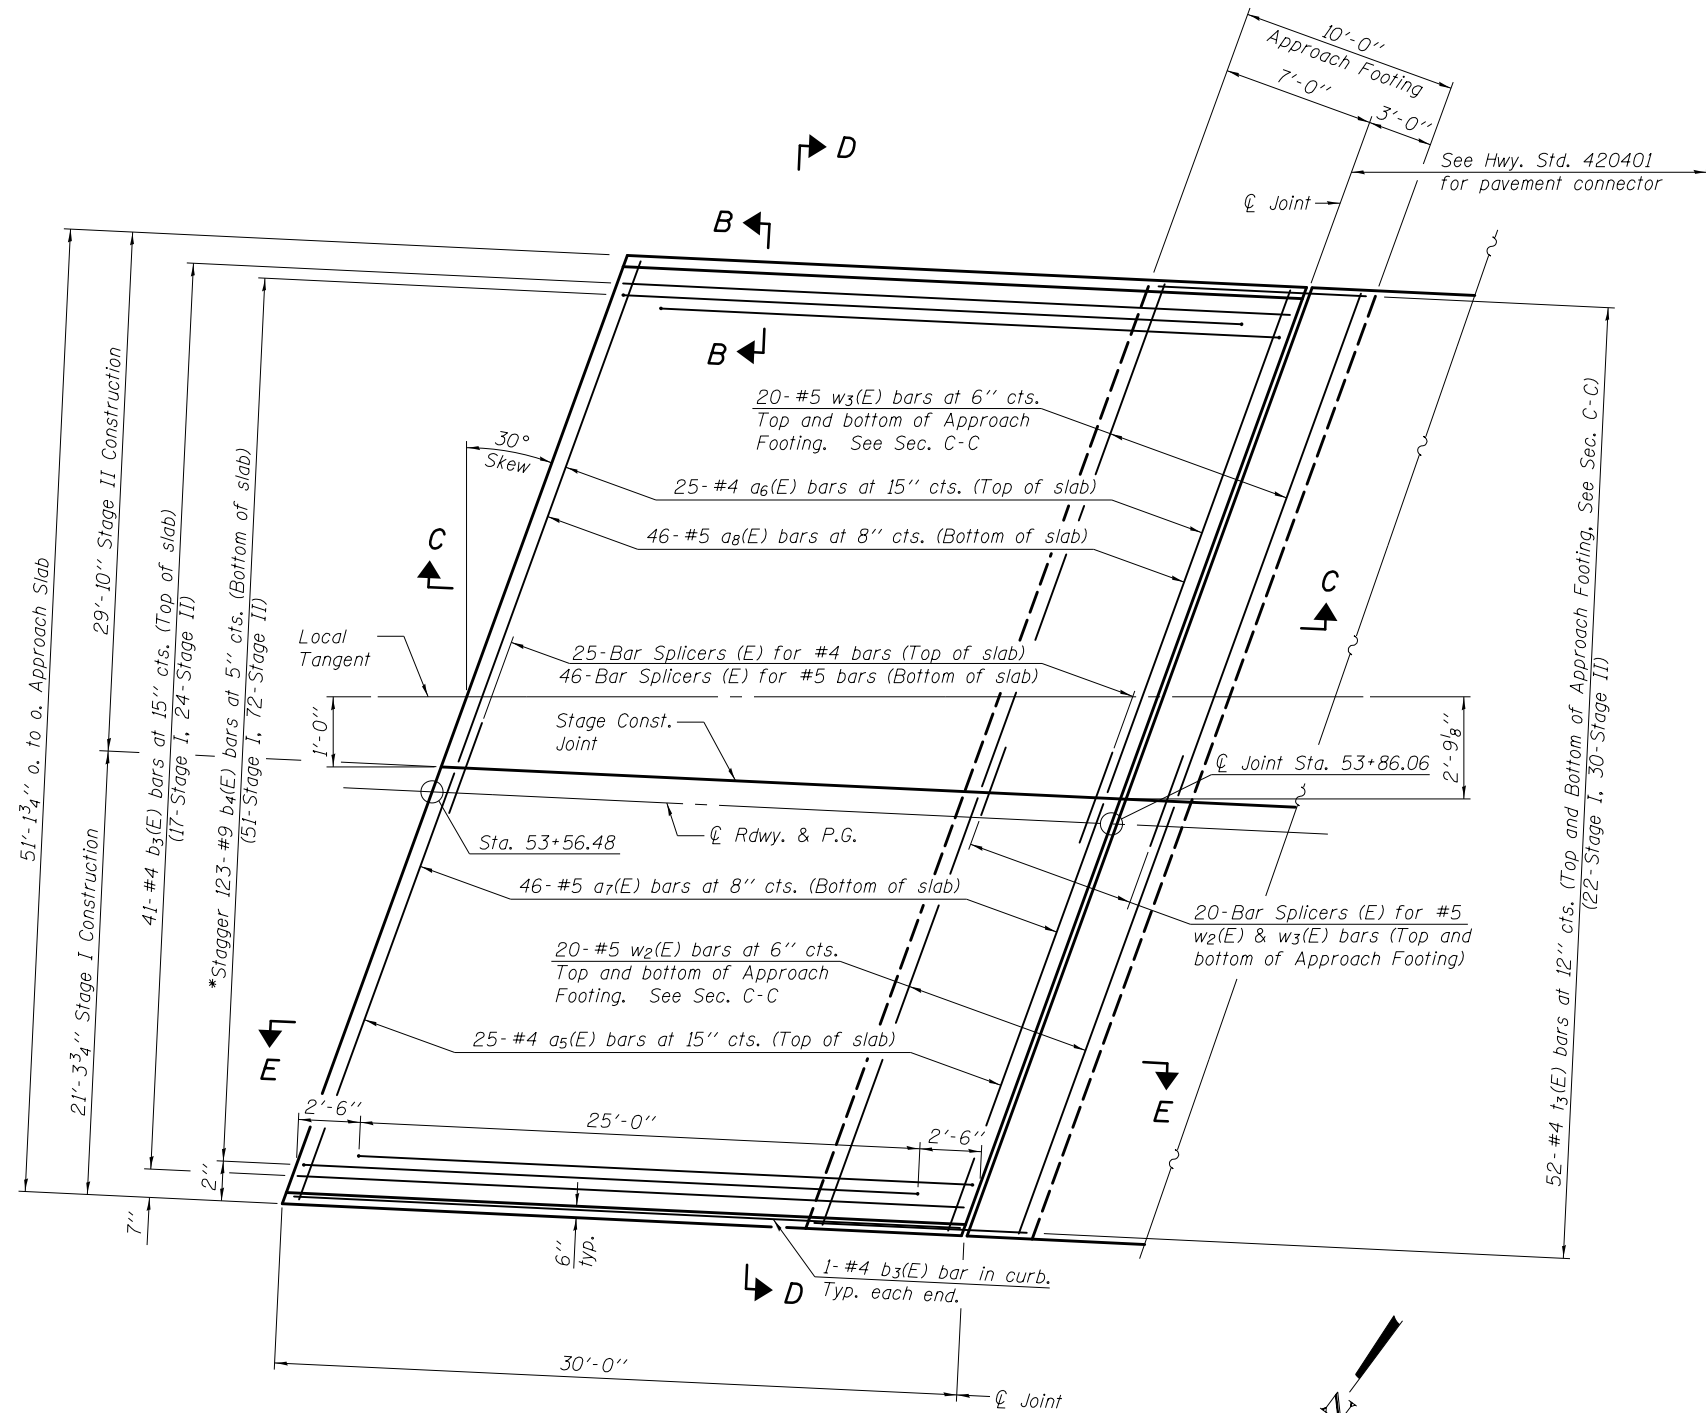

PLAN - SOUTH APPROACH

* Tilt #9 b₄(E) bars as required to maintain clearance.

(Sheet 2 of 3)

FILE NAME = \$FILES*	USER NAME = piersonbr	DESIGNED - BAS	REVISED -
		CHECKED - JAE	REVISED -
		DRAWN - SGM	REVISED -
		CHECKED - BAS	REVISED -

**STATE OF ILLINOIS
 DEPARTMENT OF TRANSPORTATION**

**BRIDGE APPROACH SLAB DETAILS
 STRUCTURE NO. 057-0253**

SHEET NO. 15 OF 28 SHEETS

F.A.I. RTE.	SECTION	COUNTY	TOTAL SHEETS	SHEET NO.
74	(57-20HB)BR	MCLEAN	440	222
CONTRACT NO. 70570				

ILLINOIS FED. AID PROJECT