


THIS DETAIL IS INCLUDED FOR INFORMATION ONLY

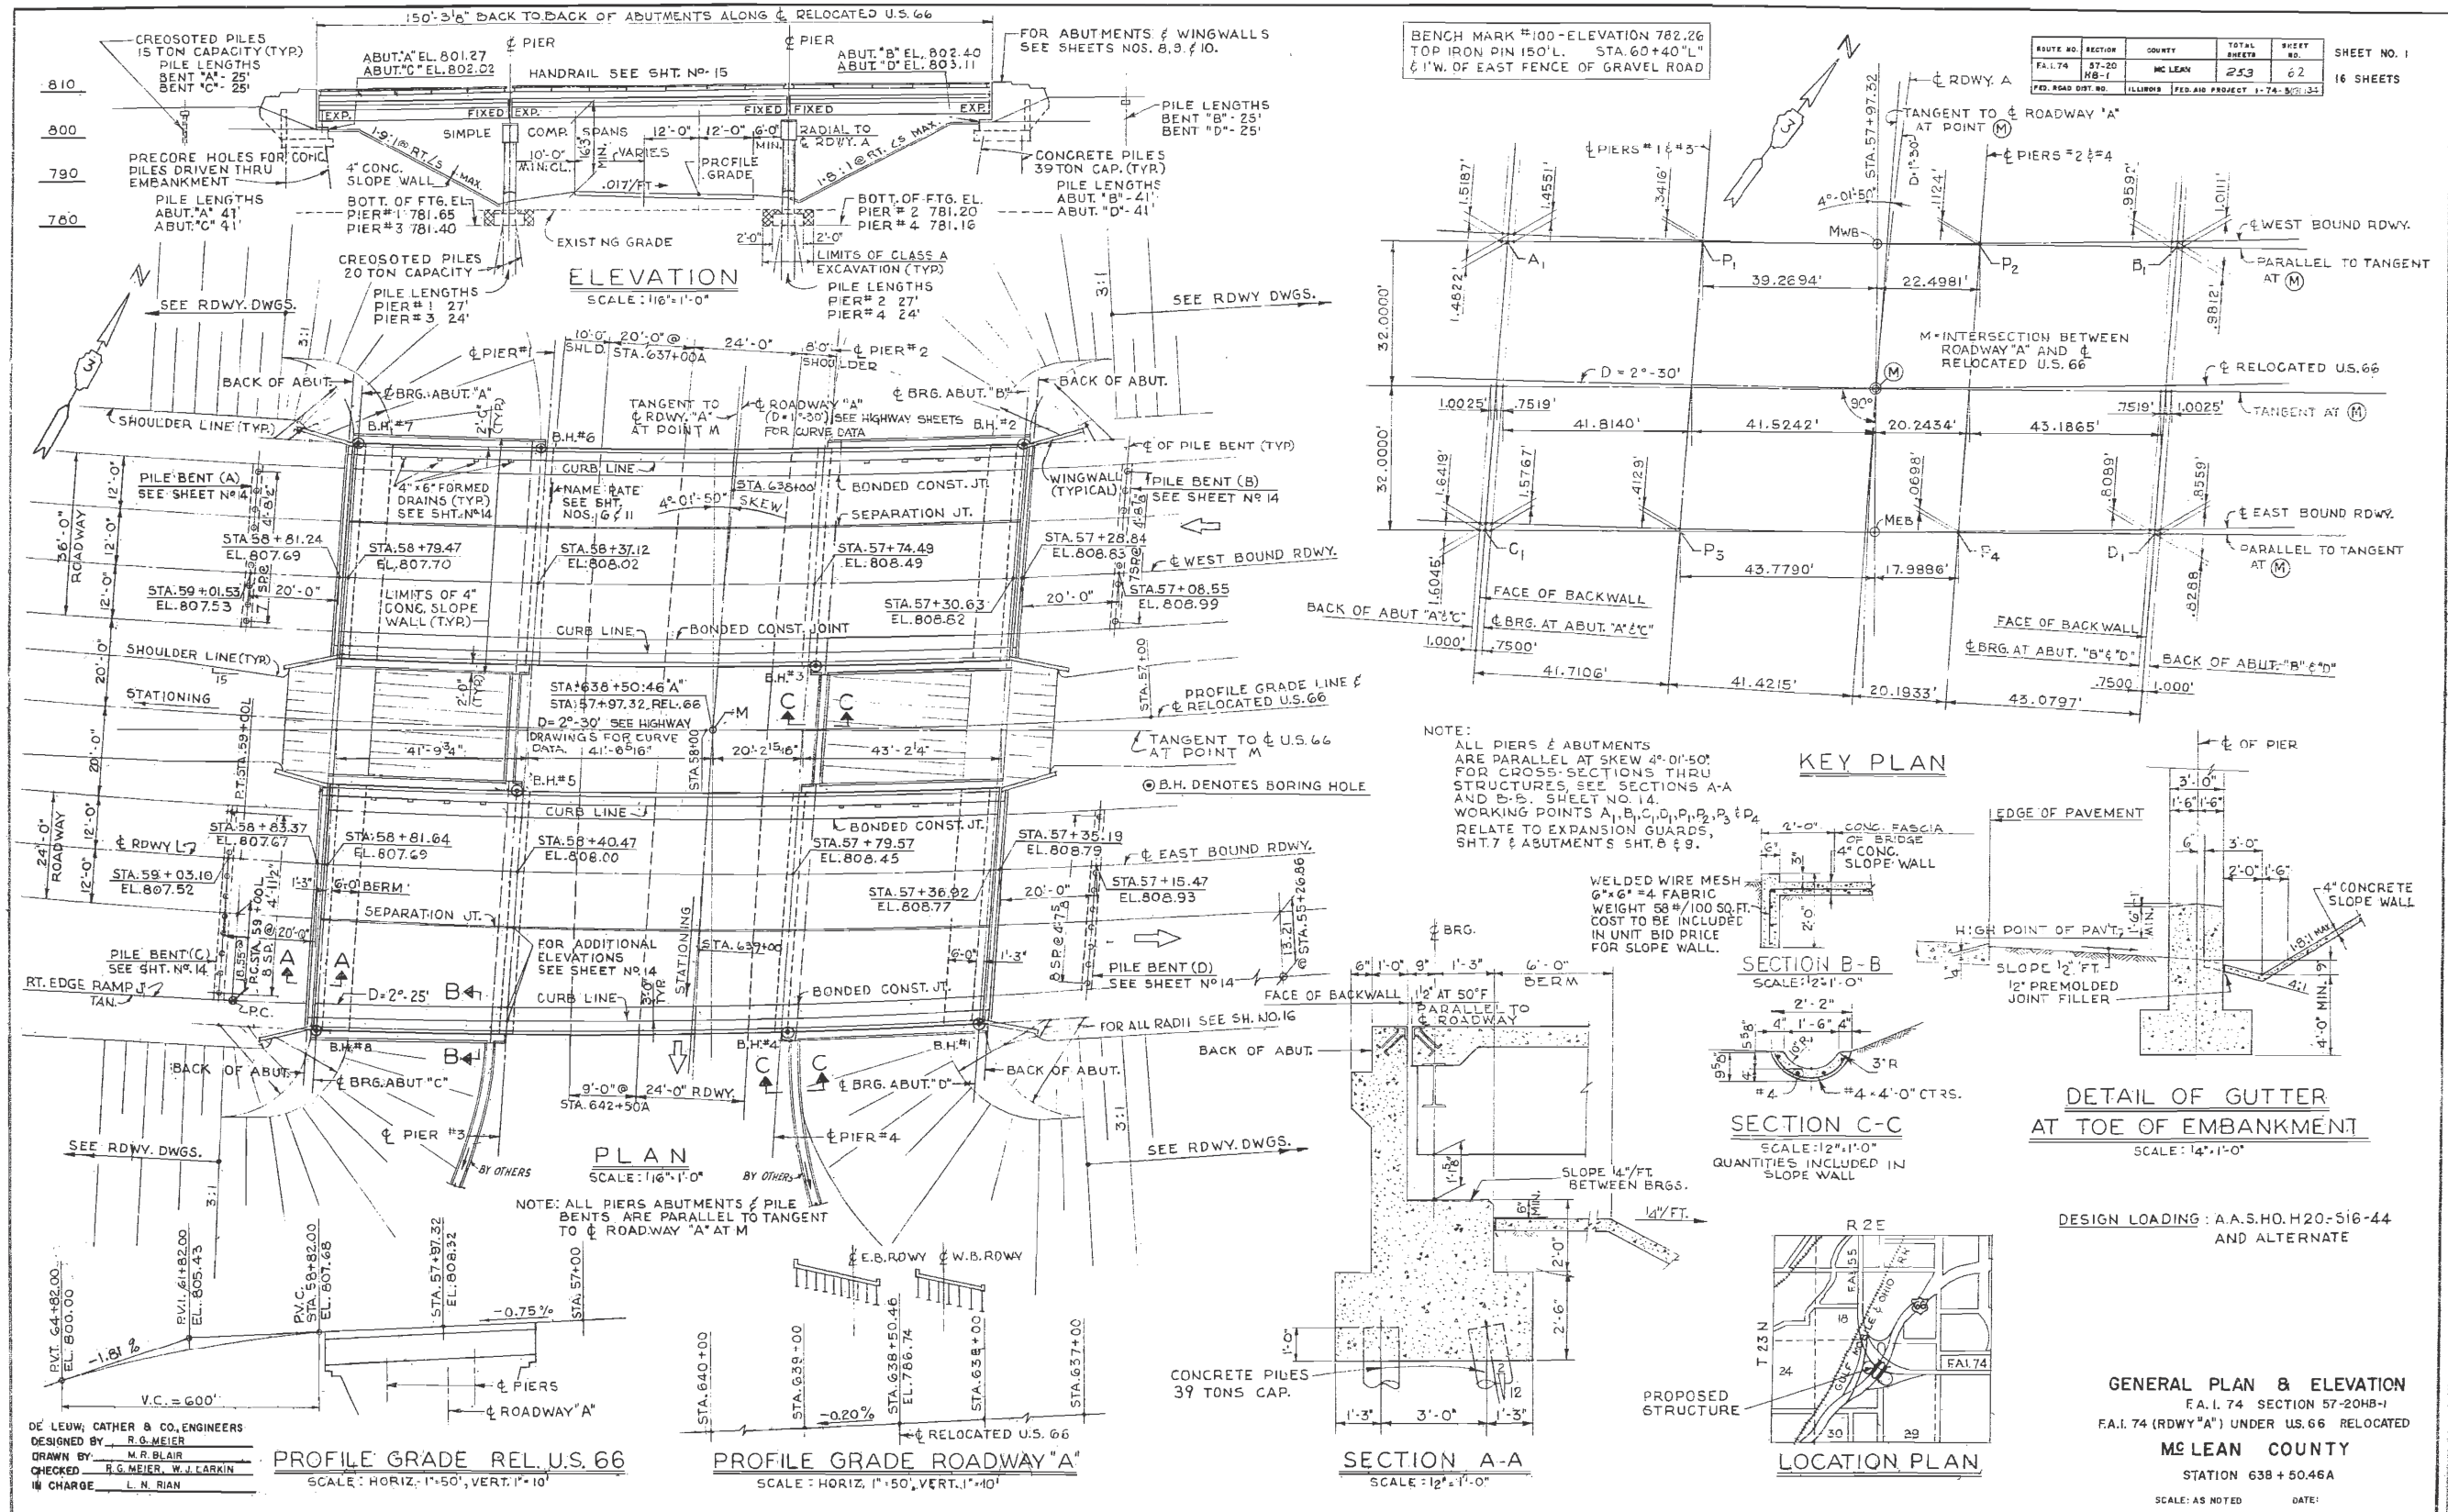

FILE NAME =	USER NAME = detersbj	DESIGNED -	REVISED -	STATE OF ILLINOIS DEPARTMENT OF TRANSPORTATION	S.N. 057-0059 & S.N. 057-0060 EXISTING GP&E BRIDGE PLANS (1963)	F.A.P. R.T.E.	SECTION	COUNTY	TOTAL SHEETS	SHEET NO.
ci:\pw\work\p1dot\detersbj\d0157116\0570570-sht-details.dgn		DRAWN -	REVISED -			704	57-20(HB,HB-1)BR-1	MCLEAN	440	264
PLOT SCALE = 48.0000 / in.		CHECKED -	REVISED -			CONTRACT NO. 70570				
PLOT DATE = 8/13/2013		DATE -	REVISED -			ILLINOIS FED. AID PROJECT				