


DATE	
BY	
FINAL SURVEY NO.	
SURVEYED	
PLOTTED	
TEMPLATE	
AREAS CHECKED	

DATE	
BY	
ORIGINAL SURVEY NO.	
SURVEYED	
PLOTTED	
TEMPLATE	
AREAS CHECKED	

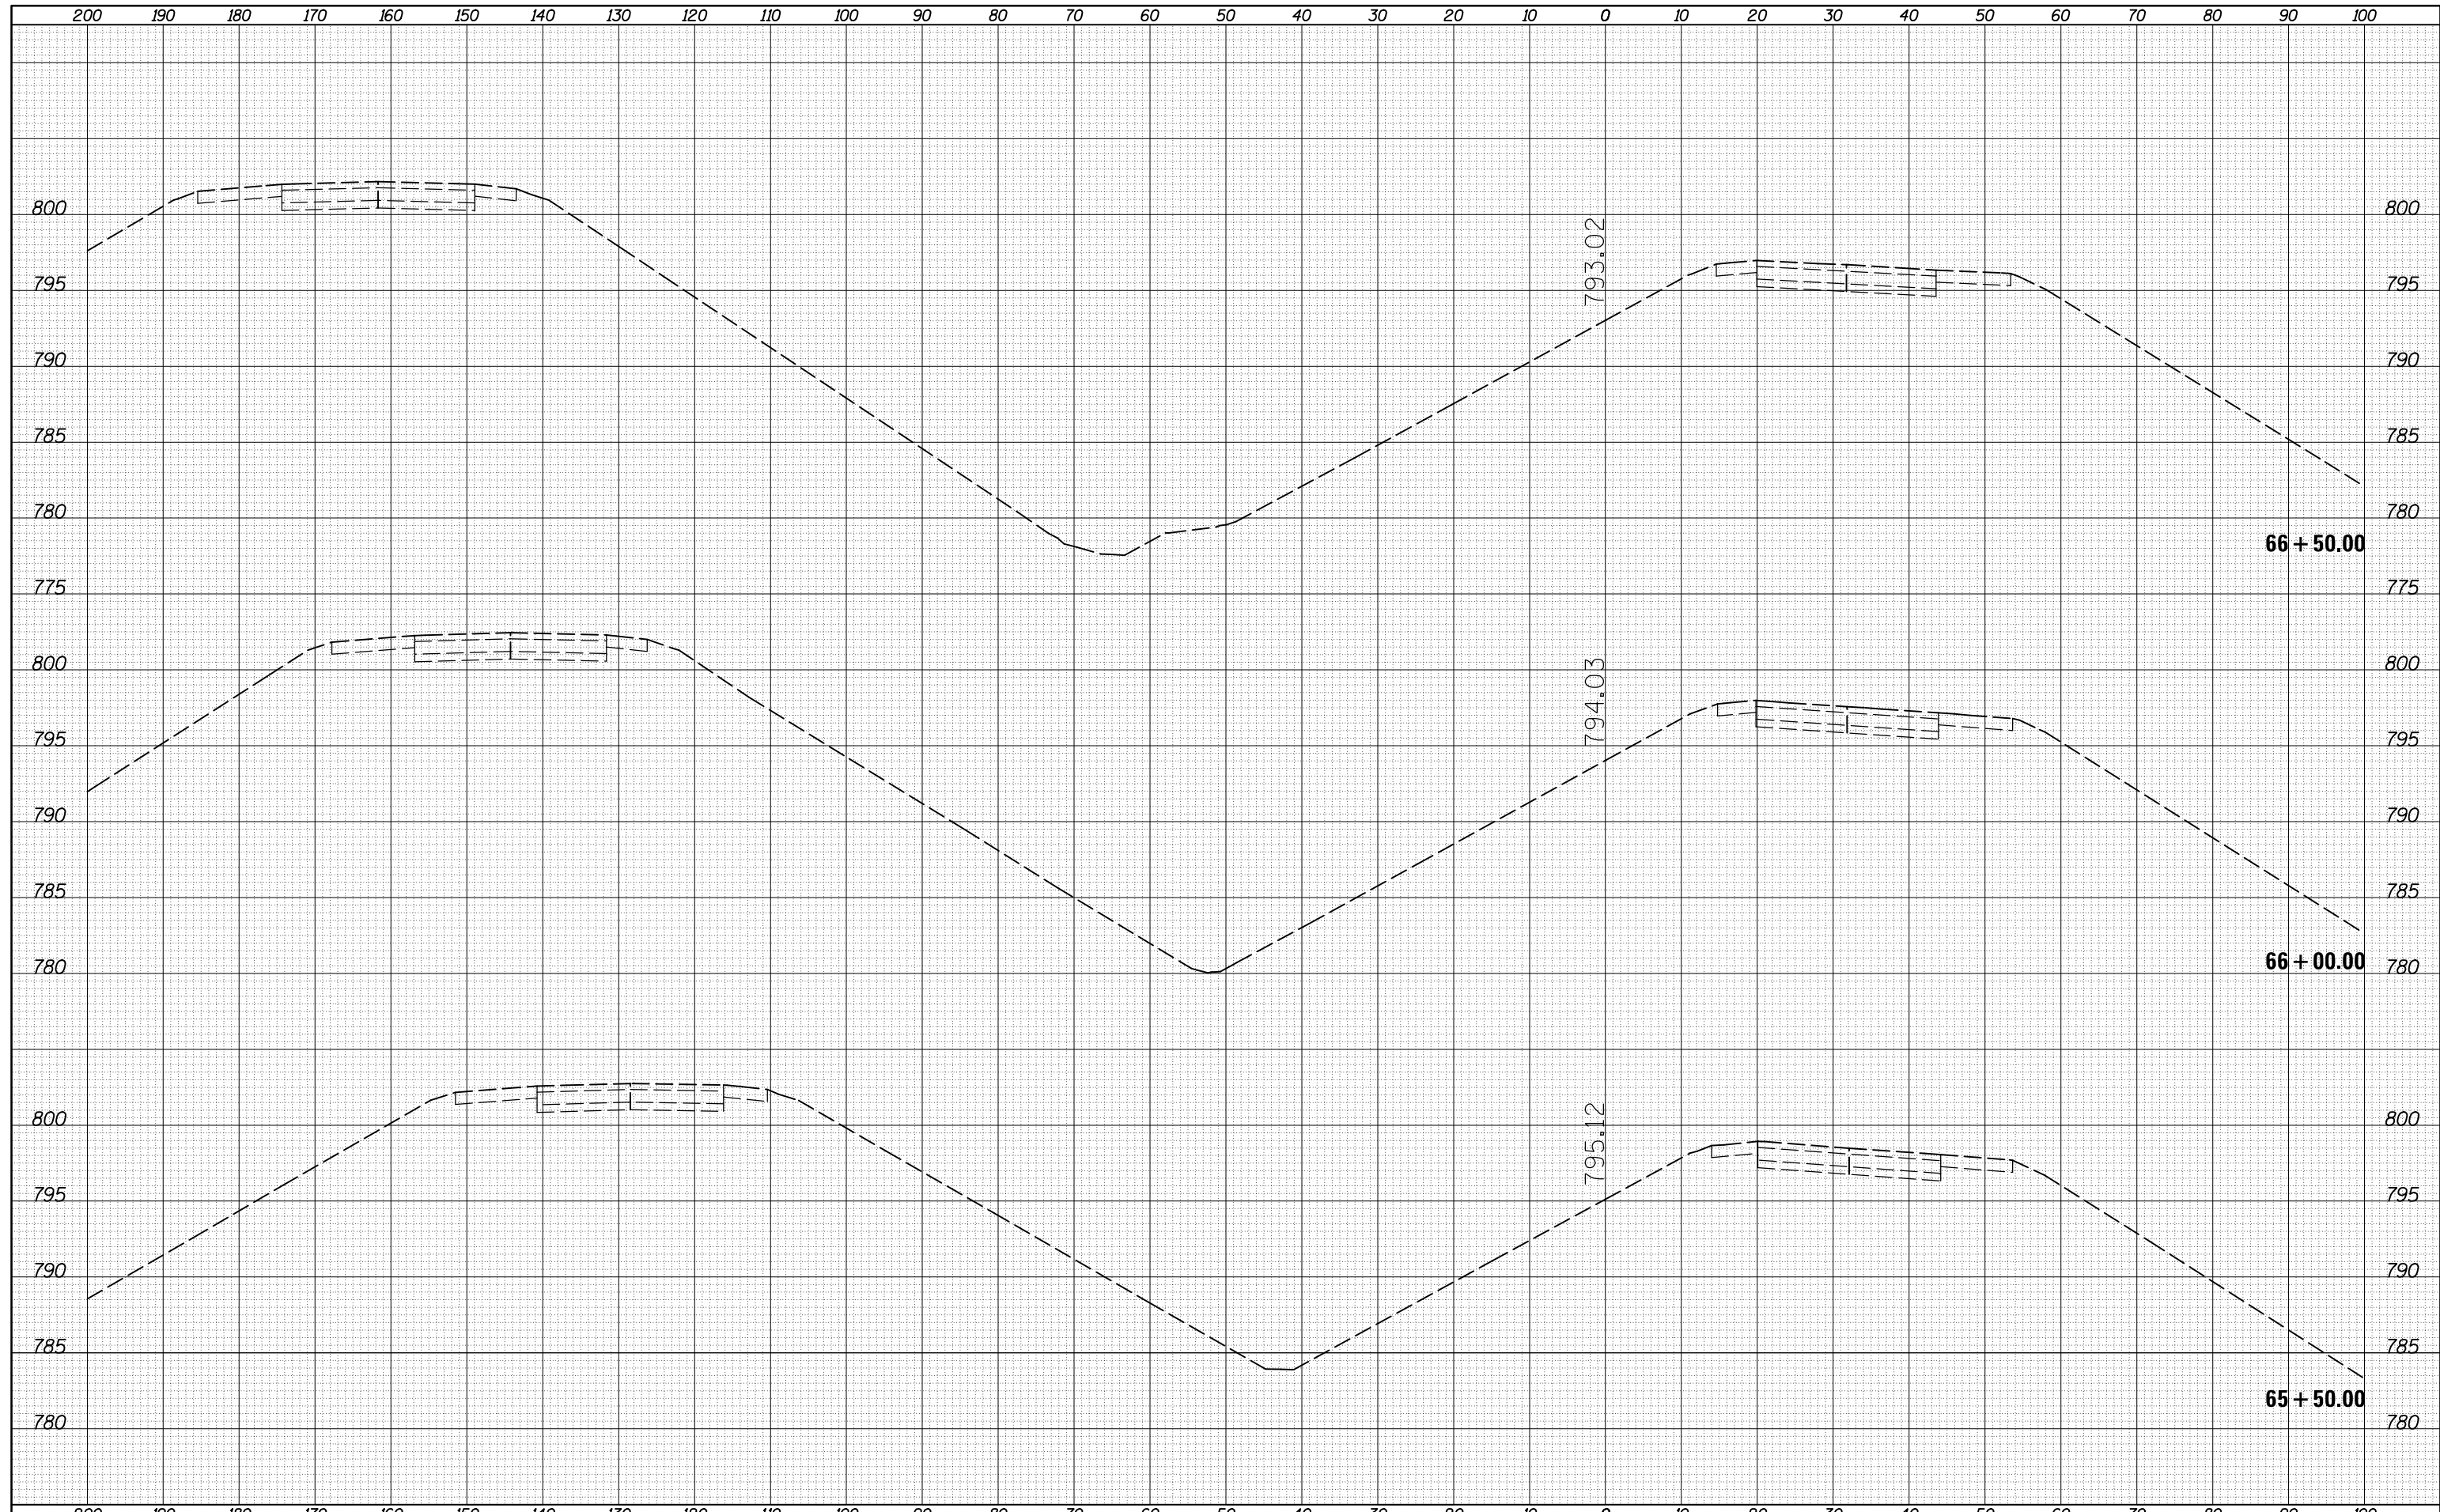

FILE NAME =	USER NAME = detersbj	DESIGNED -	REVISIED -	STATE OF ILLINOIS DEPARTMENT OF TRANSPORTATION	F.A.P. 704 CROSS SECTION SHEET	F.A.P. RTE.	SECTION	COUNTY	TOTAL SHEETS	SHEET NO.	
c:\pw_work\pwidot\detersbj\0157116\0570570-sh-t-XS-155a.dgn		DRAWN -	REVISIED -			704	57-20(HB,HB-1)BR-1	MCLEAN	440	339	
		CHECKED -	REVISIED -			CONTRACT NO. 70570					
		DATE -	REVISIED -			SCALE:	SHEET 46 OF 46 SHEETS	STA. 65+50.00 TO STA. 66+50.00	ILLINOIS FED. AID PROJECT		