


DATE	
BY	
SURVEYED	
PLOTTED	
TEMPLATE	
AREAS	
CHECKED	
FINAL SURVEY	
NOTE BOOK	
NO.	

DATE	
BY	
SURVEYED	
PLOTTED	
TEMPLATE	
AREAS	
CHECKED	
ORIGINAL SURVEY	
NOTE BOOK	
NO.	

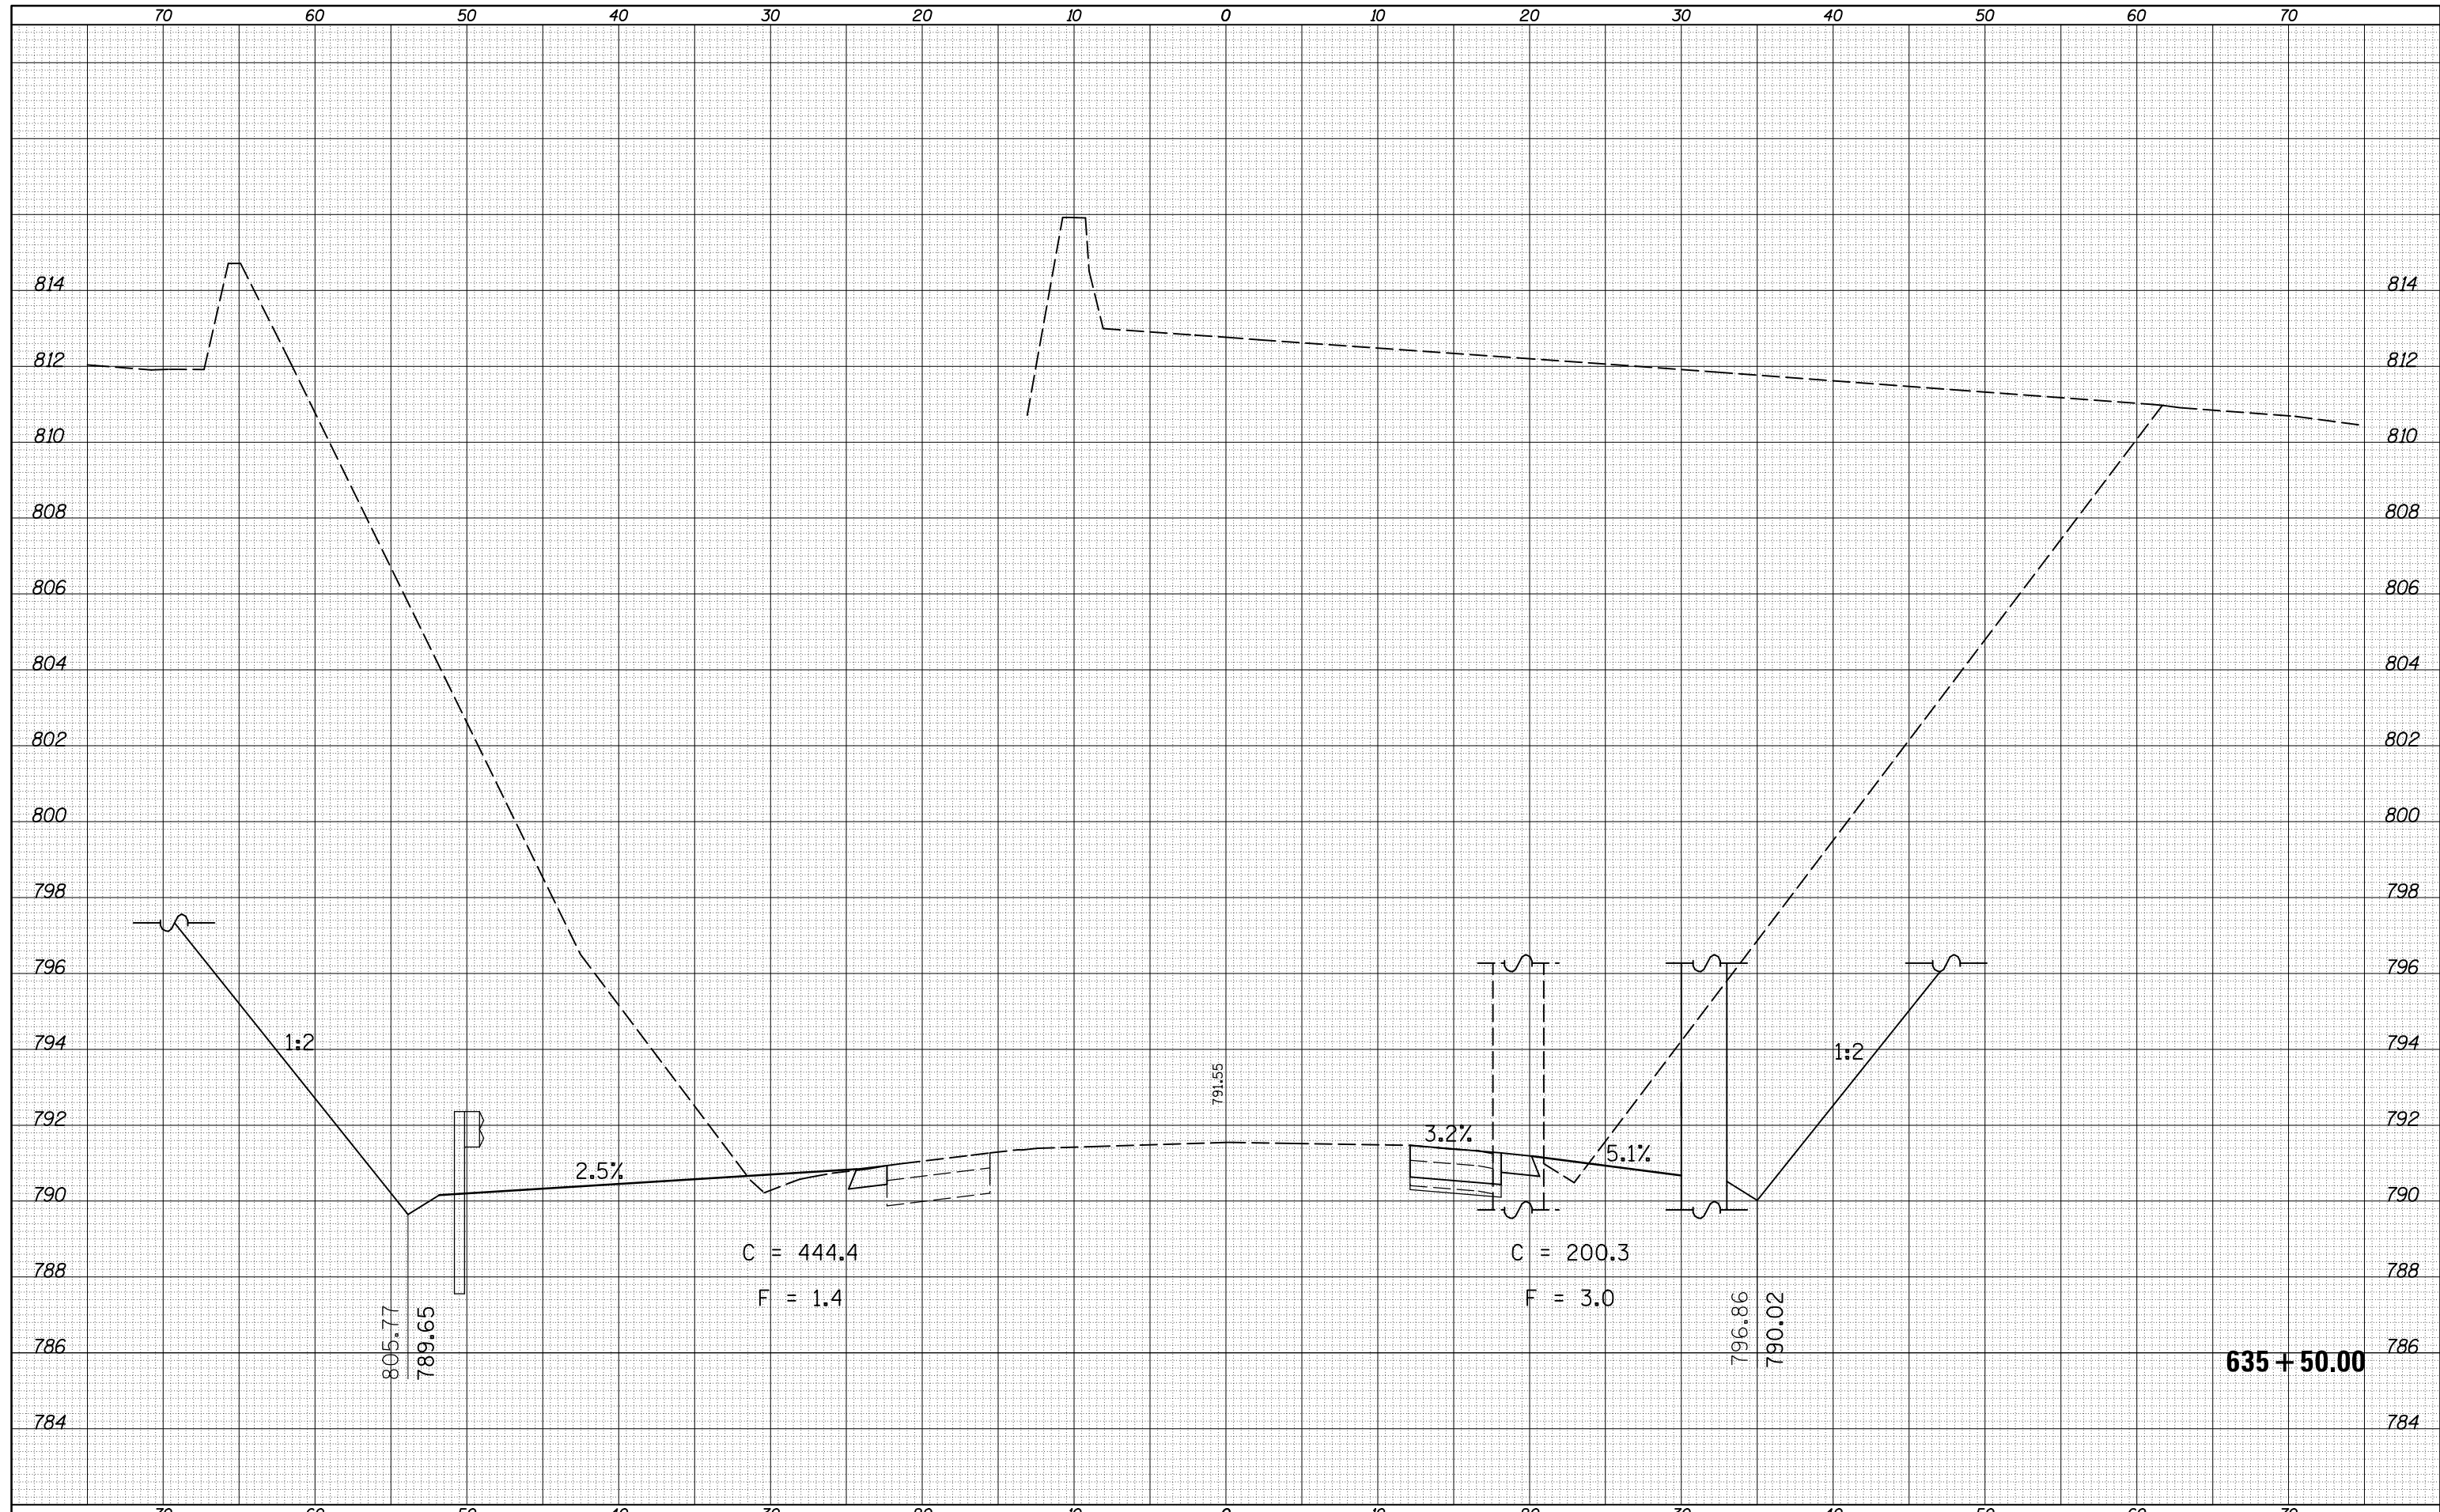

FILE NAME = c:\pw_work\pwidot\detersbj\d0157116\0570570-sh-XS-174.WB.dgn

USER NAME = detersbj	DESIGNED -	REVISÉ -
PLOT SCALE = 10.0000' / in.	DRAWN -	REVISÉ -
PLOT DATE = 8/13/2013	CHECKED -	REVISÉ -
	DATE -	REVISÉ -

**STATE OF ILLINOIS
DEPARTMENT OF TRANSPORTATION**

F.A.I. 74 WESTBOUND CROSS SECTION SHEET
SCALE: SHEET 4 OF 8 SHEETS STA. 635+50.00 TO STA. 635+50.00

F.A.I. RTE.	SECTION	COUNTY	TOTAL SHEETS	SHEET NO.
74	57-20(HB,HB-1)BR-1	MCLEAN	440	343
CONTRACT NO. 70570			ILLINOIS FED. AID PROJECT	