


BY	DATE
FINAL SURVEY	SURVEYED
NOTE BOOK	PLOTTED
NO.	TEMPLATE
	AREAS
	CHECKED

BY	DATE
ORIGINAL SURVEY	SURVEYED
NOTE BOOK	PLOTTED
NO.	TEMPLATE
	AREAS
	CHECKED

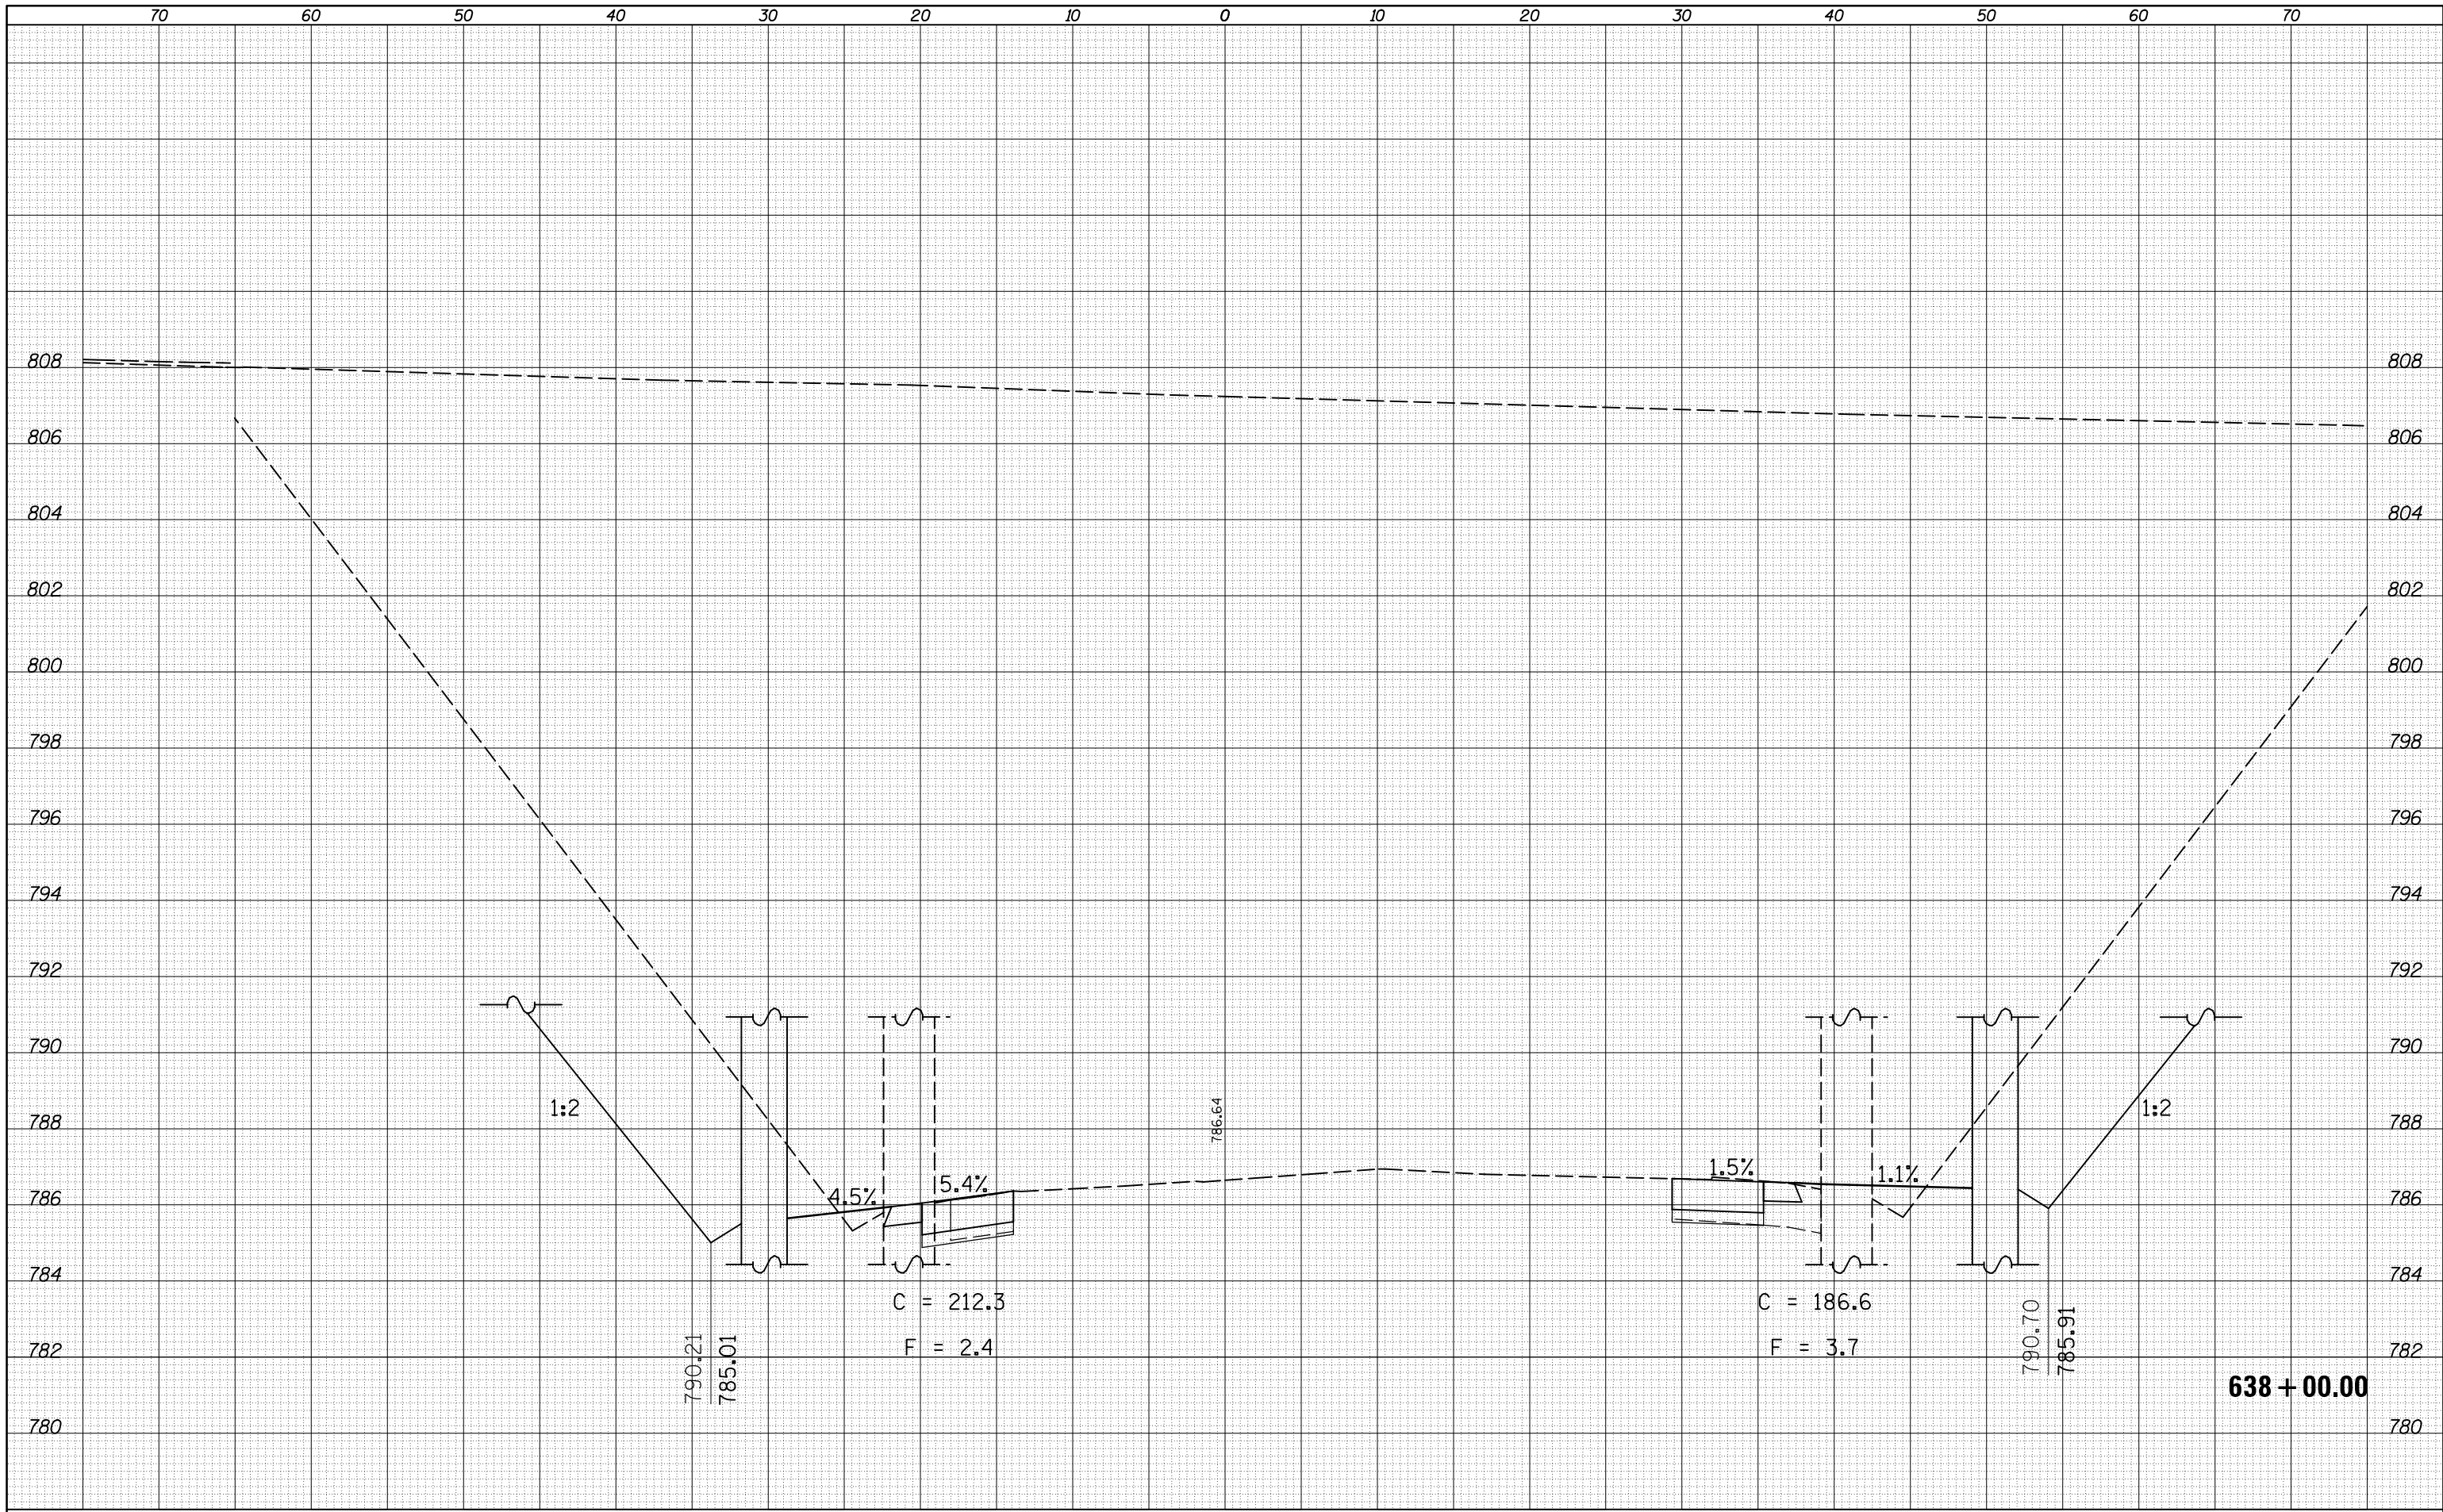

638 + 00.00

FILE NAME = c:\pw_work\pwidth\detersbj\d0157116\0570570-sh

USER NAME = detersbj
 XS-174_EB.dgn
 PLOT SCALE = 10.0000 ' / in.
 PLOT DATE = 8/13/2013

DESIGNED -
 DRAWN -
 CHECKED -
 DATE -

REVISED -
 REVISED -
 REVISED -
 REVISED -

STATE OF ILLINOIS
 DEPARTMENT OF TRANSPORTATION

F.A.I. 74 EASTBOUND CROSS SECTION SHEET

SCALE: SHEET 3 OF 6 SHEETS STA. 638+00.00 TO STA. 638+00.00

F.A.I. RTE.	SECTION	COUNTY	TOTAL SHEETS	SHEET NO.
74	57-20(HB,HB-1)BR-1	MCLEAN	440	350
				CONTRACT NO. 70570
ILLINOIS FED. AID PROJECT				