


DATE	
BY	
SURVEYED	
PLOTTED	
TEMPLATE	
AREAS	
CHECKED	
FINAL SURVEY	
NOTE BOOK	
NO.	

DATE	
BY	
SURVEYED	
PLOTTED	
TEMPLATE	
AREAS	
CHECKED	
ORIGINAL SURVEY	
NOTE BOOK	
NO.	

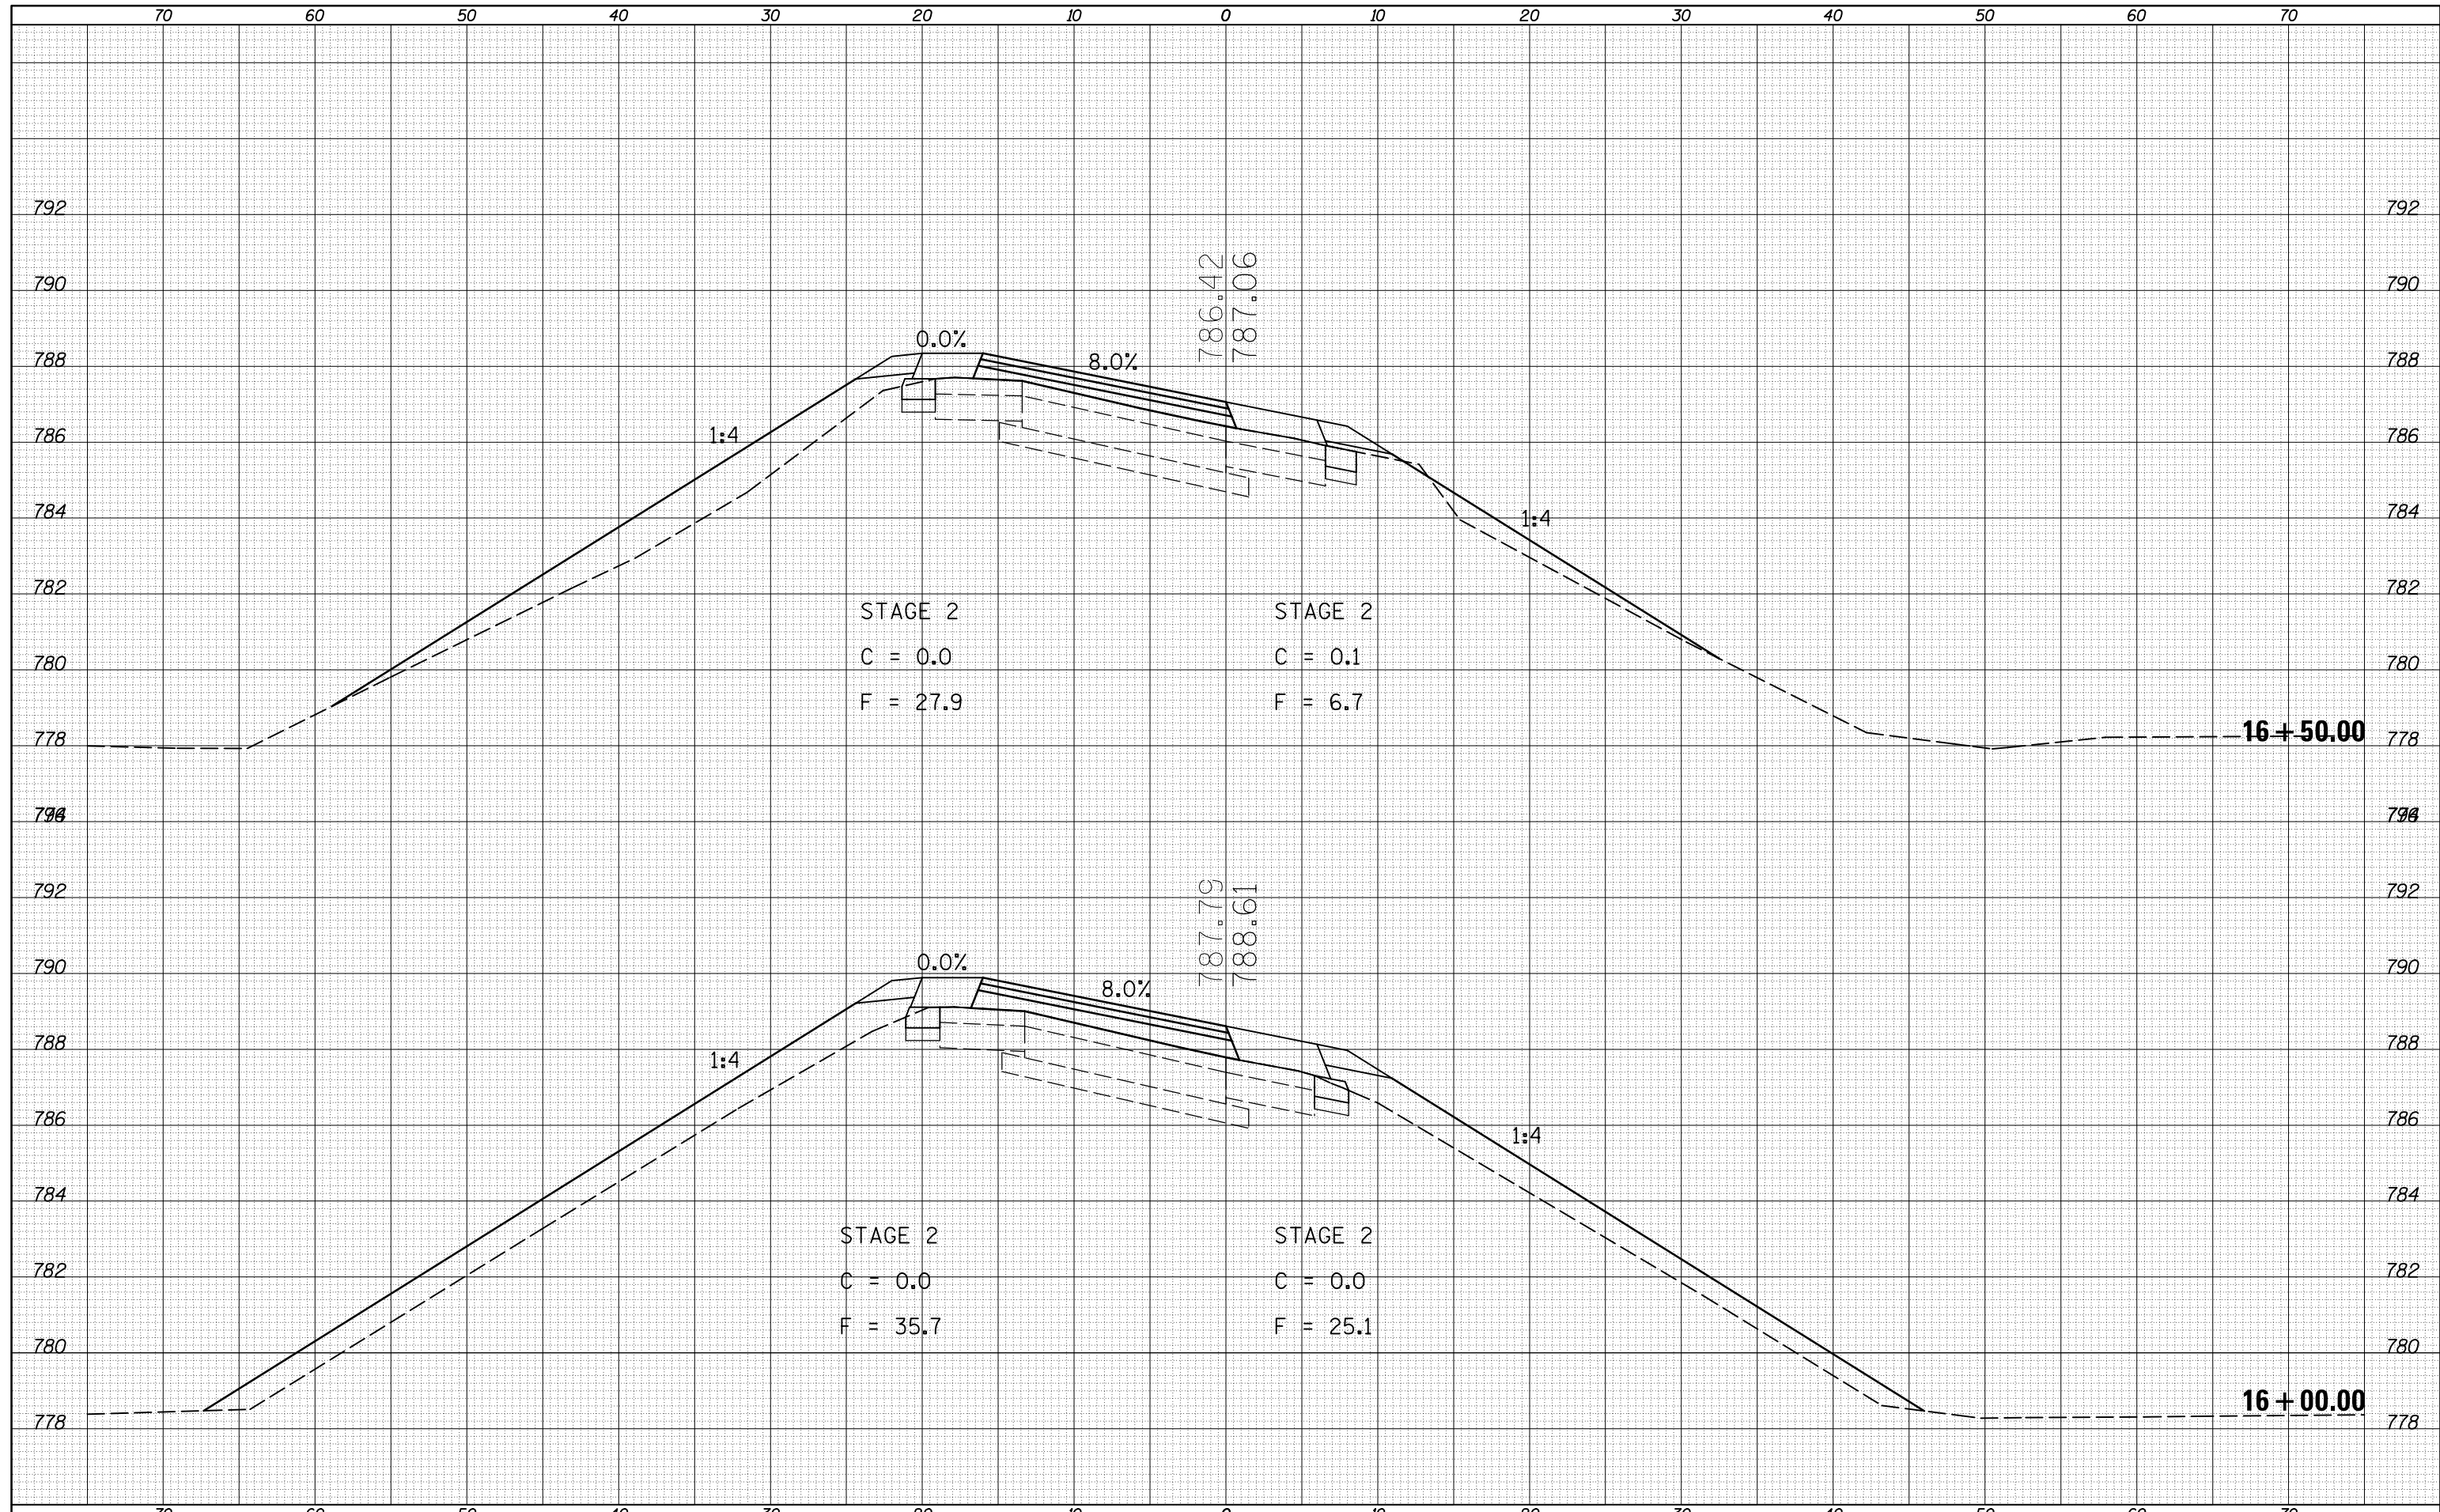

FILE NAME =	USER NAME = detersbj	DESIGNED -	REVISÉ -	<b>STATE OF ILLINOIS</b> <b>DEPARTMENT OF TRANSPORTATION</b>	<b>RAMP F CROSS SECTION SHEET</b>	F.A.P. RTE.	SECTION	COUNTY	TOTAL SHEETS	SHEET NO.	
c:\pw_work\pwidth\detersbj\0157116\0570570-sh-XS-Ramp_F.dgn	DRAWN -	REVISÉ -	704			57-20(HB,HB-1)BR-1	MCLEAN	440	387		
PLOT SCALE = 10.0000' / in.	CHECKED -	REVISÉ -	CONTRACT NO. 70570								
PLOT DATE = 8/13/2013	DATE -	REVISÉ -	ILLINOIS FED. AID PROJECT								
SCALE:						SHEET NO. 14 OF 19 SHEETS	STA. 16+00.00	TO STA. 16+50.00			