


| | |
|--------------|--|
| DATE | |
| BY | |
| SURVEYED | |
| PLOTTED | |
| TEMPLATE | |
| AREAS | |
| CHECKED | |
| FINAL SURVEY | |
| NOTE BOOK | |
| NO. | |

| | |
|-----------------|--|
| DATE | |
| BY | |
| SURVEYED | |
| PLOTTED | |
| TEMPLATE | |
| AREAS | |
| CHECKED | |
| ORIGINAL SURVEY | |
| NOTE BOOK | |
| NO. | |

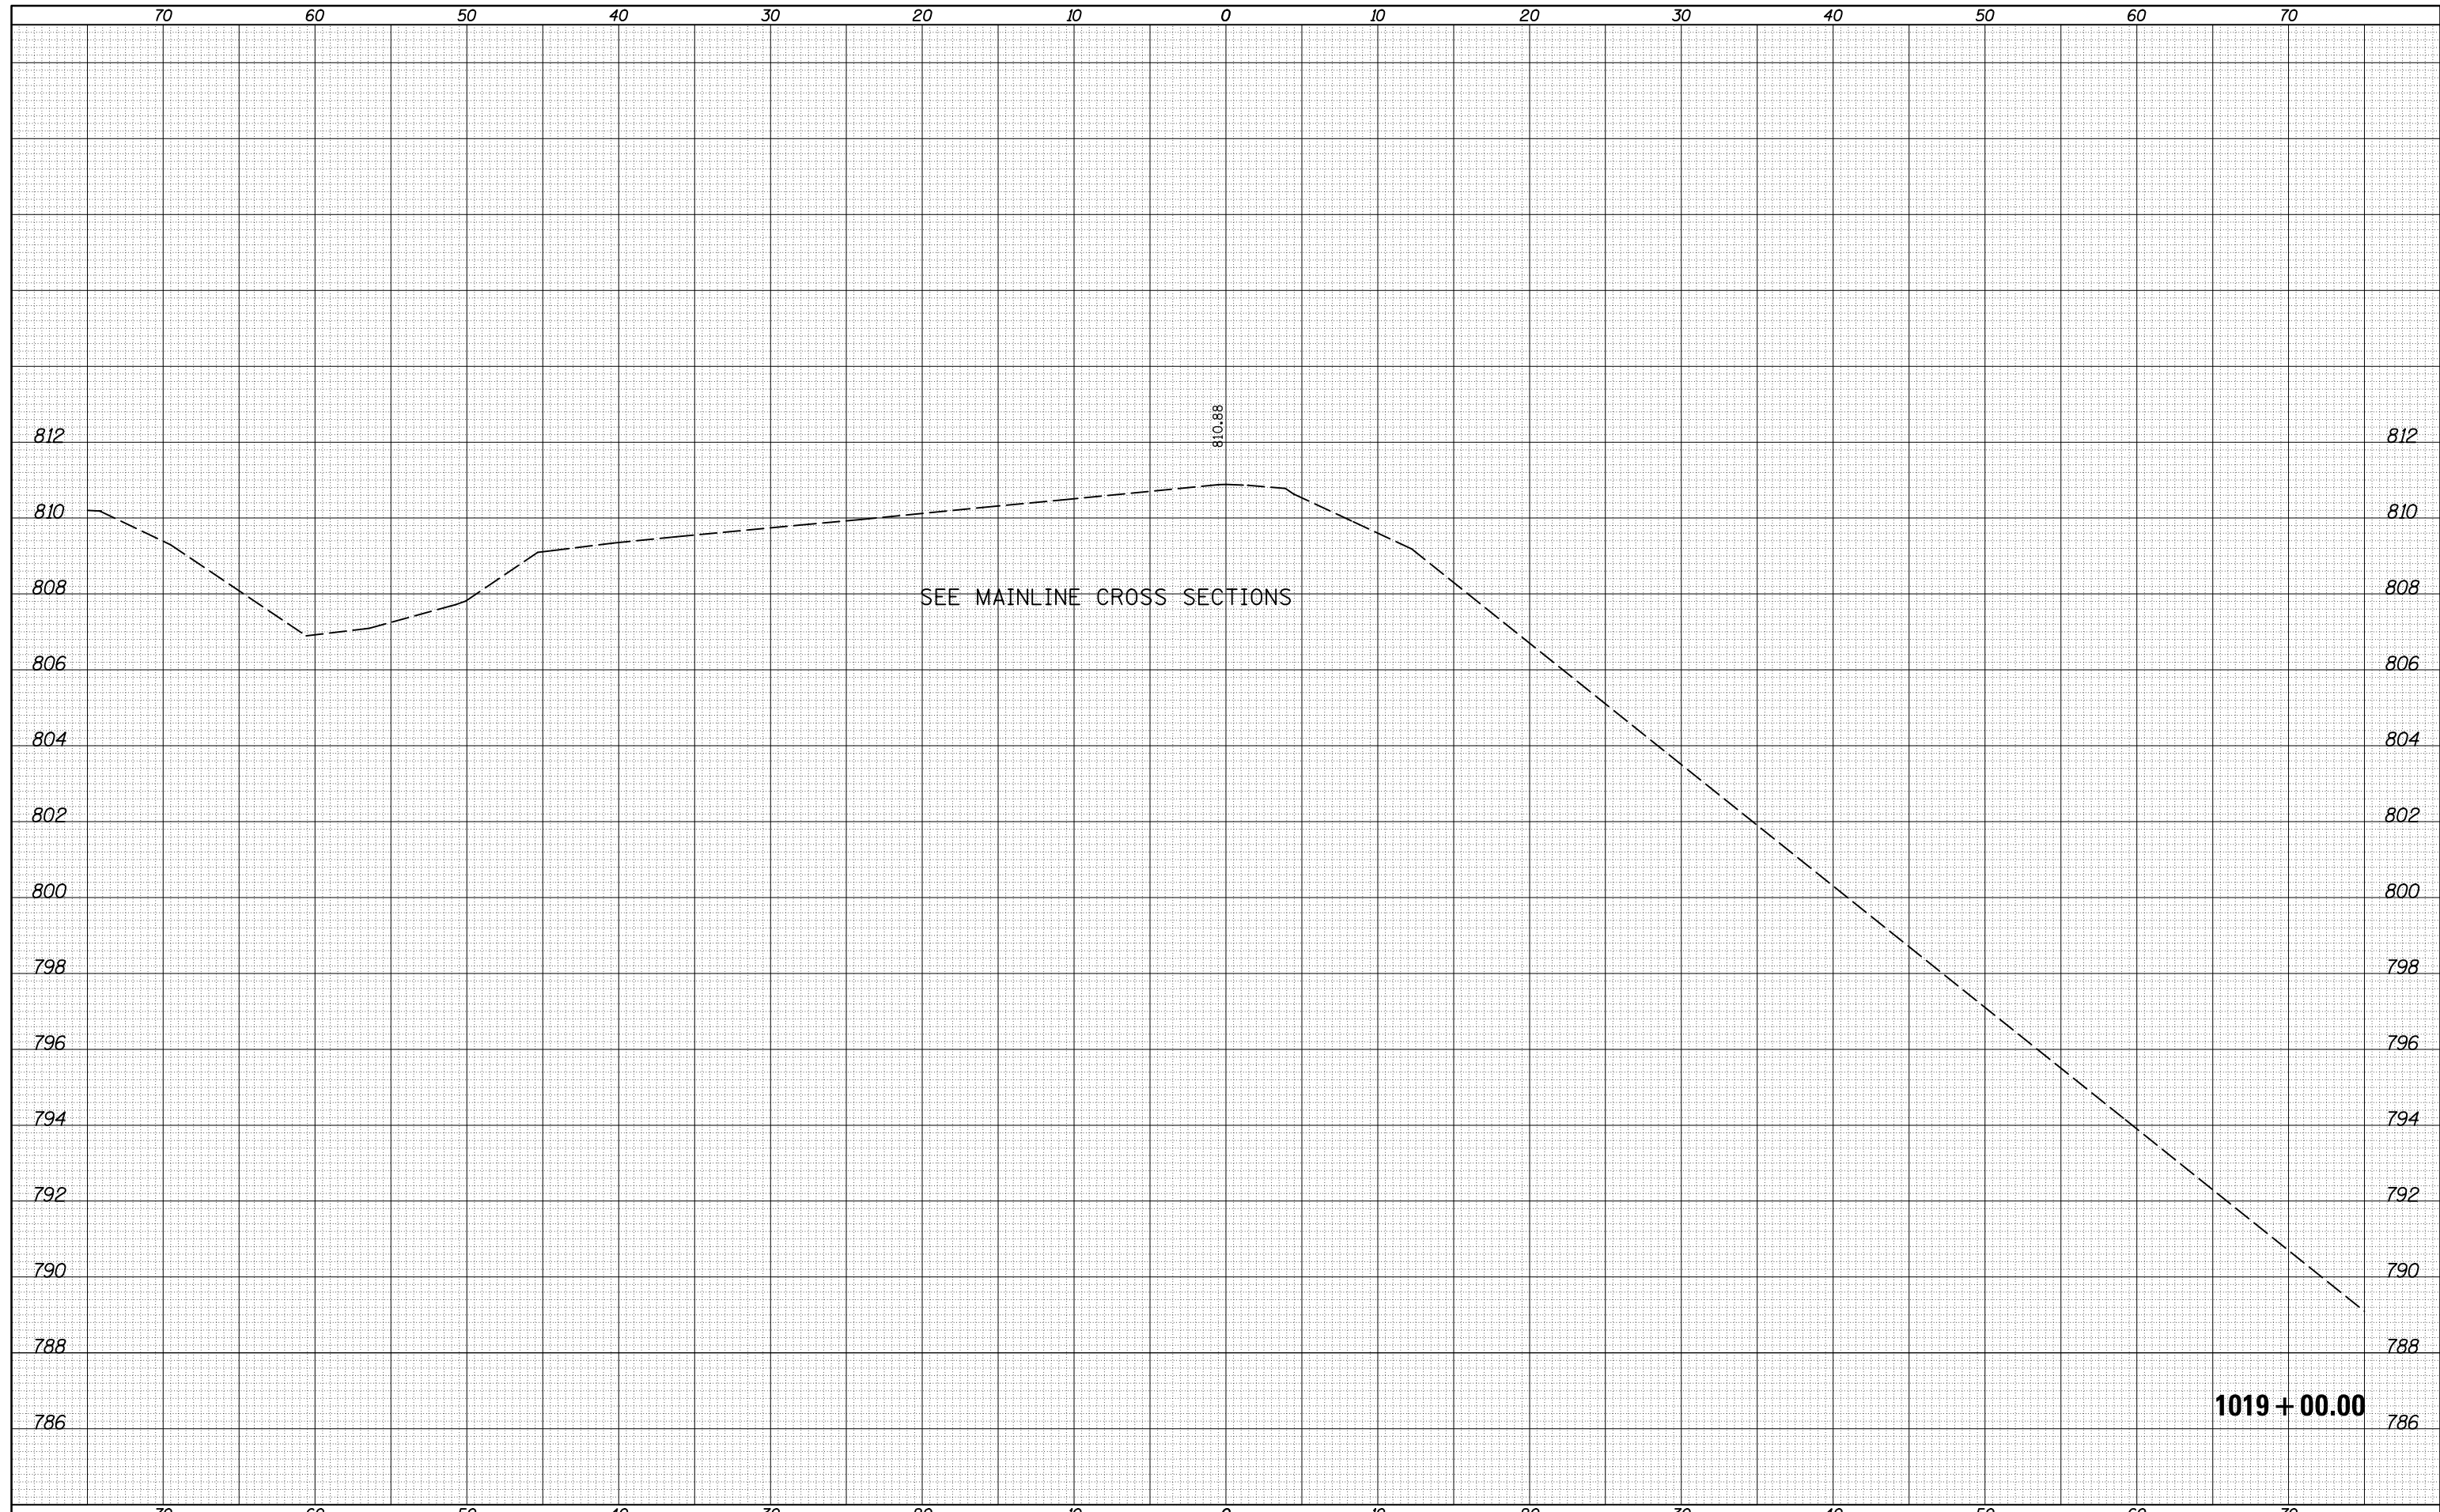

FILE NAME = c:\pwork\pwork\detersbj\d0157116\0570570-sh-XS-Ramp..J.dgn

| | | |
|-----------------------------|------------|-----------|
| USER NAME = detersbj | DESIGNED - | REVISED - |
| | DRAWN - | REVISED - |
| PLOT SCALE = 10.0000' / in. | CHECKED - | REVISED - |
| PLOT DATE = 8/13/2013 | DATE - | REVISED - |

**STATE OF ILLINOIS
DEPARTMENT OF TRANSPORTATION**

RAMP J CROSS SECTION SHEET

SCALE: SHEET 23 OF 35 SHEETS STA. 1019+00.00 TO STA. 1019+00.00

| F.A.P. RTE. | SECTION | COUNTY | TOTAL SHEETS | SHEET NO. |
|---------------------------|--------------------|--------|--------------|-----------|
| 704 | 57-20(HB,HB-1)BR-1 | MCLEAN | 440 | 415 |
| CONTRACT NO. 70570 | | | | |
| ILLINOIS FED. AID PROJECT | | | | |