


 H.M.A. SURFACE REM., BUTT JOINT
 H.M.A. SURFACE REM., 1/2"

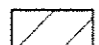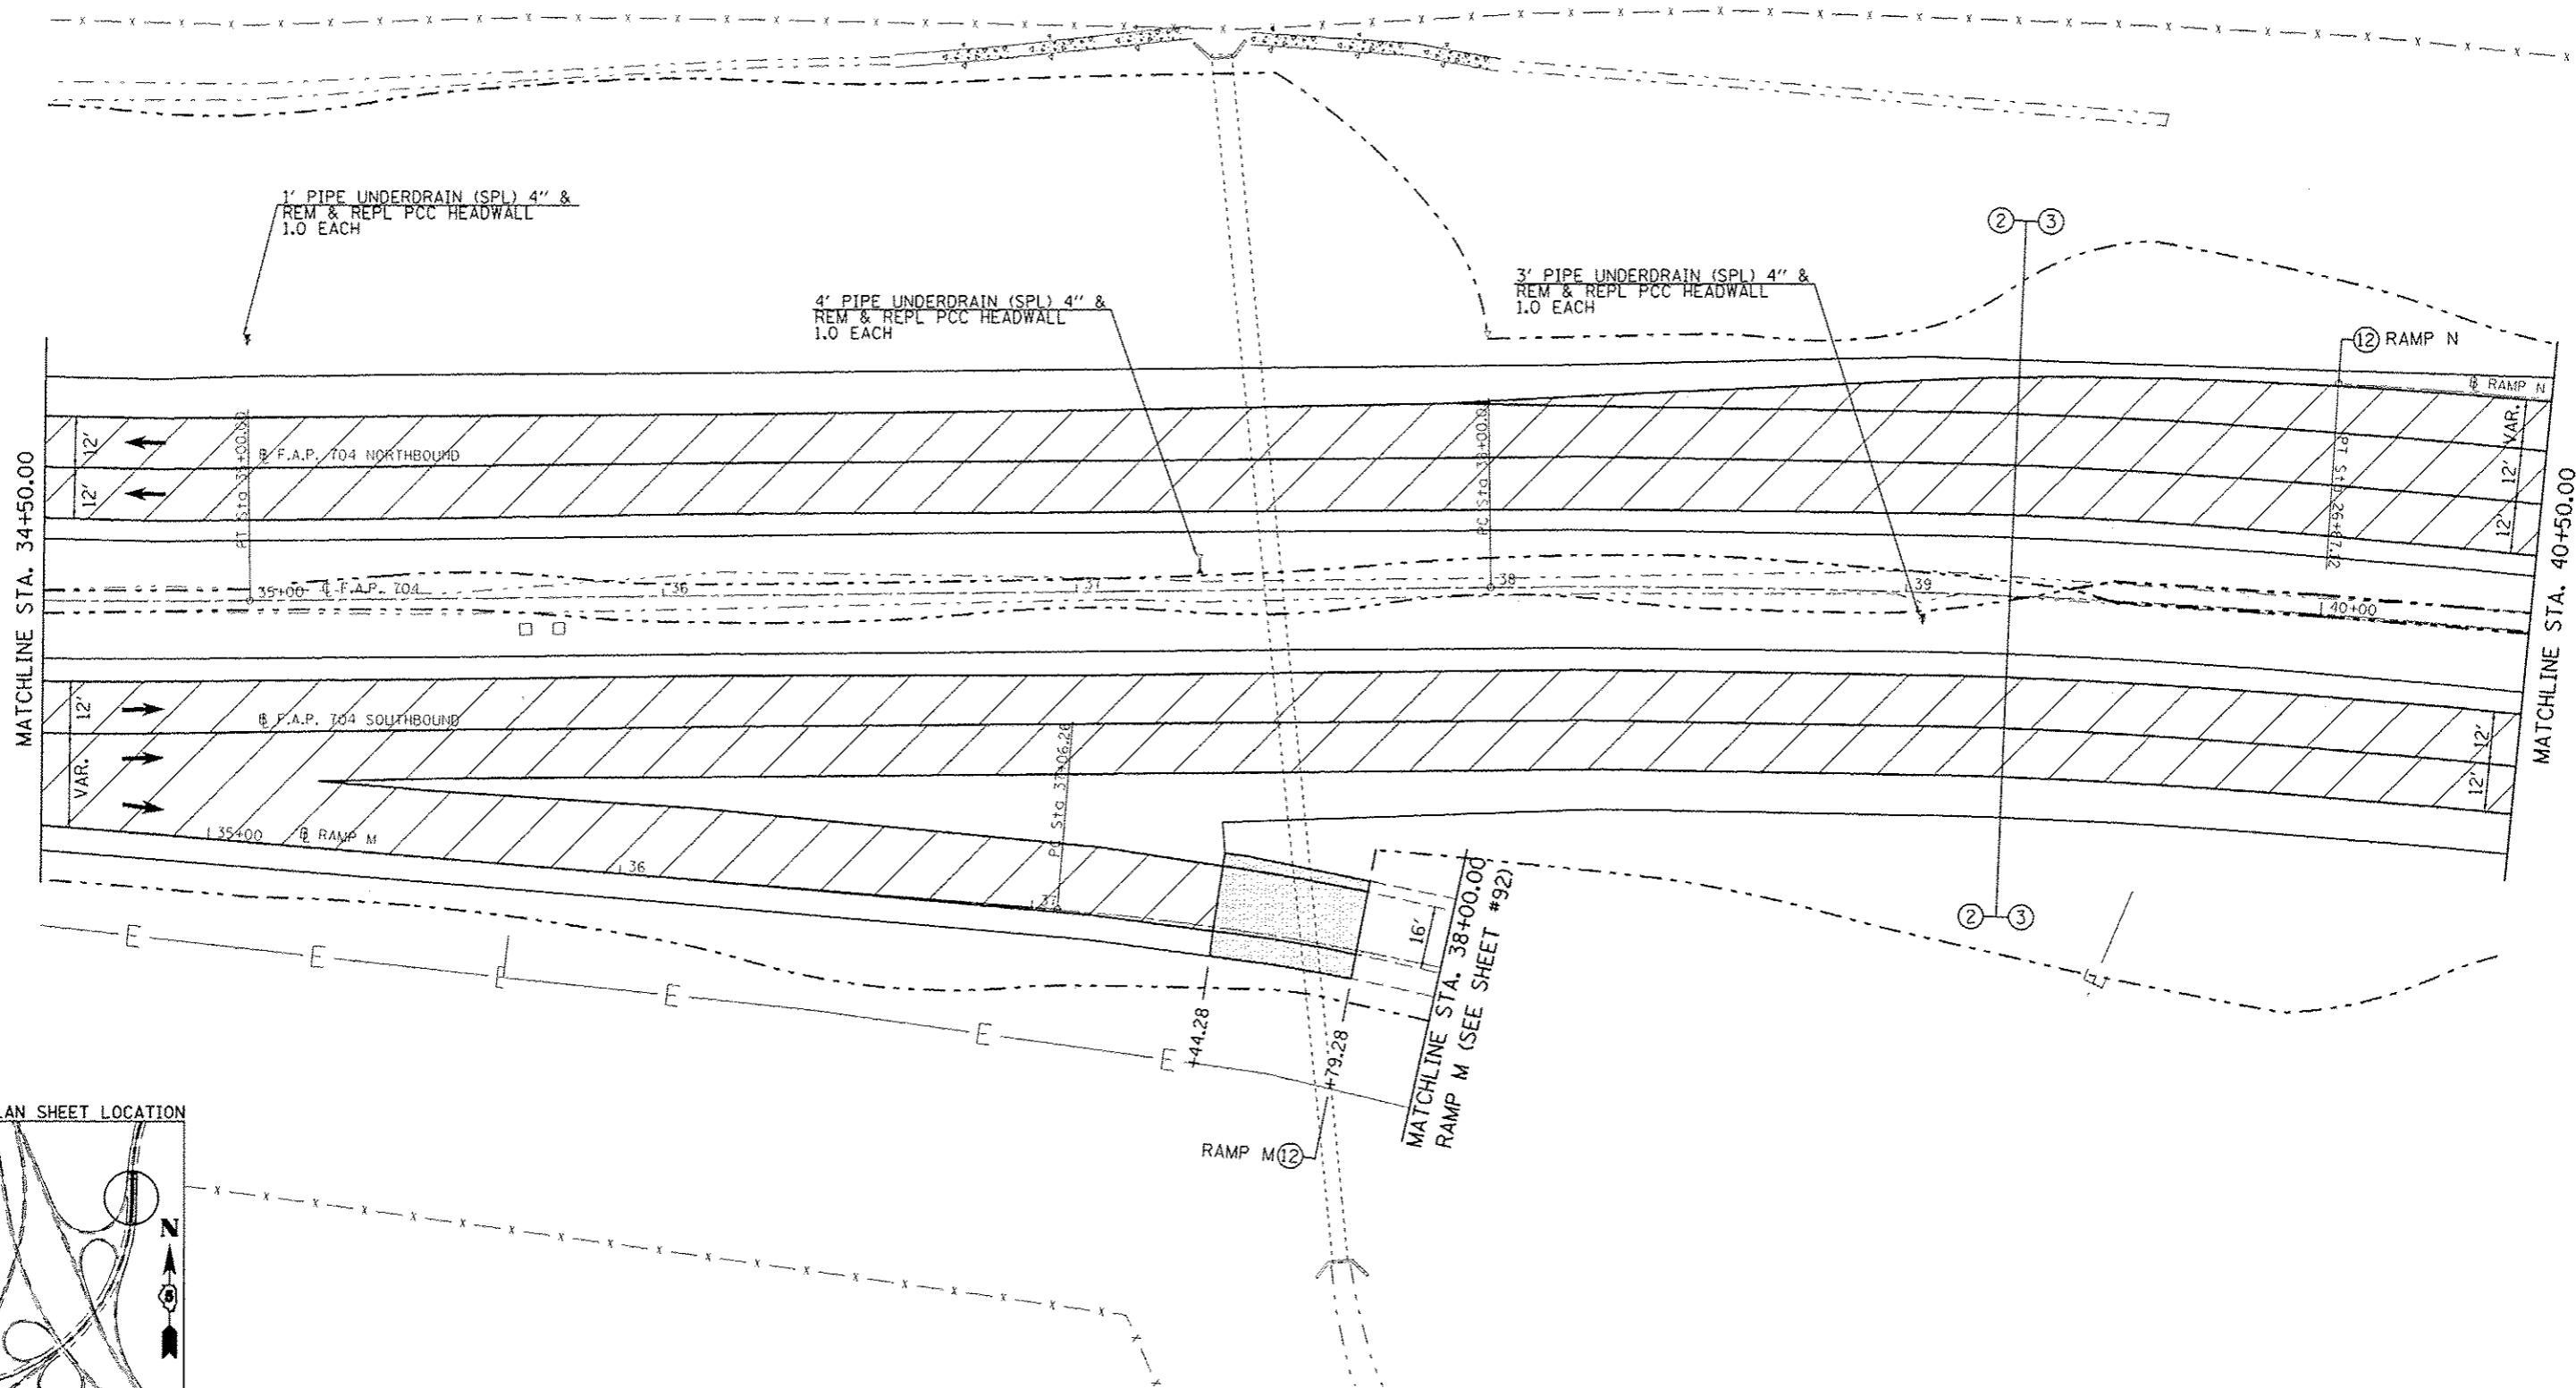

PLAN SHEET LOCATION

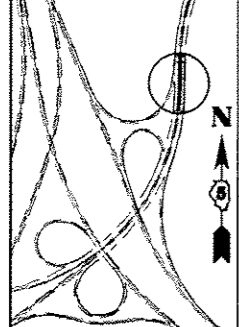

FILE NAME :	USER NAME :	DESIGNED :	REVISED :
704-ant-plan.dgn	dsterorbj	-	-
PLT SCALE :	CHECKED :	DRAWN :	REVISED :
40,0000 ' / in.	-	-	-
PLT DATE :	DATE :	REVISED :	REVISED :
9/9/2013	-	-	-

STATE OF ILLINOIS
DEPARTMENT OF TRANSPORTATION

PLAN SHEET
F.A.P. 704 (VETERAN'S PARKWAY)

SCALE: SHEET 2 OF 7 SHEETS | STA. 34+50.00 TO STA. 40+50.00

F.A.P. RTE.	SECTION	COUNTY	TOTAL SHEETS	SHEET NO.
704	57-20(HB,HB-1)BR-1	MCLEAN	440	64
CONTRACT NO. T0570				
ILLINOIS FED. AID PROJECT				