



PAVEMENT BREAKING

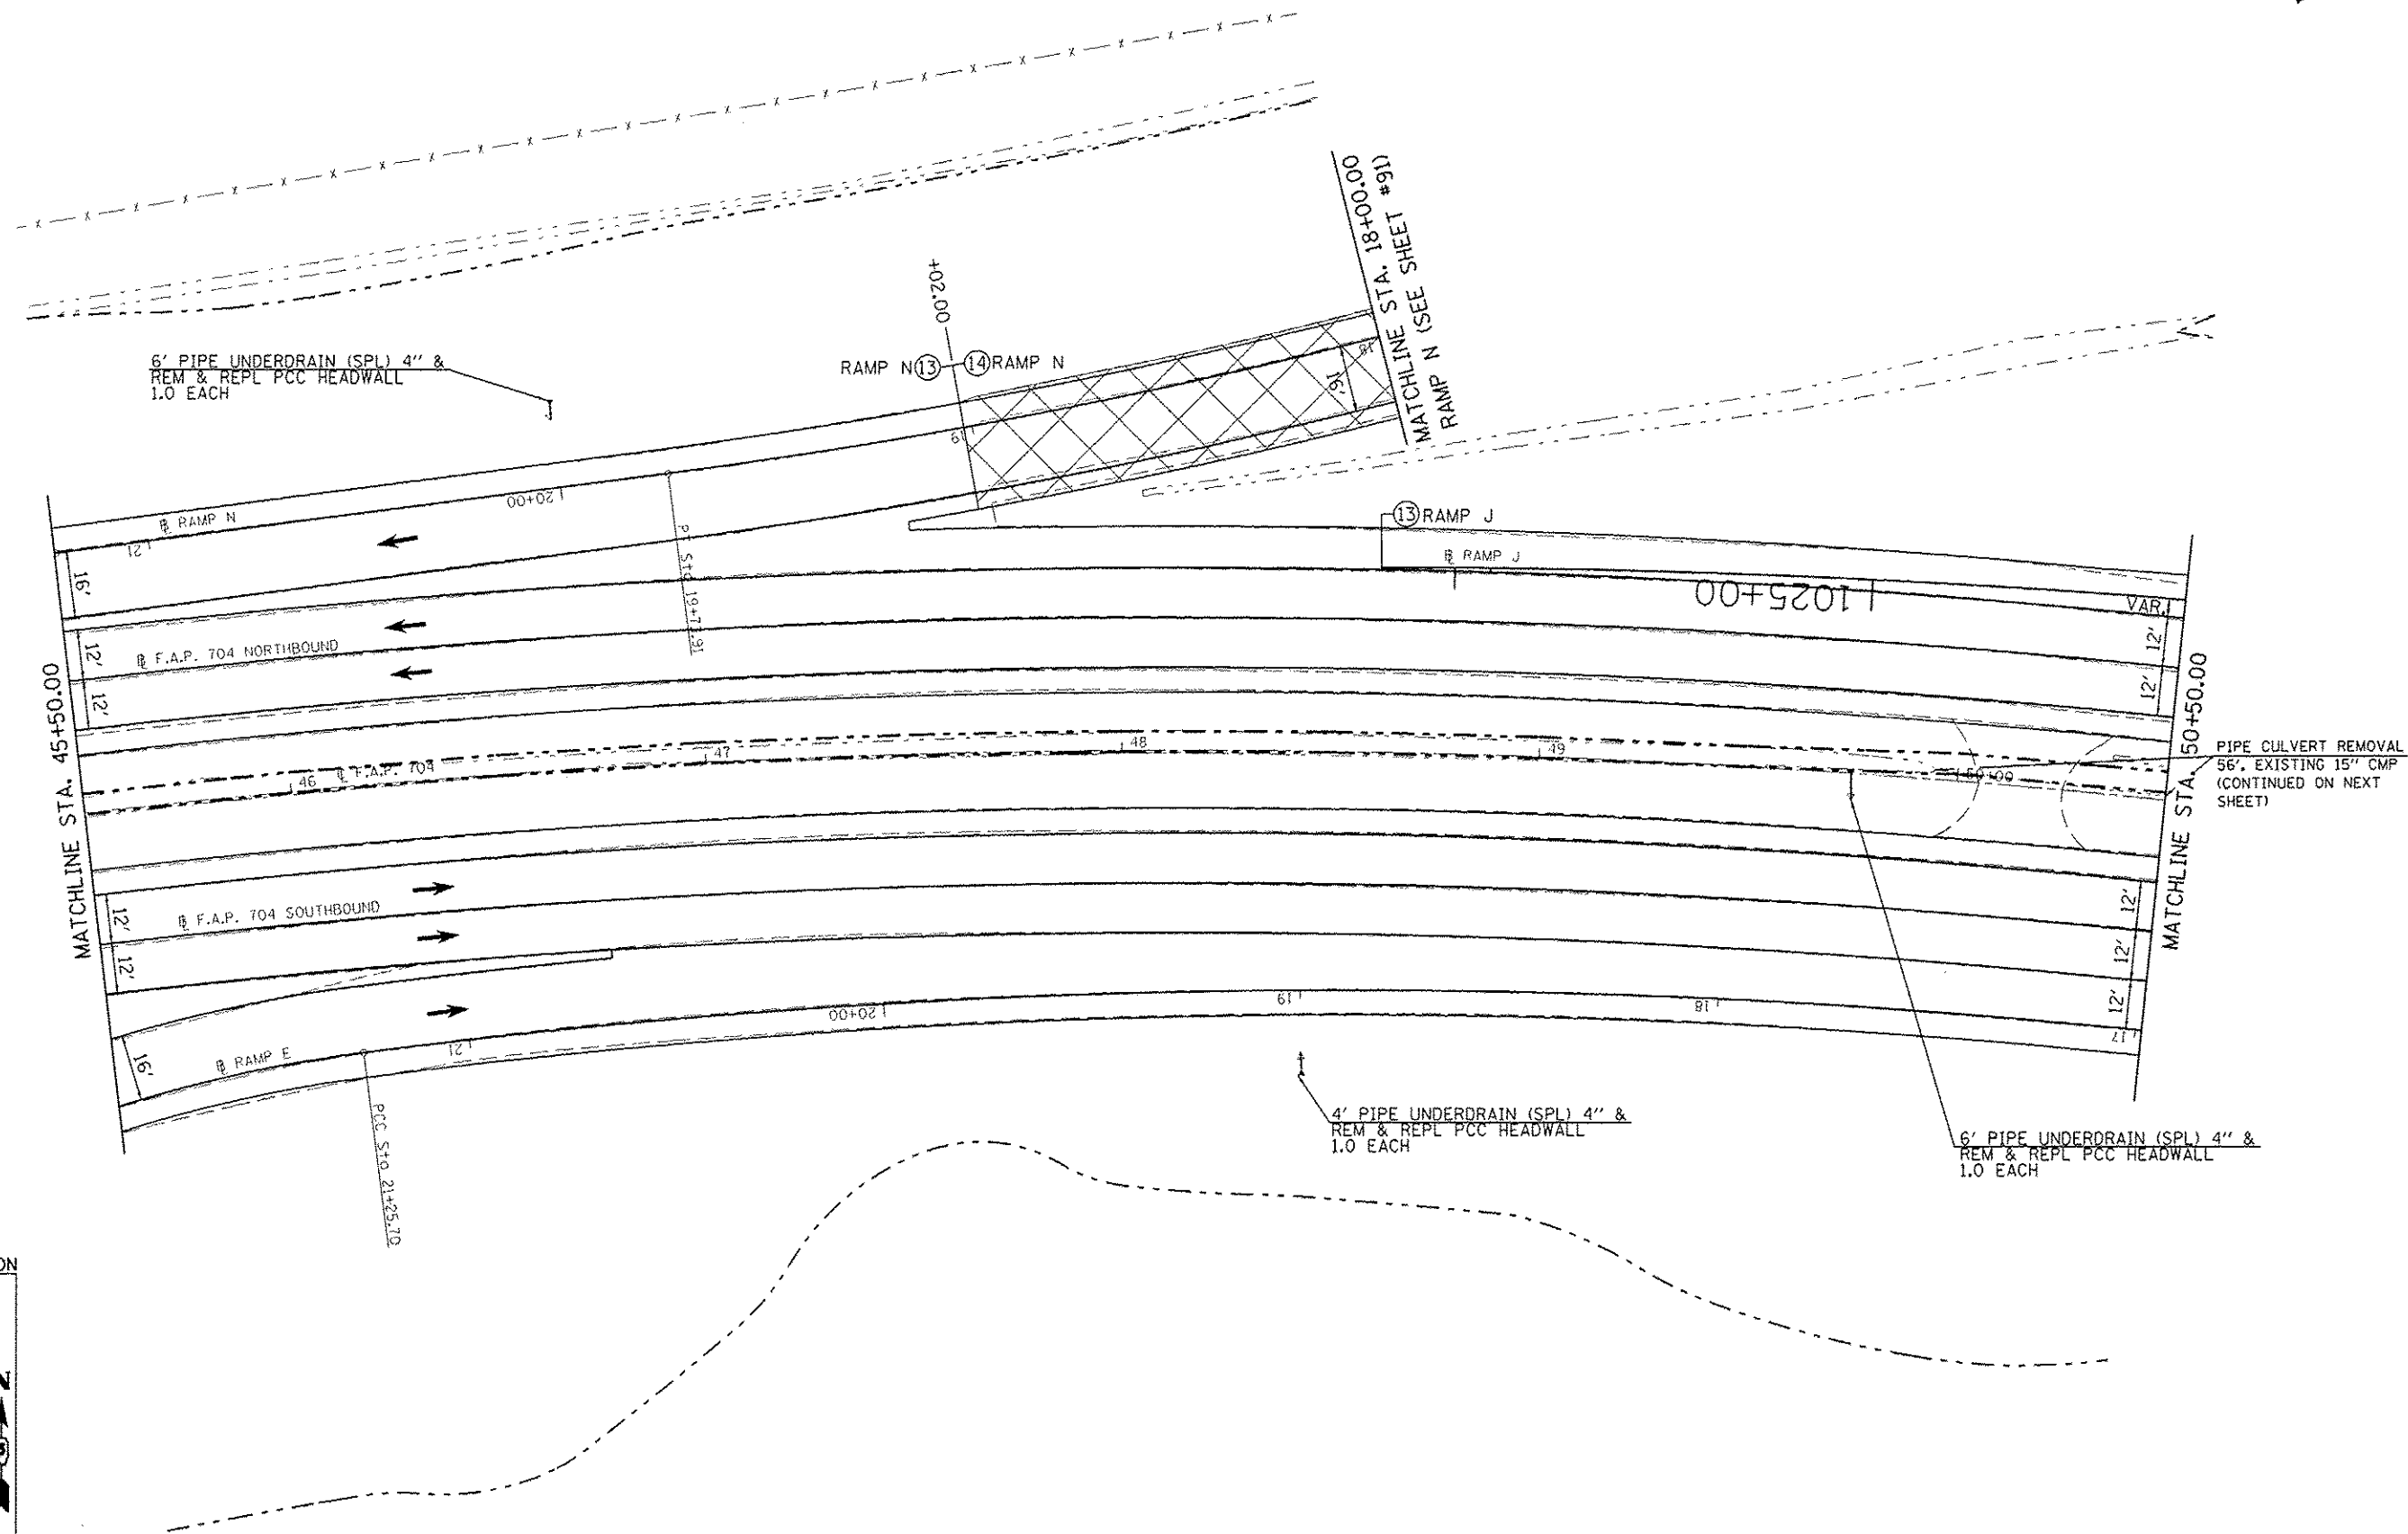

PLAN SHEET LOCATION

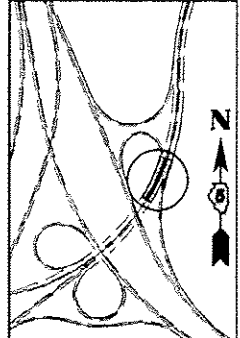

FILE NAME: c:\pipe\work\pedit\desnby\0157116\0570	USER NAME: a.deterabj	DESIGNED: -	REVISED: -	STATE OF ILLINOIS DEPARTMENT OF TRANSPORTATION	PLAN SHEET F.A.P. 704 (VETERAN'S PARKWAY)		F.A.P. RTE. 704	SECTION 57-20(HB,HB-DIBR-1)	COUNTY MCLEAN	TOTAL SHEETS 440	SHEET NO. 66	
70-shl-plandgn		DRAWN: -	REVISED: -		SCALE: SHEET 4 OF 7 SHEETS	STA. 45+50.00 TO STA. 50+50.00	CONTRACT NO. 70570					
PLOT SCALE: 40.0000 1/2 in.		CHECKED: -	REVISED: -		ILLINOIS FED. AID PROJECT							
PLOT DATE: 3/9/2013		DATE: -	REVISED: -									