



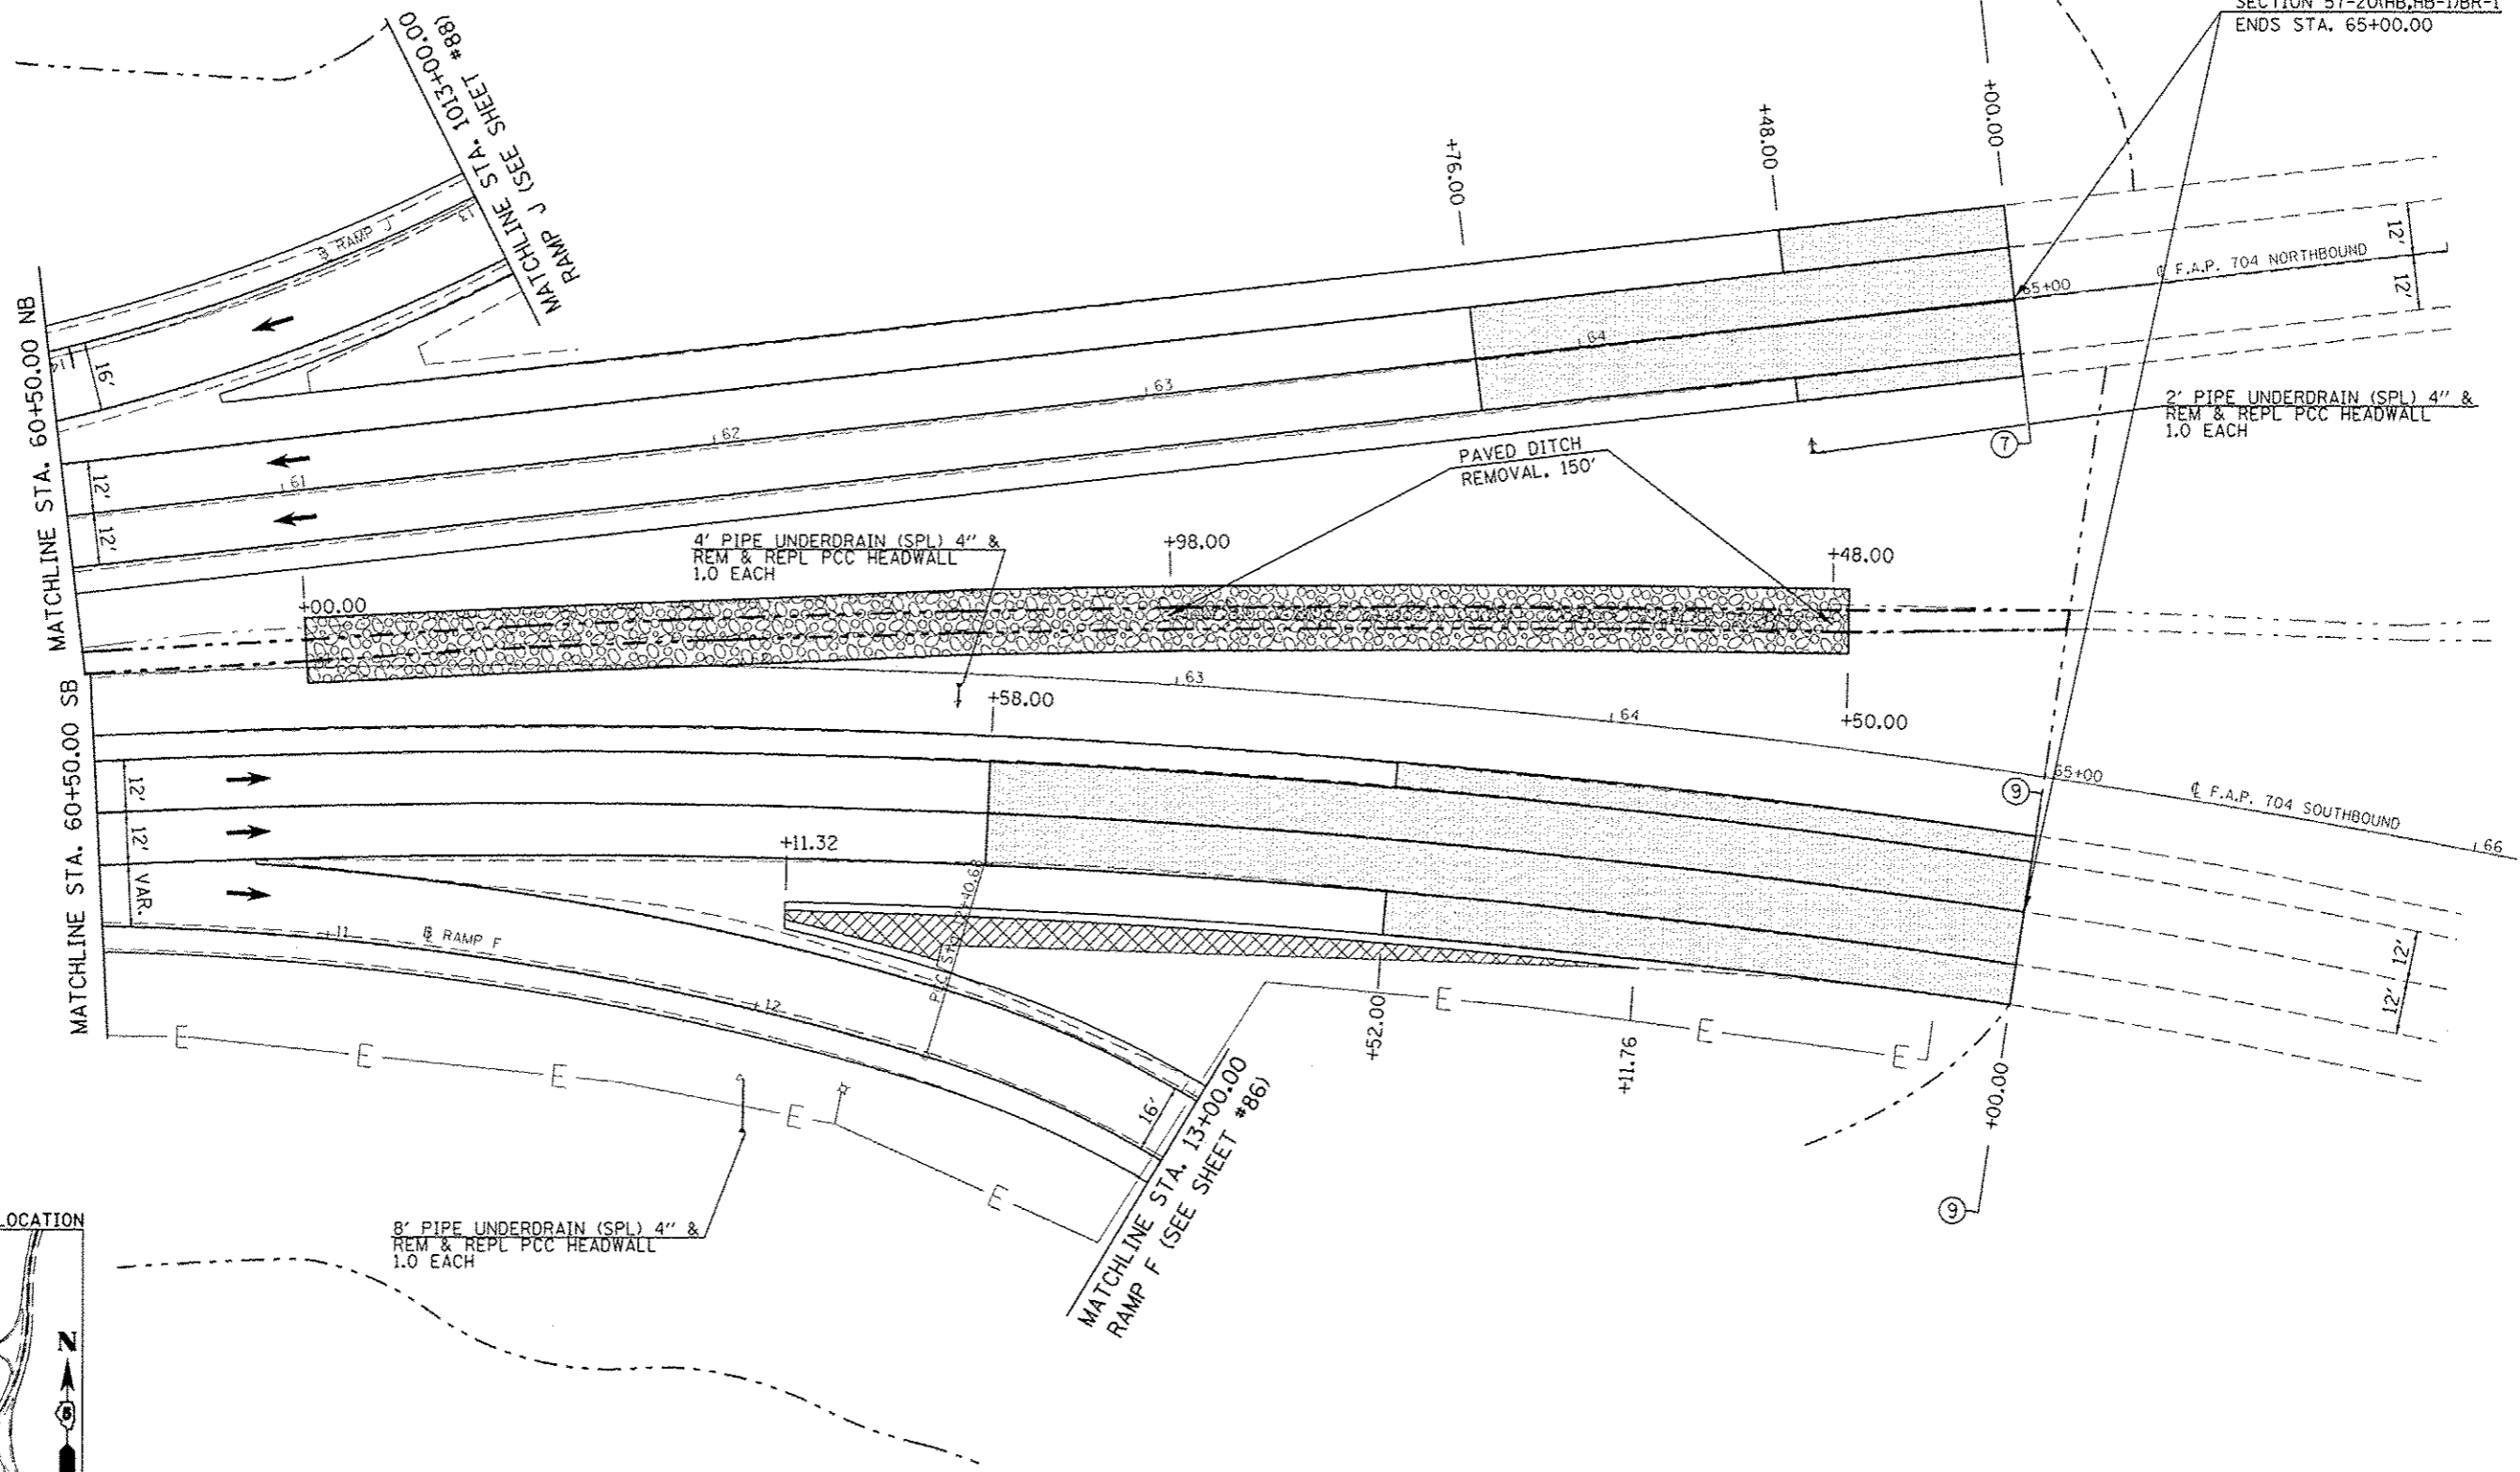

- H.M.A. SURFACE REM., BUTT JOINT
- STONE RIPRAP, CLASS A4, 16"  
W/ 6" BEDDING STONE AND FILTER FABRIC
- PAVED SHOULDER REMOVAL



PLAN SHEET LOCATION

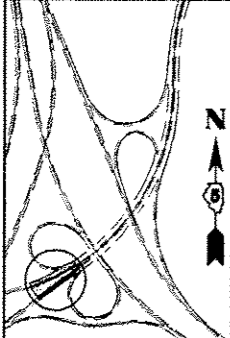

FILE NAME =	USER NAME = jsternby	DESIGNED -	REVISED -
o:\pr\work\pilot\sternby\00157116\0570	70-shr-plan.dgn	DRAWN -	REVISED -
	PLOT SCALE = 48.0000' / in.	CHECKED -	REVISED -
	PLOT DATE = 7/3/2013	DATE -	REVISED -

**STATE OF ILLINOIS  
DEPARTMENT OF TRANSPORTATION**

<b>PLAN SHEET</b>
<b>F.A.P. 704 (VETERAN'S PARKWAY)</b>
SCALE: SHEET 7 OF 7 SHEETS   STA. 60+50.00 TO STA. 66+00.00

F.A.P. RTE.	SECTION	COUNTY	TOTAL SHEETS	SHEET NO.
704	57-20(HB,HB-UBR-1	MCLEAN	440	69
CONTRACT NO. T0570				
ILLINOIS FED. AID PROJECT				