


F.A.P. RTE.	SECTION	COUNTY	TOTAL SHEETS	SHEET NO.
668	28R-1	SANGAMON	354	68
STA. 5+705.000		TO STA. 5+880.000		
FED. ROAD DIST. NO.		ILLINOIS	FED. AID PROJECT	
CONTRACT NO. 72501				

FINAL SURVEY PLOTTED	SURVEYED PLOTTED	BY	DATE
NO.	NO.		
NOTE BOOK TEMPLATE AREAS CHECKED			

ORIGINAL SURVEY PLOTTED	SURVEYED PLOTTED	BY	DATE
NO.	NO.		
NOTE BOOK TEMPLATE AREAS CHECKED			

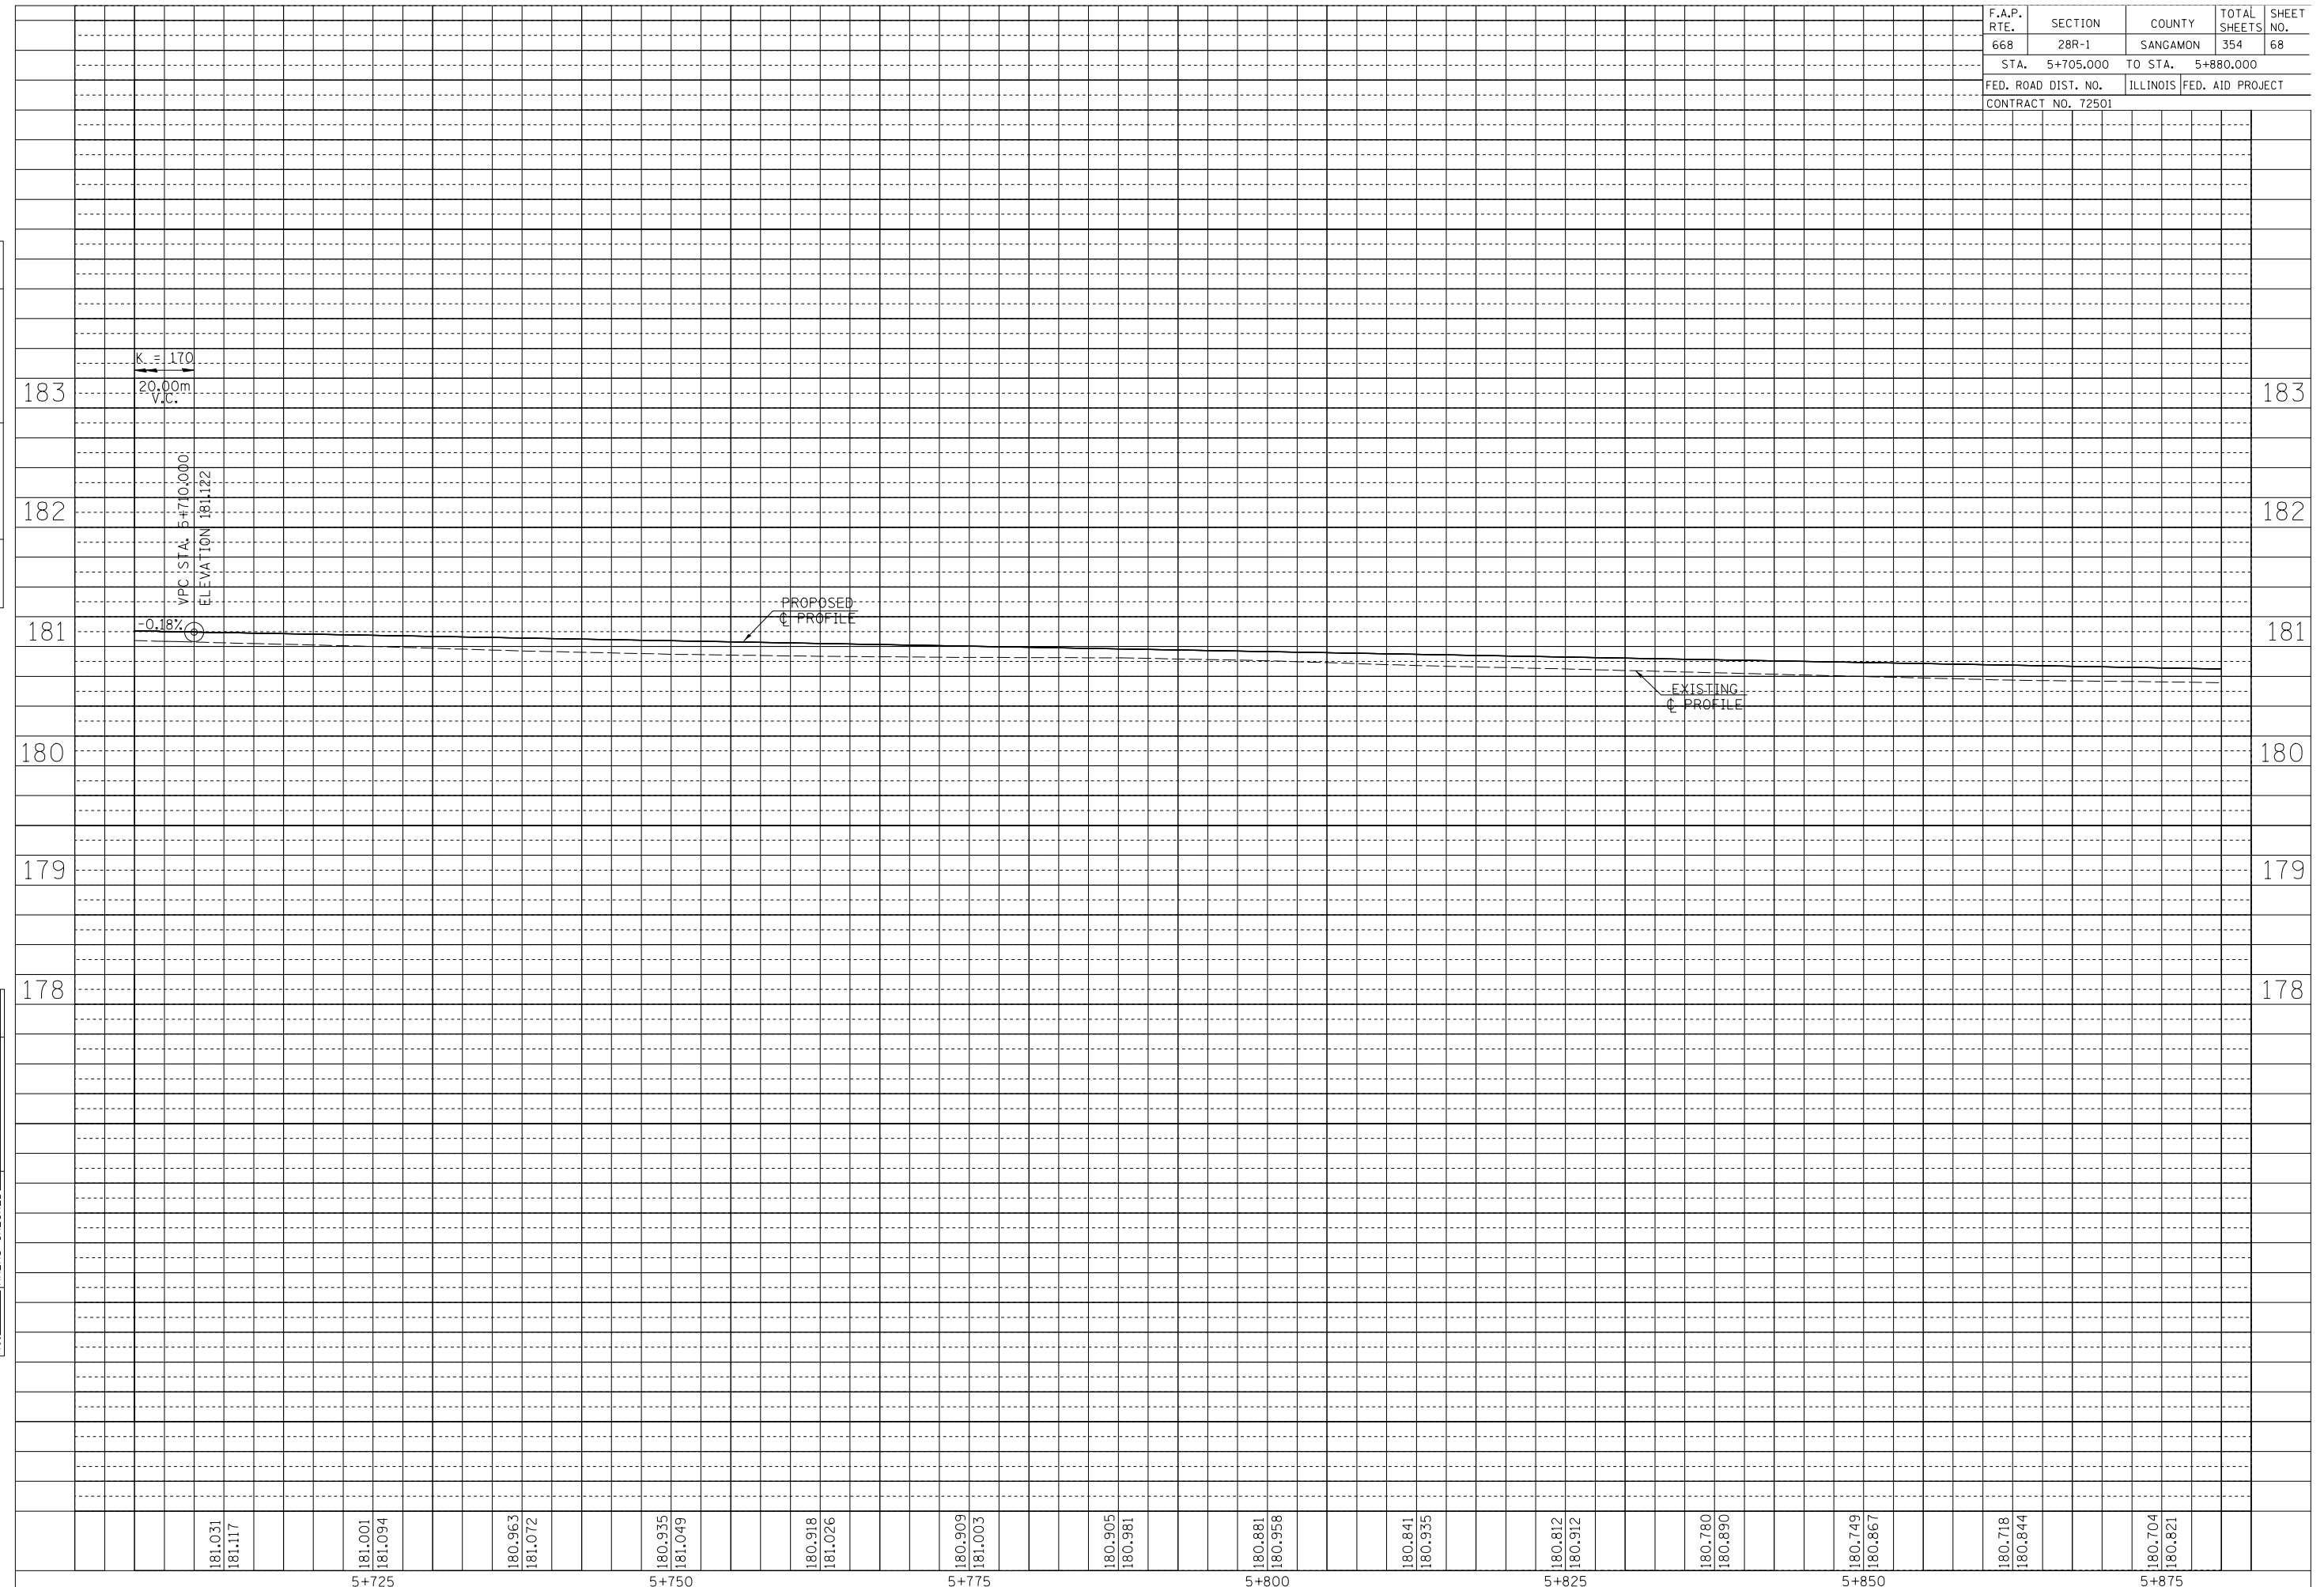

181.031	181.117	181.001	181.094	180.963	181.072	180.935	181.049	180.918	181.026	180.909	181.003	180.905	180.991	180.881	180.958	180.841	180.935	180.812	180.912	180.780	180.890	180.749	180.867	180.718	180.844	180.704	180.821
5+725				5+750				5+775				5+800				5+825				5+850				5+875			