


F.A.P. RTE.	SECTION	COUNTY	TOTAL SHEETS	SHEET NO.
668	28R-1	SANGAMON	354	70
STA. 5+880.000		TO STA.	6+055.000	
FED. ROAD DIST. NO.		ILLINOIS	FED. AID PROJECT	
CONTRACT NO. 72501				

FINAL SURVEY PLOTTED	SURVEYED	BY	DATE
NO.	AREAS CHECKED		
	NOTE BOOK TEMPLATE		

ORIGINAL SURVEY PLOTTED	SURVEYED	BY	DATE
NO.	AREAS CHECKED		
	NOTE BOOK TEMPLATE		

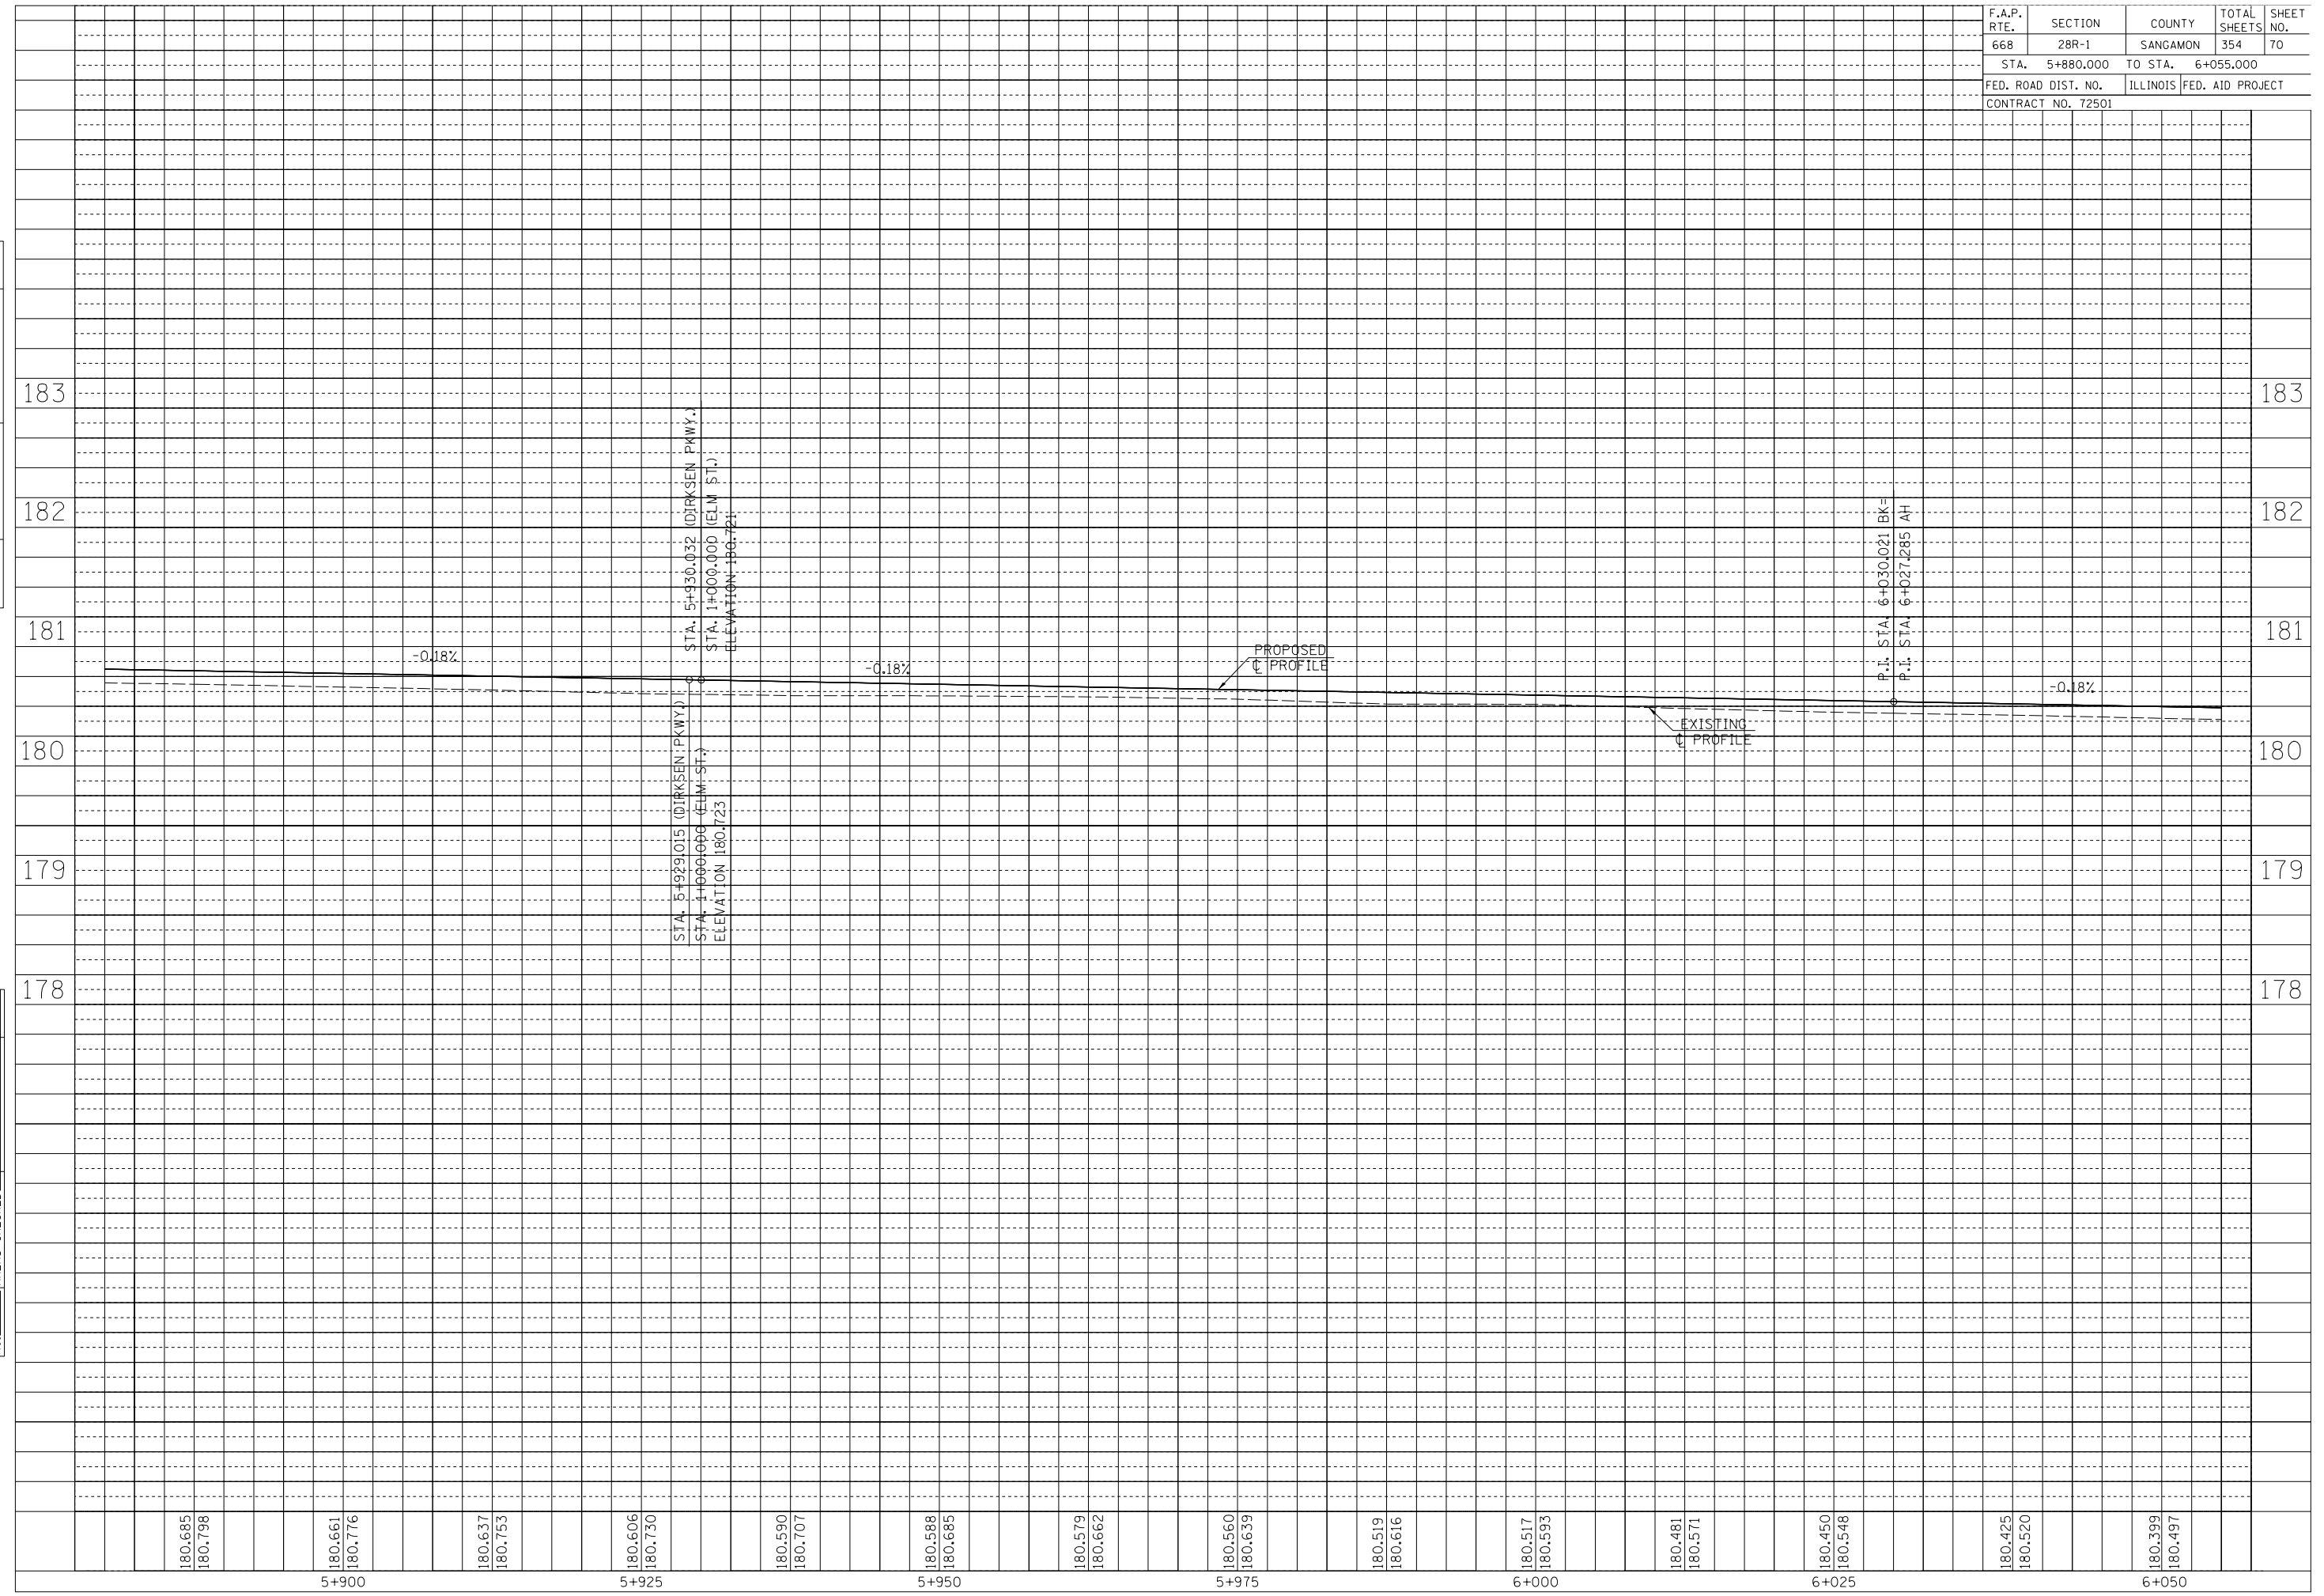

180.685
180.798

180.661
180.776

180.637
180.753

180.606
180.730

180.590
180.707

180.588
180.685

180.579
180.662

180.560
180.639

180.519
180.616

180.517
180.593

180.481
180.571

180.450
180.548

180.425
180.520

180.399
180.497

5+900
5+925
5+950
5+975
6+000
6+025
6+050