


F.A.P. RTE.	SECTION	COUNTY	TOTAL SHEETS	SHEET NO.
668	28R-1	SANGAMON	354	152
STA. 6+620	TO STA. 6+840			
FED. ROAD DIST. NO.	ILLINOIS	FED. AID PROJECT		

CONTRACT NO. 72501

TYPICAL PAVEMENT MARKING LEGEND

- |  |   |
|--|---|
| ① MODIFIED URETHANE PM 125 (5) (9.14M SKIP-3.05M DASH, YELLOW) | ⑨ MODIFIED URETHANE PM 300 (12) CHEVRONS & DIAGONALS (WHITE)        |
| ② MODIFIED URETHANE PM 125 (5) SOLID (YELLOW)                  | ⑩ PREF. PL. TYPE B INLAID PM 125 (5) (9.14M SKIP-3.05M DASH, WHITE) |
| ③ MODIFIED URETHANE PM 125 (5) SOLID (DOUBLE-YELLOW)           | ⑪ PREF. PL. TYPE B INLAID PM 600 (24) STOP BAR (WHITE)              |
| ④ MODIFIED URETHANE PM 300 (12) DIAGONAL (YELLOW)              | ⑫ PREF. PL. TYPE B INLAID PM LETTERS AND SYMBOLS                    |
| ⑤ MODIFIED URETHANE PM 125 (5) SOLID (WHITE)                   | ⑬ GROOVING FOR RECESSED PAVEMENT MARKING 152 (6)                    |
| ⑥ MODIFIED URETHANE PM 150 (6) SOLID (WHITE)                   | ⑭ GROOVING FOR RECESSED PAVEMENT MARKING 178 (7)                    |
| ⑦ MODIFIED URETHANE PM 150 (6) (1.83M SKIP-0.61M DASH, WHITE)  | ⑮ GROOVING FOR RECESSED PAVEMENT MARKING 229 (9)                    |
| ⑧ MODIFIED URETHANE PM 200 (8) SOLID (WHITE)                   | ⑯ GROOVING FOR RECESSED PAVEMENT MARKING 330 (13)                   |

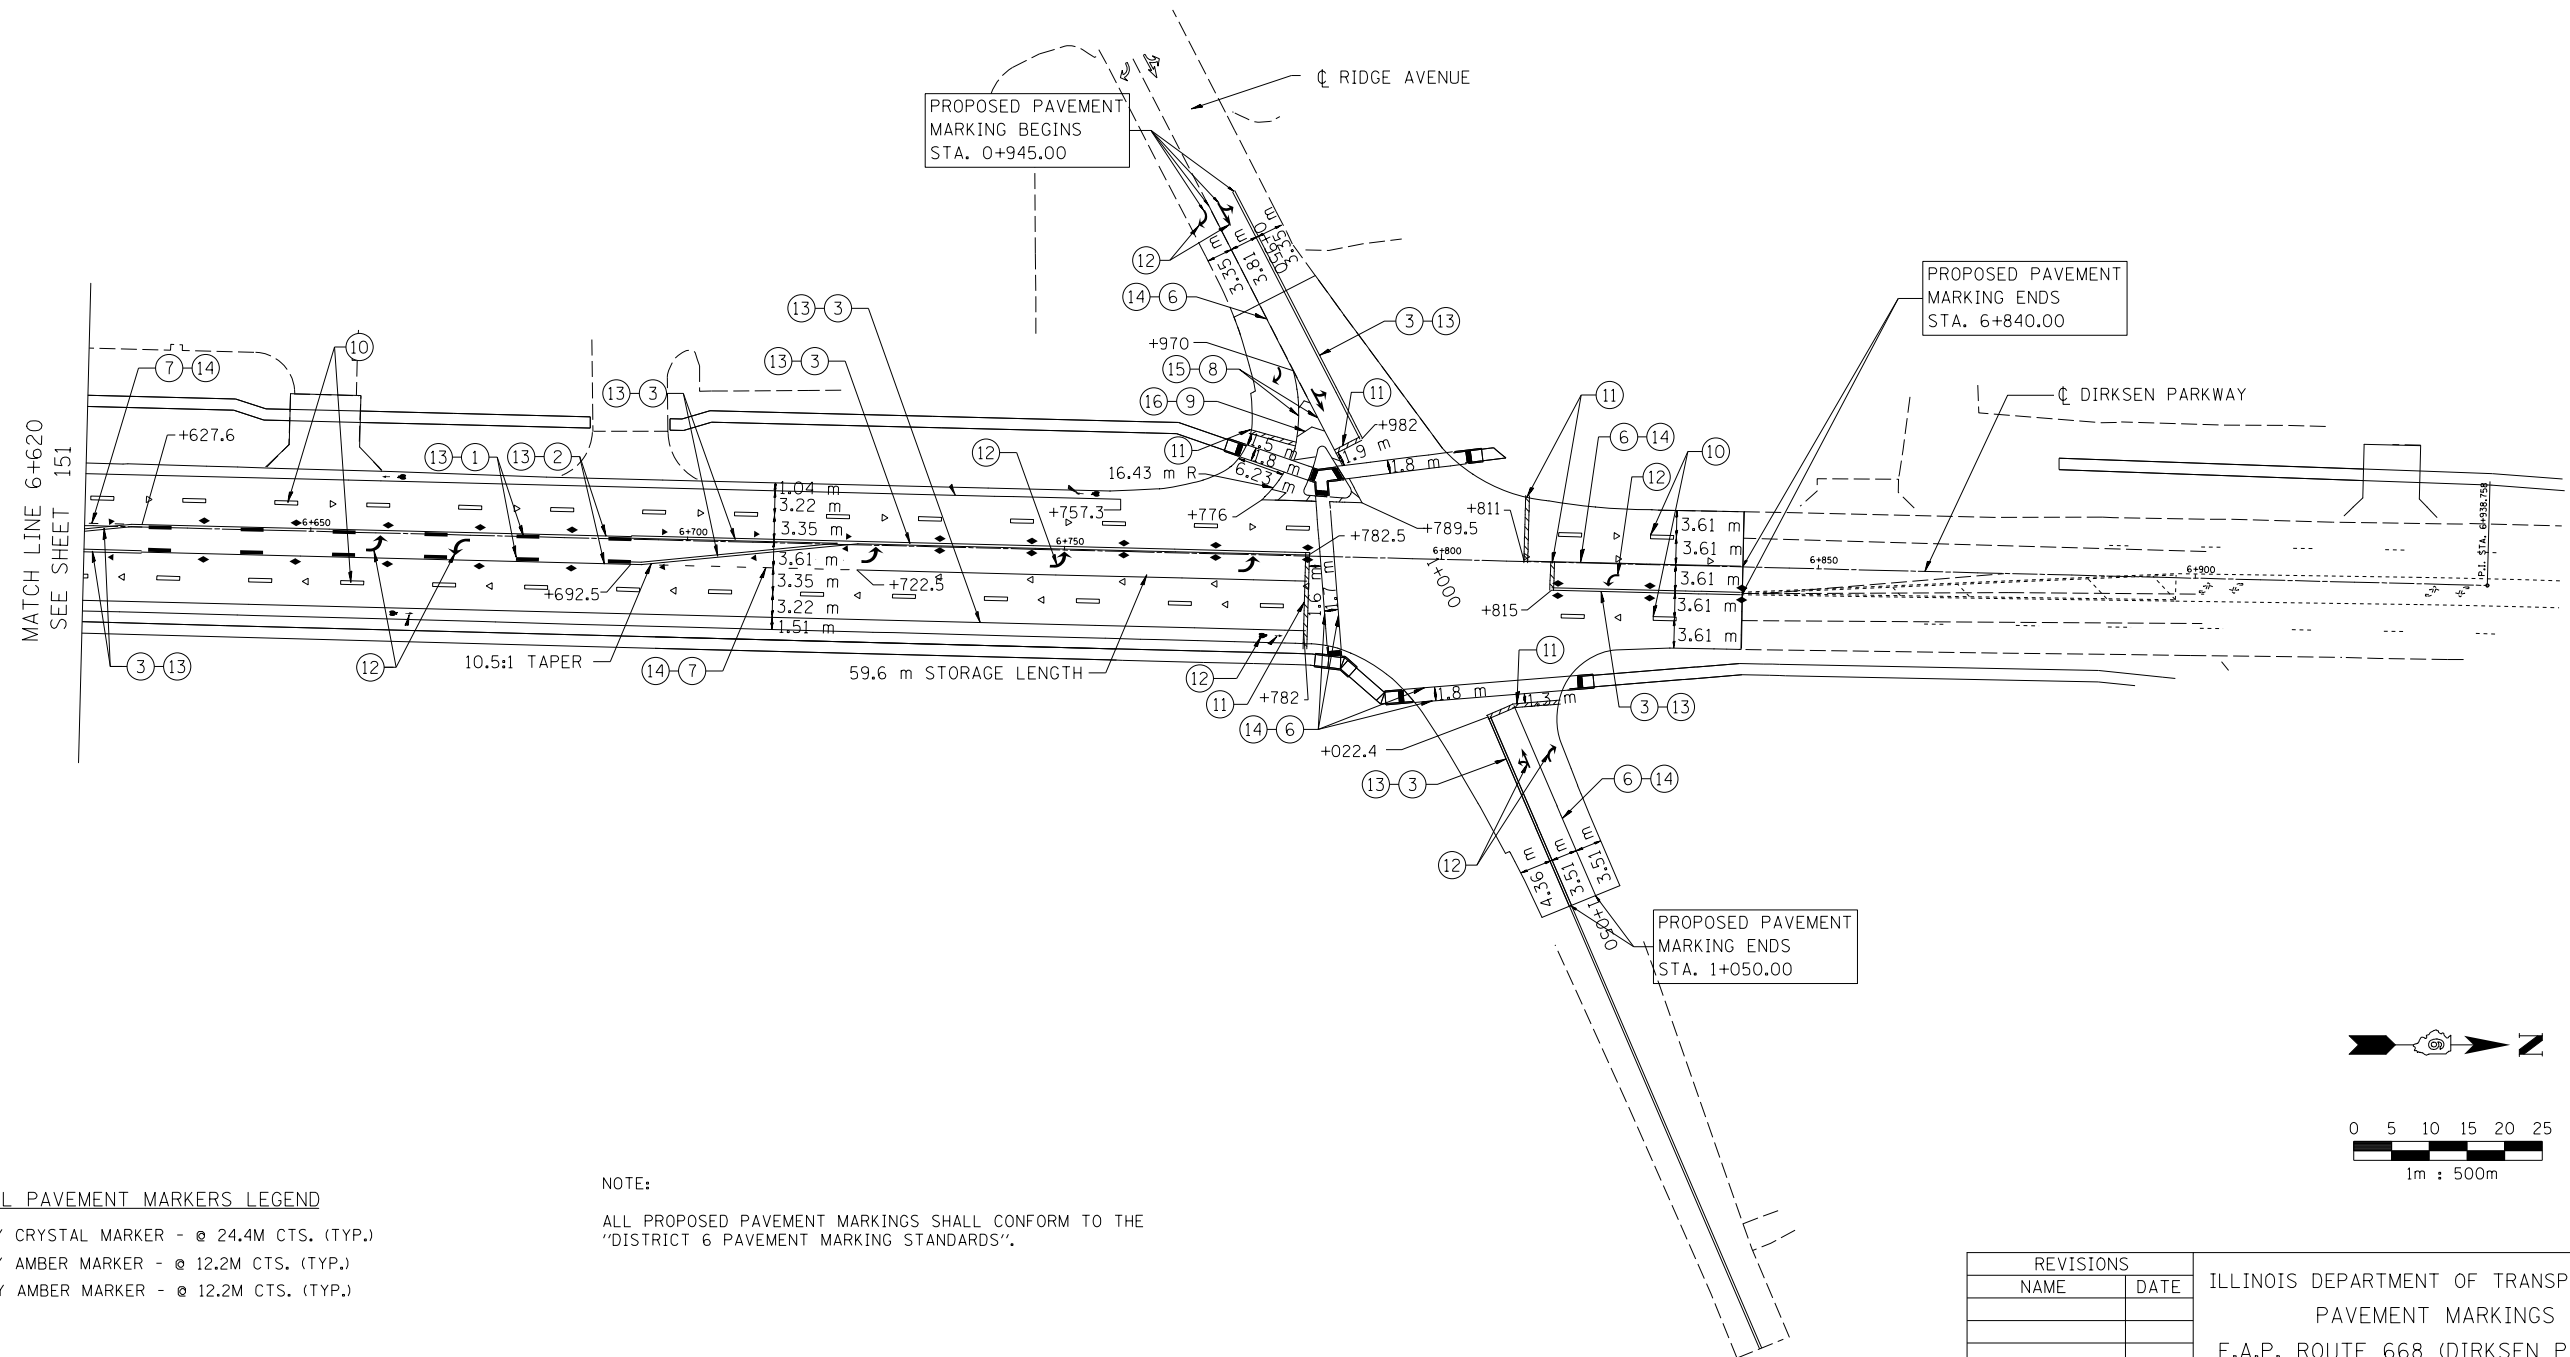

TYPICAL PAVEMENT MARKERS LEGEND

- ◁ ONE-WAY CRYSTAL MARKER - @ 24.4M CTS. (TYP.)
- ◄ ONE-WAY AMBER MARKER - @ 12.2M CTS. (TYP.)
- ◆ TWO-WAY AMBER MARKER - @ 12.2M CTS. (TYP.)

NOTE:  
ALL PROPOSED PAVEMENT MARKINGS SHALL CONFORM TO THE "DISTRICT 6 PAVEMENT MARKING STANDARDS".

REVISIONS	
NAME	DATE

ILLINOIS DEPARTMENT OF TRANSPORTATION  
PAVEMENT MARKINGS  
F.A.P. ROUTE 668 (DIRKSEN PARKWAY)  
SECTION 28R-1  
SANGAMON COUNTY

SCALE 1 : 500  
DATE 06/2013

DRAWN BY RK  
CHECKED BY FML