


F.A.U. RTE. 668	SECTION 28R-1	COUNTY SANGAMON	TOTAL SHEETS 354	SHEET NO. 238
STA. 6+141.040		TO STA. 6+150.000		
FED. ROAD DIST. NO. 6		ILLINOIS		FED. AID PROJECT CONTRACT NO. 72501

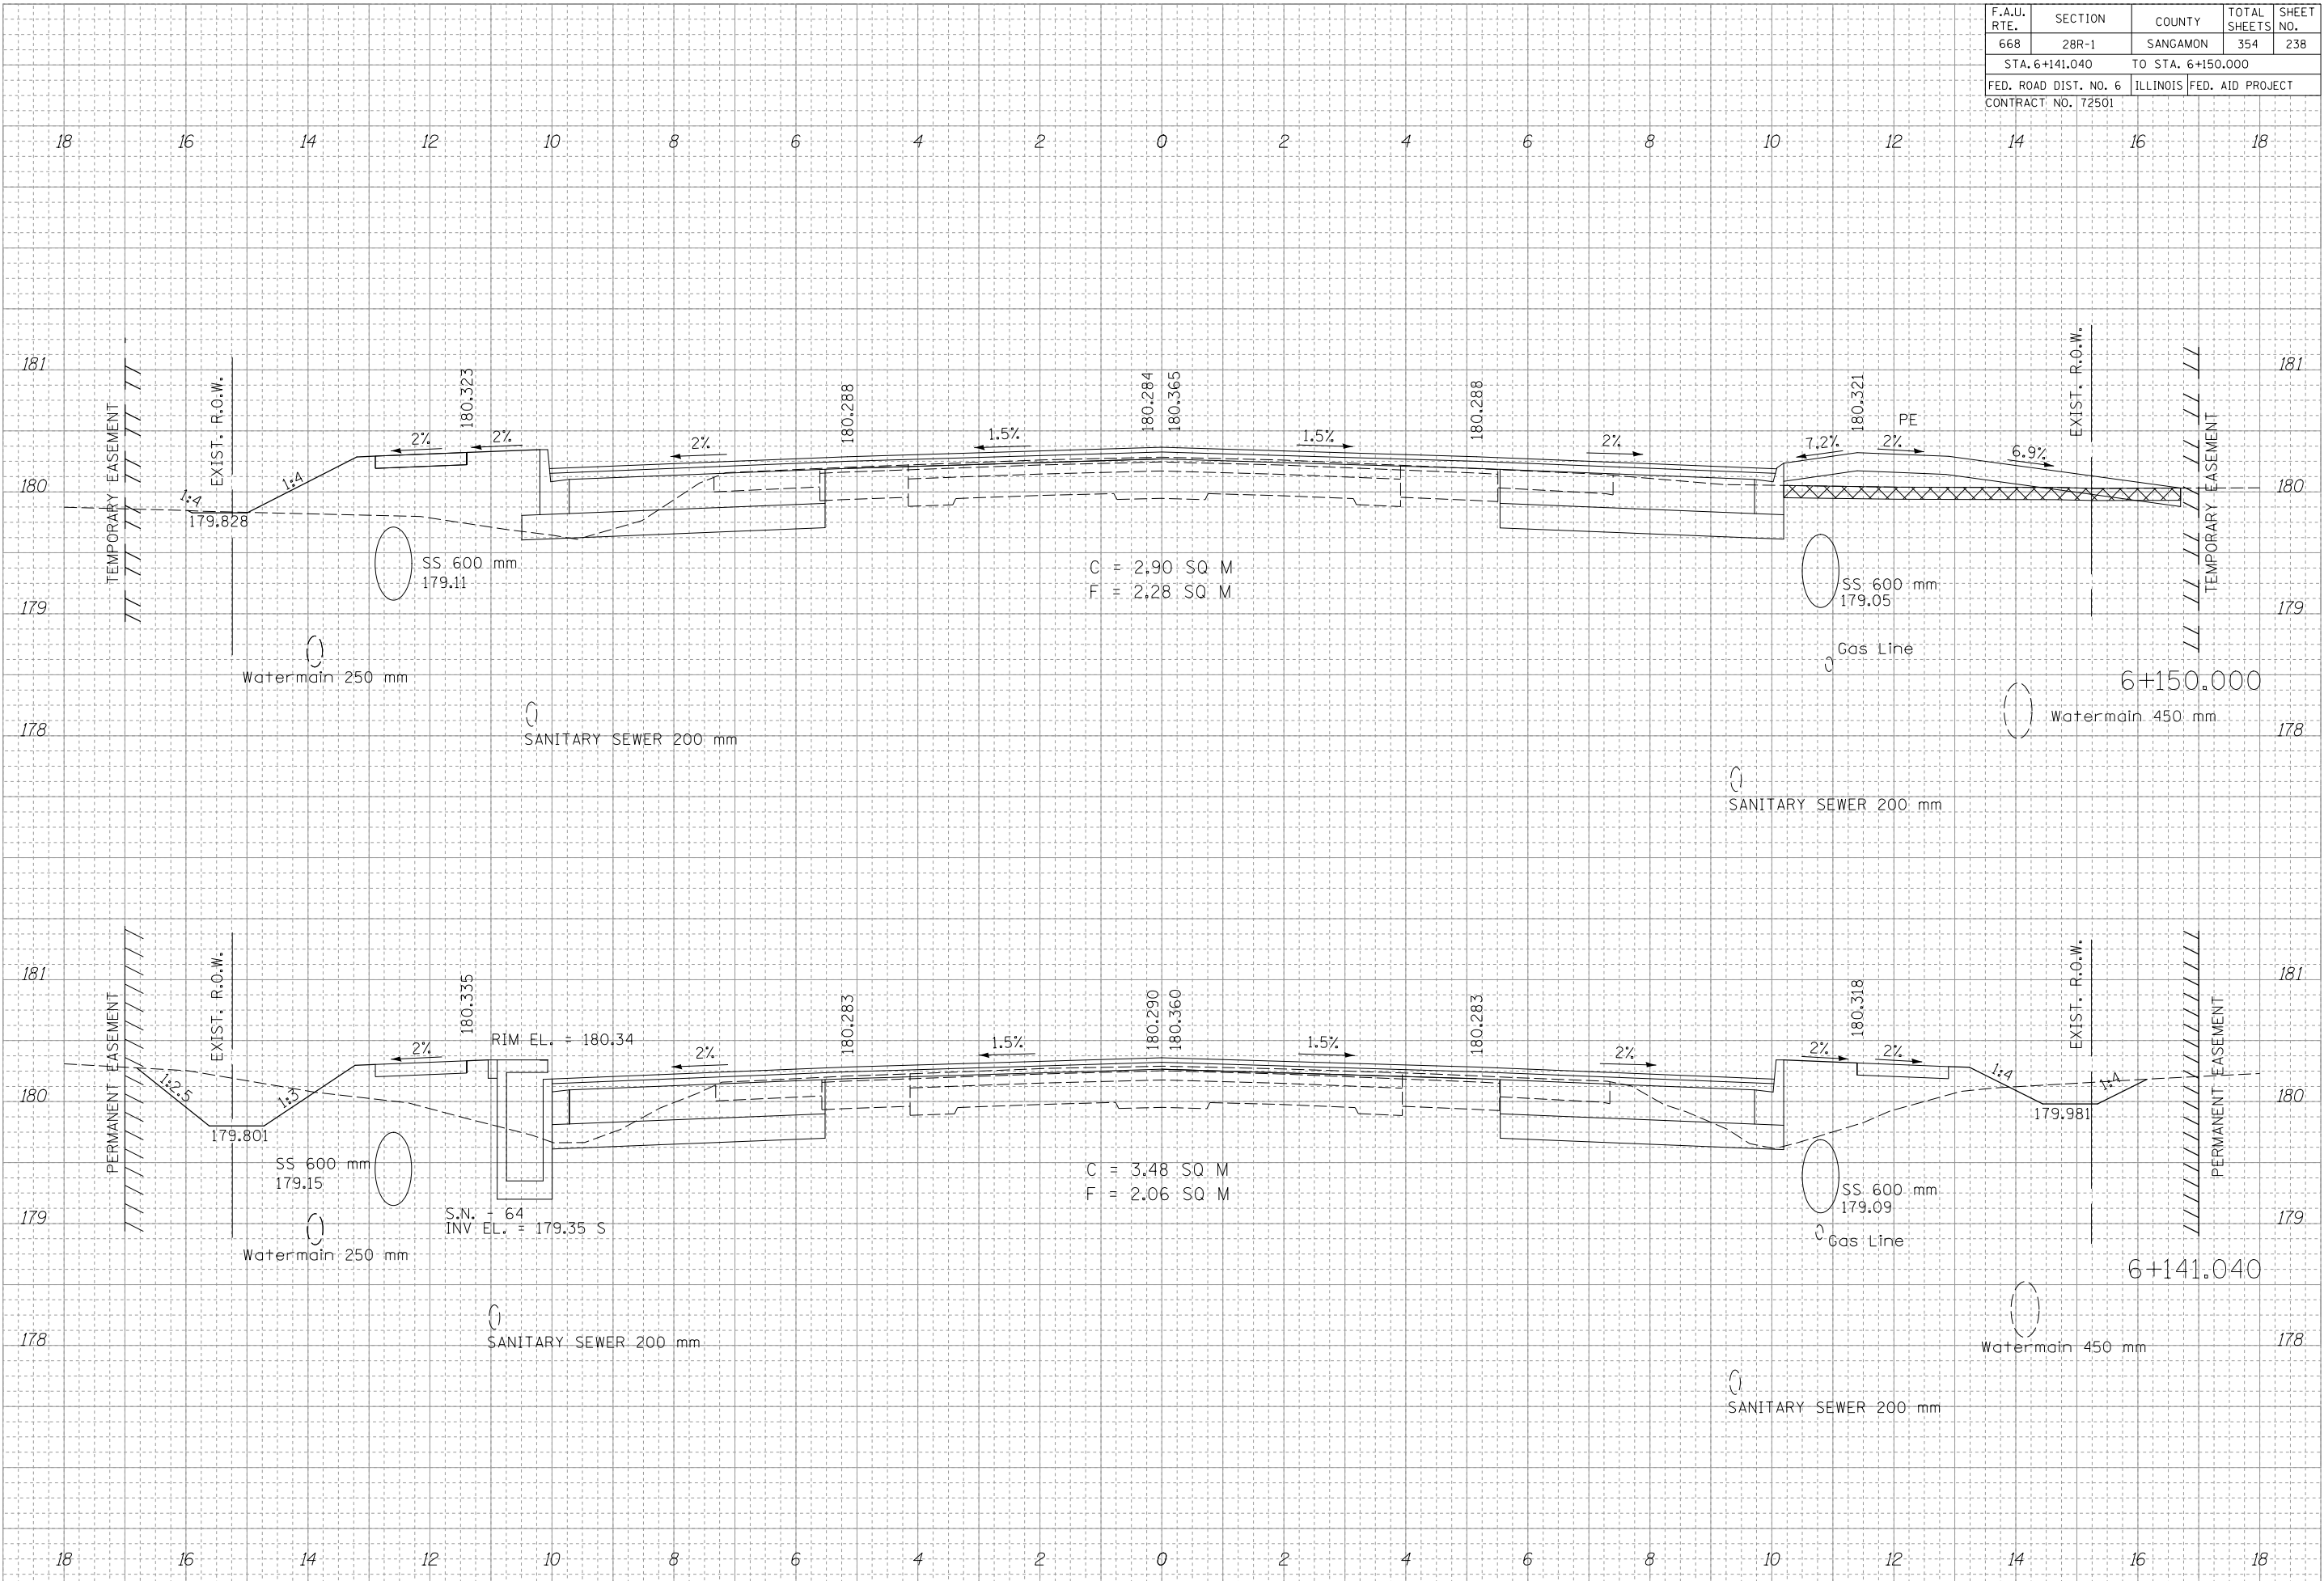

FINAL SURVEY	DATE
SURVEYED	
NOTED	
TEMPORARY	
AREAS	
CHECKED	
NO.	

ORIGINAL SURVEY	DATE
SURVEYED	
NOTED	
TEMPORARY	
AREAS	
CHECKED	
NO.	