


DATE _____
 BY _____
 SURVEYED _____
 PLOTTED _____
 TEMPLATE _____
 AREAS _____
 CHECKED _____

DATE _____
 BY _____
 SURVEYED _____
 PLOTTED _____
 TEMPLATE _____
 AREAS _____
 CHECKED _____

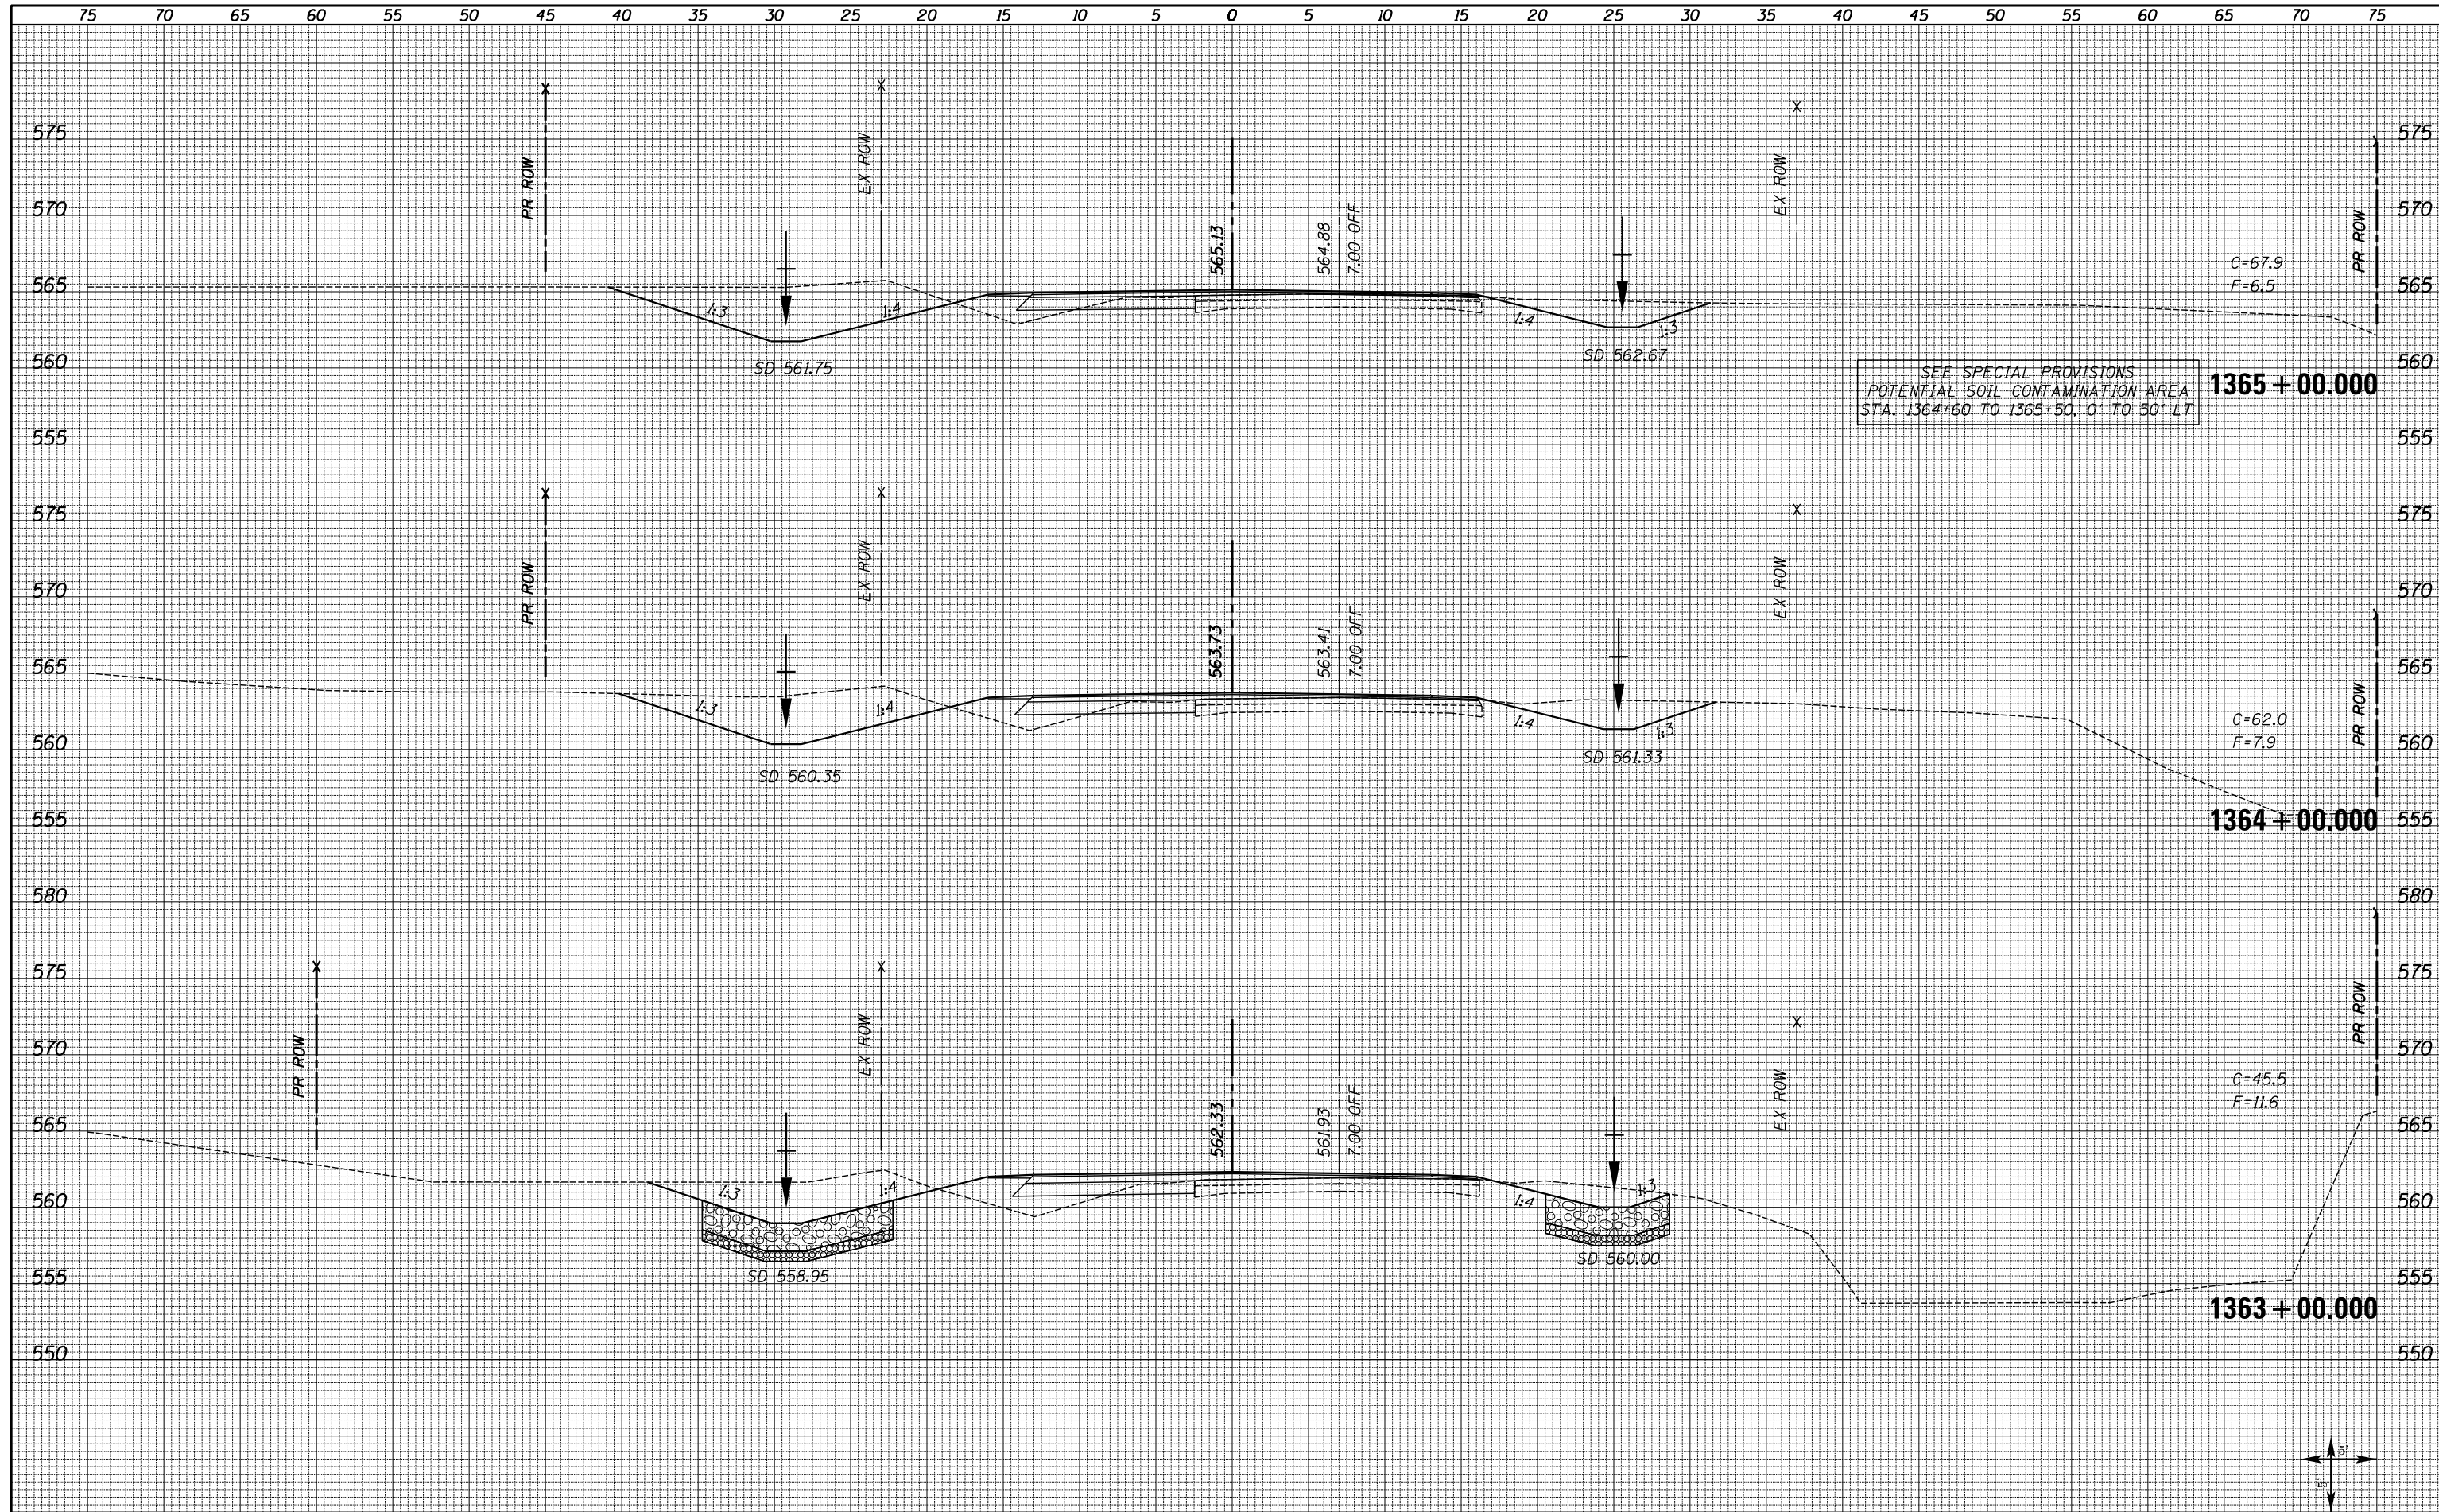

SEE SPECIAL PROVISIONS
 POTENTIAL SOIL CONTAMINATION AREA
 STA. 1364+60 TO 1365+50, 0' TO 50' LT

FILE NAME = XS_SHEETS-NEW.dgn
 USER NAME = notel

DESIGNED -	REVISED -
DRAWN -	REVISED -
CHECKED -	REVISED -
DATE -	REVISED -

**STATE OF ILLINOIS
 DEPARTMENT OF TRANSPORTATION**

**FAS 1597 (IL 96)
 CROSS SECTIONS**

SCALE: SHOWN SHEET NO. 32 OF 72 SHEETS STA. 1363+00.00 STA. 1365+00.00

F.A.S. RTE.	SECTION	COUNTY	TOTAL SHEETS	SHEET NO.
1597	14 (W, RS-7)	ADAMS/PIKE	152	107
CONTRACT NO. 72781			ILLINOIS FED. AID PROJECT	

