


DATE _____
 BY _____
 SURVEYED _____
 PLOTTED _____
 TEMPLATE _____
 NOTE BOOK _____
 AREAS CHECKED _____
 NO. _____


DATE _____
 BY _____
 SURVEYED _____
 PLOTTED _____
 TEMPLATE _____
 NOTE BOOK _____
 AREAS CHECKED _____
 NO. _____

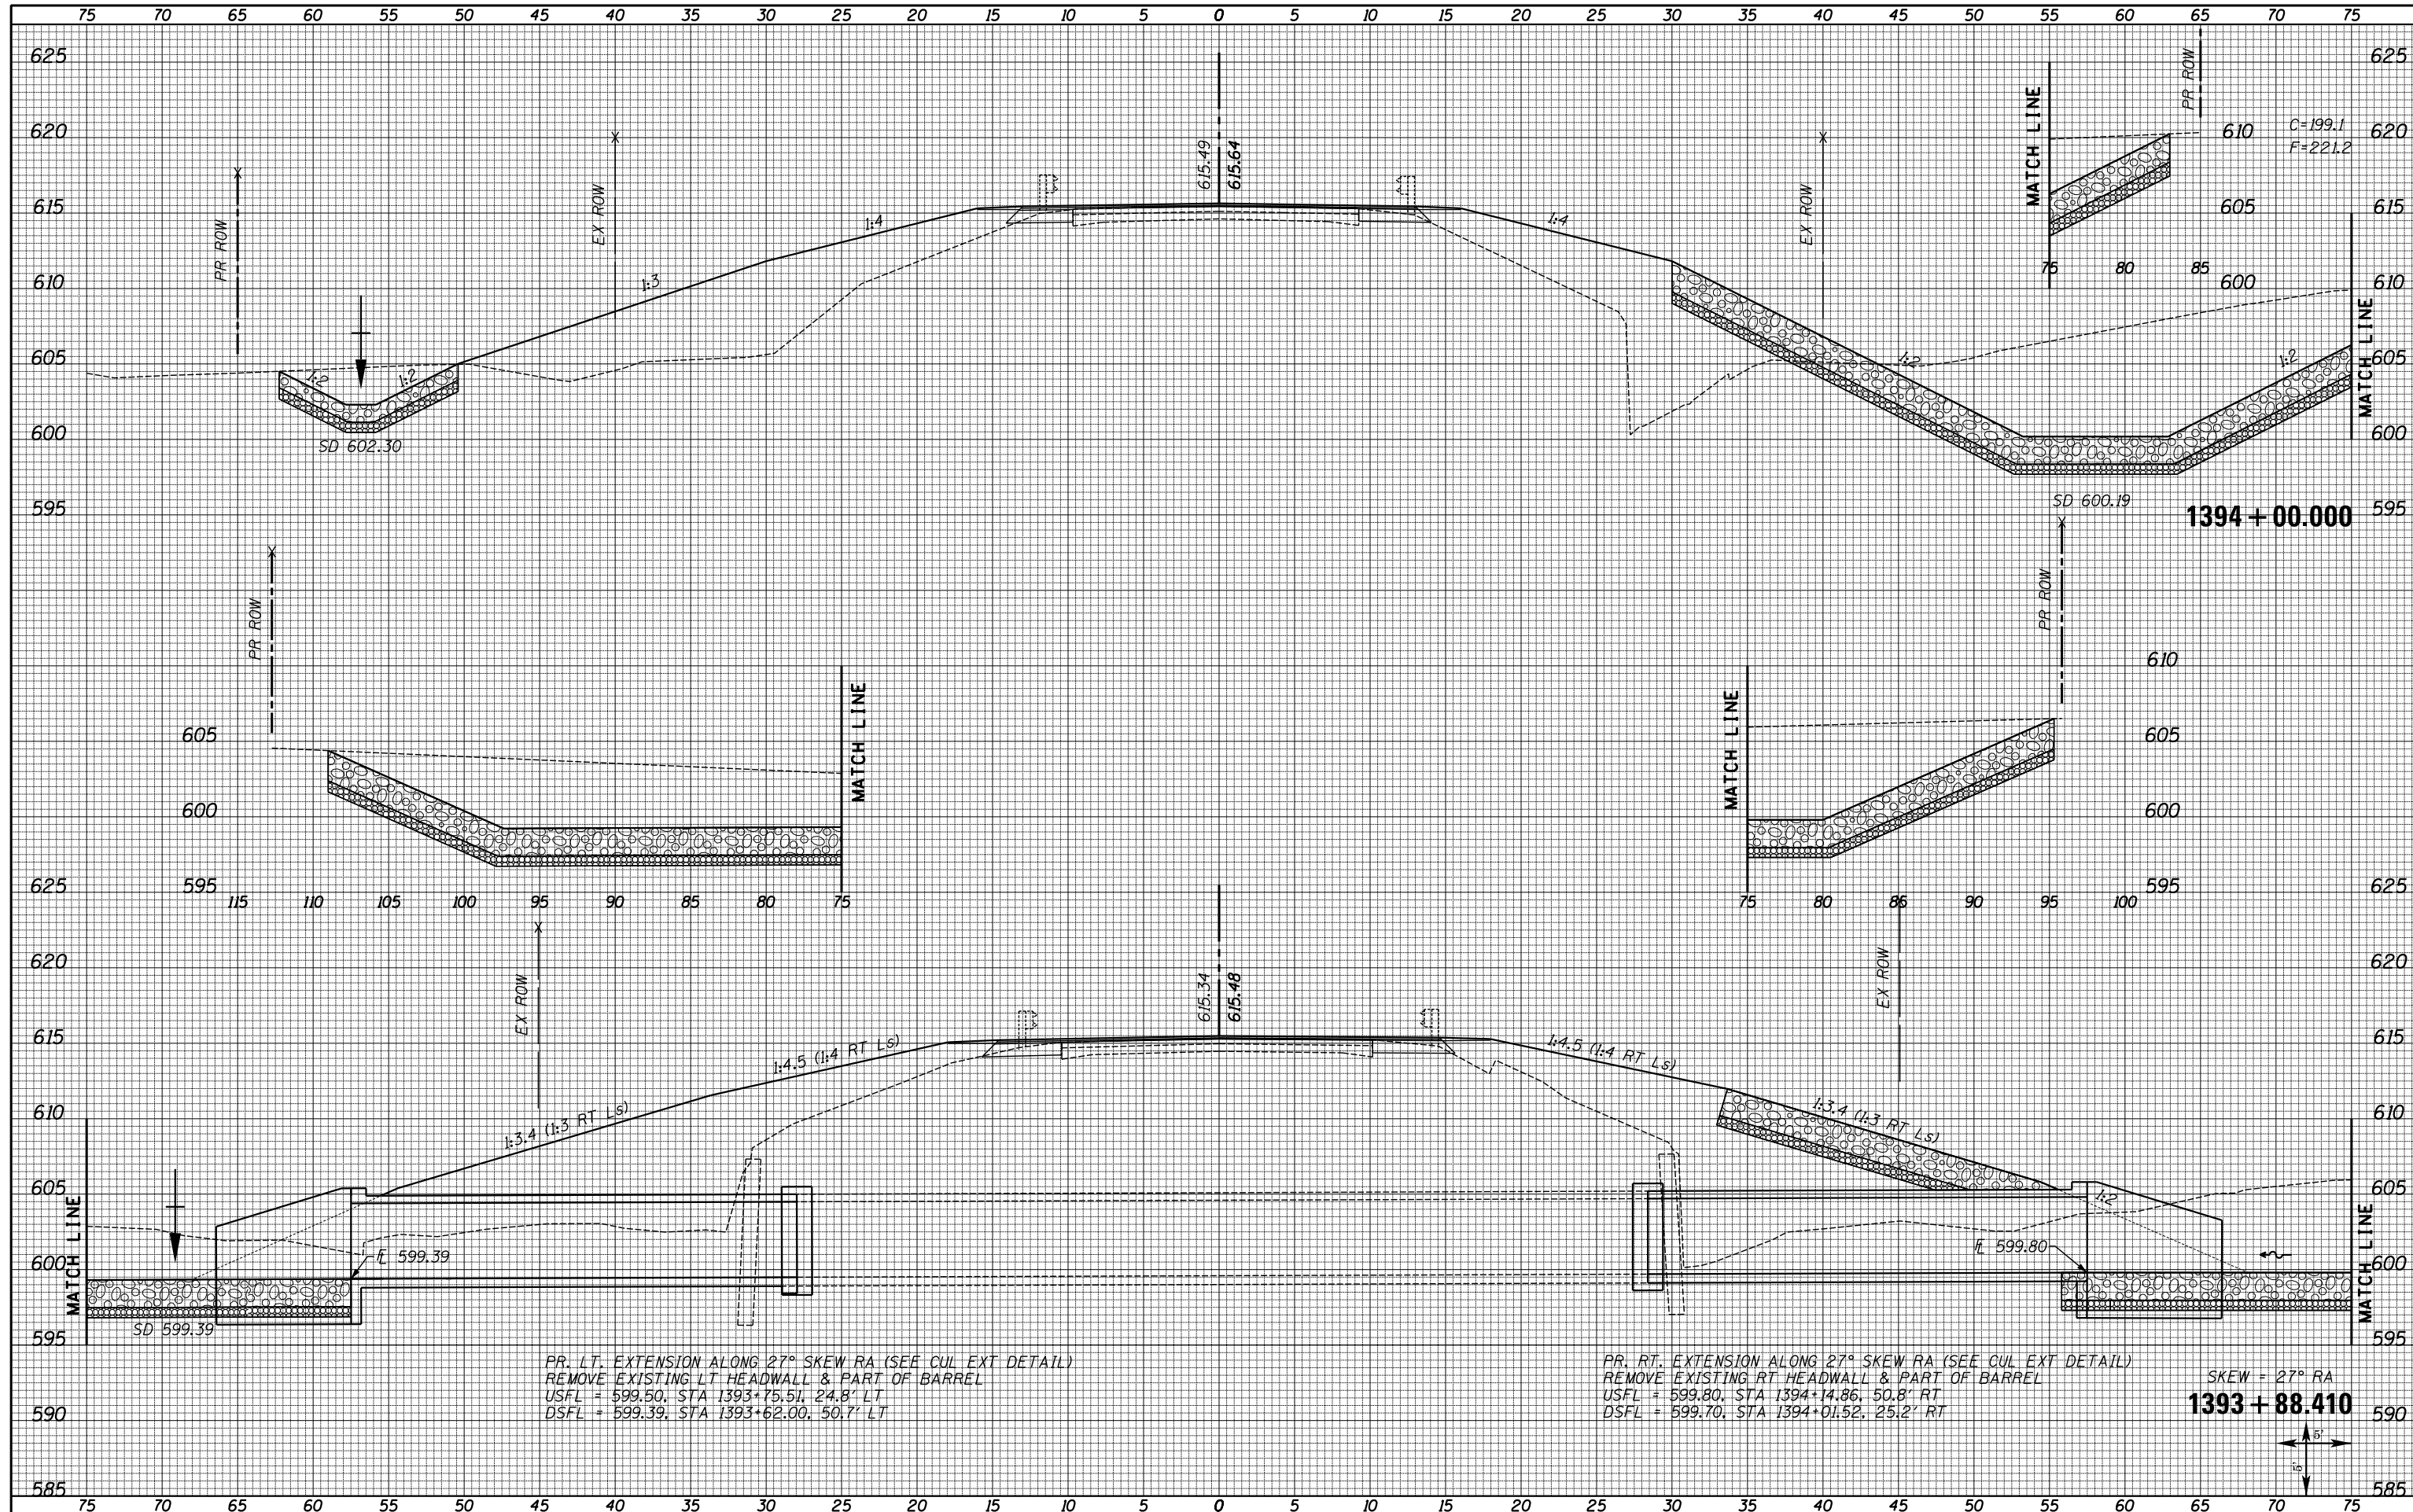

PR. LT. EXTENSION ALONG 27° SKEW RA (SEE CUL EXT DETAIL)
 REMOVE EXISTING LT HEADWALL & PART OF BARREL
 USFL = 599.50, STA 1393+75.51, 24.8' LT
 DSFL = 599.39, STA 1393+62.00, 50.7' LT

PR. RT. EXTENSION ALONG 27° SKEW RA (SEE CUL EXT DETAIL)
 REMOVE EXISTING RT HEADWALL & PART OF BARREL
 USFL = 599.80, STA 1394+14.86, 50.8' RT
 DSFL = 599.70, STA 1394+01.52, 25.2' RT

SKEW = 27° RA
1393 + 88.410

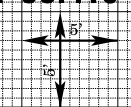

FILE NAME = XS_SHEETS-NEW.dgn

USER NAME = notel
 PLOT SCALE = 10.0000' / in.
 PLOT DATE = 8/16/2013

DESIGNED -
 DRAWN -
 CHECKED -
 DATE -

REVISED -
 REVISED -
 REVISED -
 REVISED -

**STATE OF ILLINOIS
 DEPARTMENT OF TRANSPORTATION**

**FAS 1597 (IL 96)
 CROSS SECTIONS**
 SCALE: SHOWN SHEET NO. 51 OF 72 SHEETS STA. 1393+88.410 STA. 1394+00.000

| F.A.S. RTE. | SECTION | COUNTY | TOTAL SHEETS | SHEET NO. |
|---------------------------|--------------|------------|--------------|-----------|
| 1597 | 14 (W, RS-7) | ADAMS/PIKE | 152 | 126 |
| CONTRACT NO. 72781 | | | | |
| ILLINOIS FED. AID PROJECT | | | | |