


PLAN	SURVEYED	BY	DATE
	PLOTTED		
	GRADES CHECKED		
	STRUCTURE NOTATION		
	NO. _____		
	NOTE BOOK		
	NO. _____		
	DATE		

PROFILE	SURVEYED	BY	DATE
	PLOTTED		
	GRADES CHECKED		
	STRUCTURE NOTATION		
	NO. _____		
	NOTE BOOK		
	NO. _____		
	DATE		

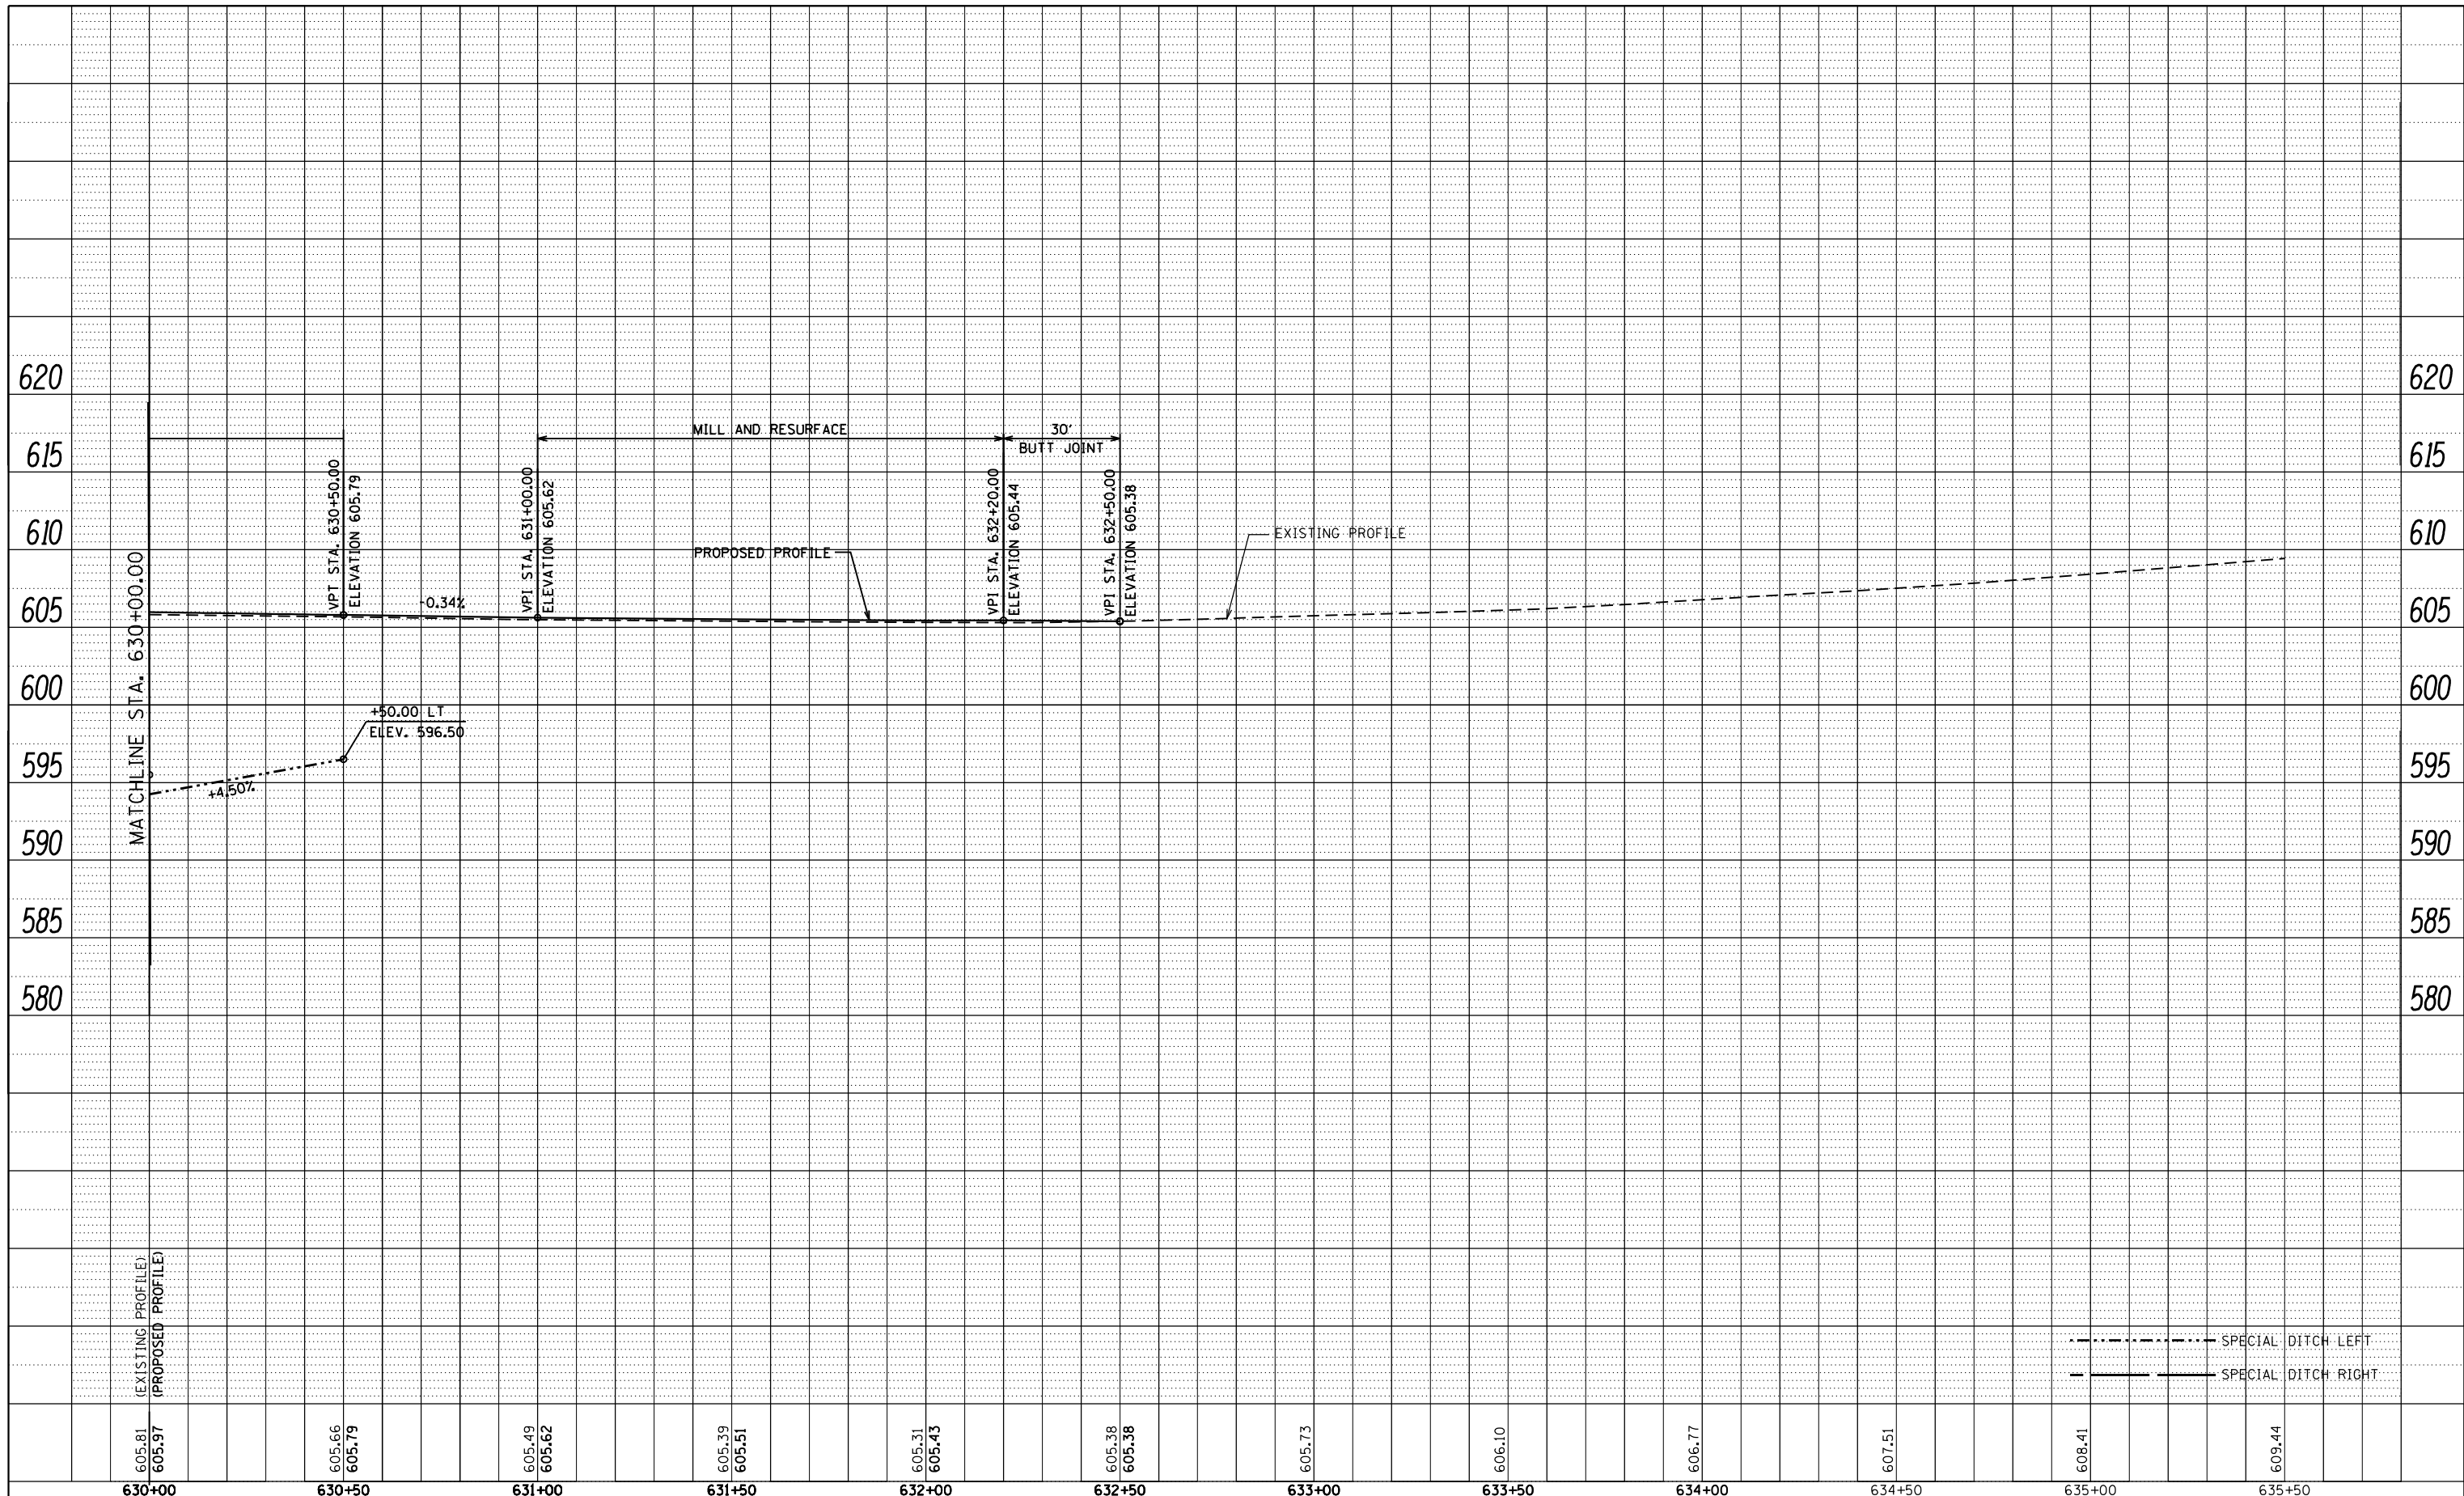

605.81 605.97	605.66 605.79	605.49 605.62	605.39 605.51	605.31 605.43	605.38 605.38	605.73	606.10	606.77	607.51	608.41	609.44
630+00	630+50	631+00	631+50	632+00	632+50	633+00	633+50	634+00	634+50	635+00	635+50

----- SPECIAL DITCH LEFT  
 ----- SPECIAL DITCH RIGHT



USER NAME = gjameson	DESIGNED -	REVISED
FILE NAME = D672A61-SHT-PROFILE.dgn	CHECKED -	REVISED
PLOT SCALE = 40,0000' / IN.	DRAWN -	REVISED
PLOT DATE = 8/16/2013	CHECKED -	REVISED

**STATE OF ILLINOIS  
DEPARTMENT OF TRANSPORTATION**

**PROFILE  
IL 48 OVER BEAR CREEK**

SCALE: 1" = 20'    SHEET 3 OF 3 SHEETS    STA. 630+00 TO STA. 632+50

F.A.P. RTE.	SECTION	COUNTY	TOTAL SHEETS	SHEET NO.
•	(4), 136B-1	CHRISTIAN	97	31
• 75 (IL 29) & 714 (IL 48)		CONTRACT NO. 72A61		
ILLINOIS FED. AID PROJECT				