



PLAN	SURVEYED	BY	DATE
NOTE BOOK NO.	PLOTTED		
	CHECKED		
	FILE NAME		

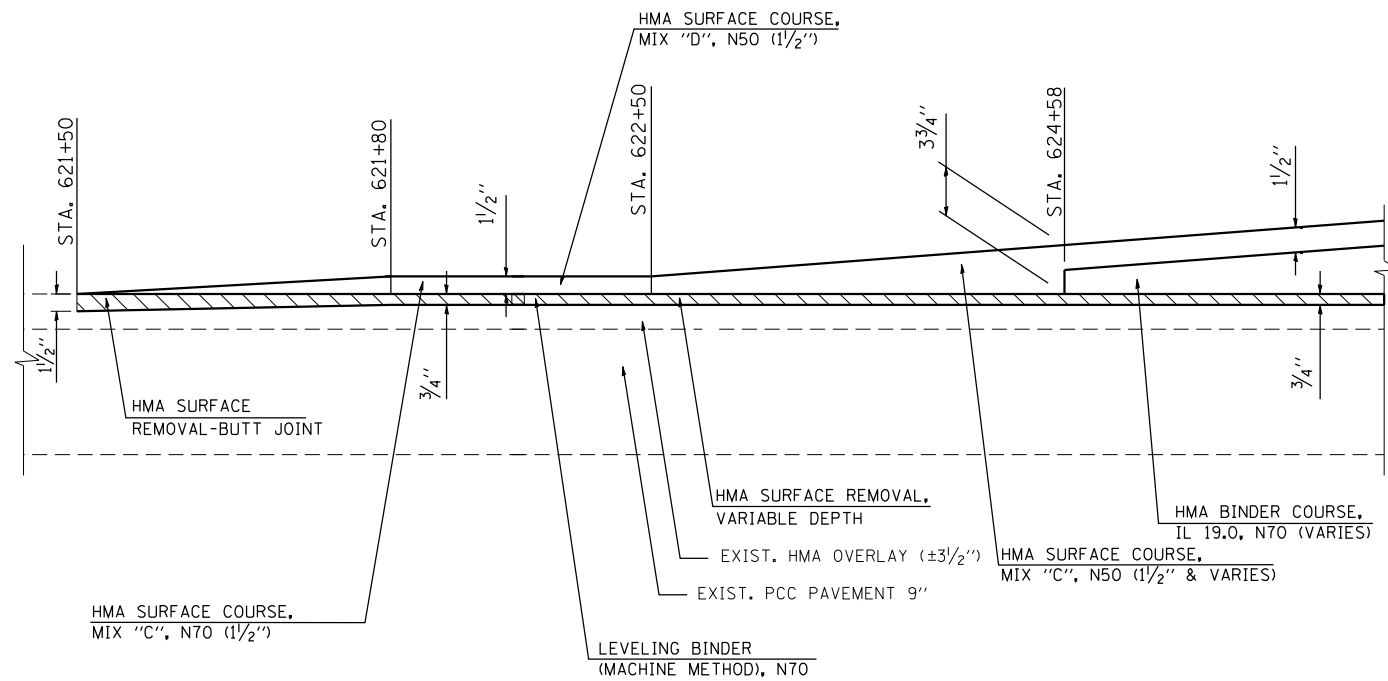

**BUTT JOINT DETAIL**

STA. 621+50 TO STA. 624+58

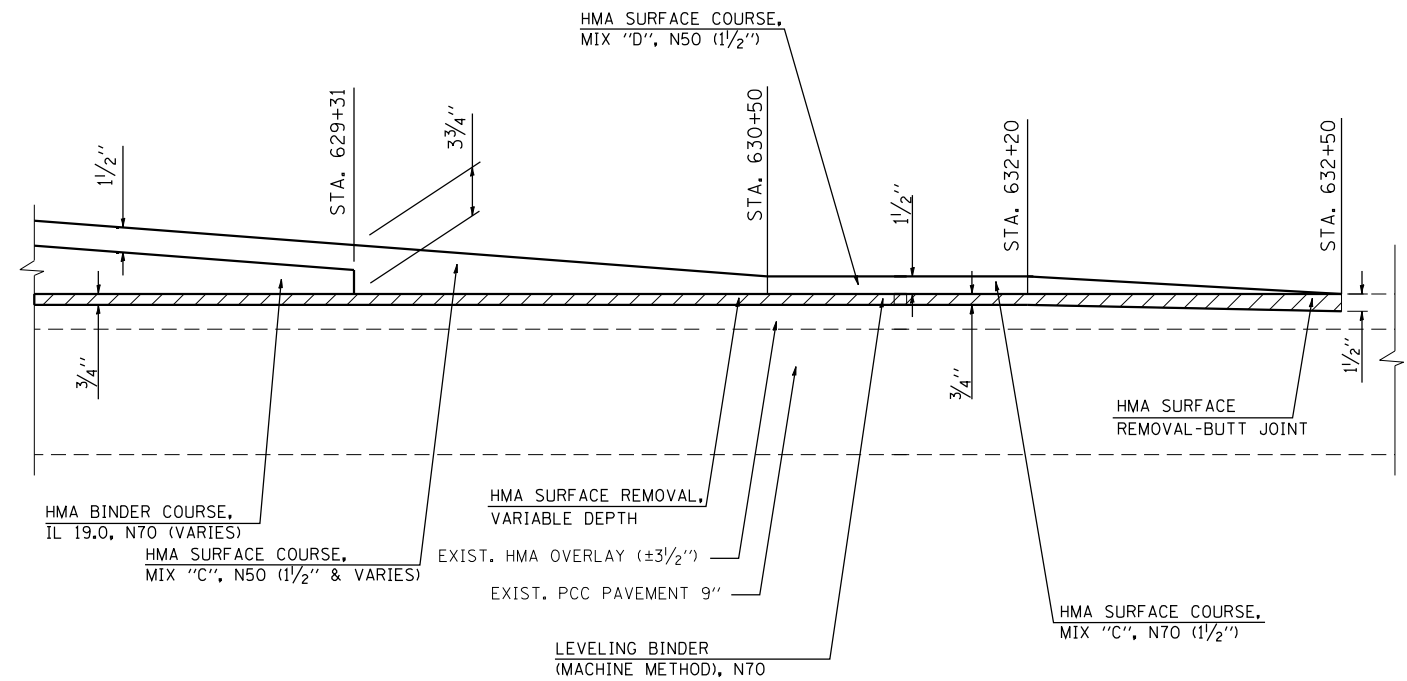

**BUTT JOINT DETAIL**

STA. 629+31 TO STA. 632+50

design firm  
no. 184001036



USER NAME = gjameson	DESIGNED -	REVISED
FILE NAME = D672A61-SHT-BUTTJOINT	CHECKED -	REVISED
PLOT SCALE = 1/8" = 1' / IN.	DRAWN -	REVISED
PLOT DATE = 8/16/2013	CHECKED -	REVISED

**STATE OF ILLINOIS  
DEPARTMENT OF TRANSPORTATION**

**BUTT JOINT DETAILS  
IL 48 OVER BEAR CREEK**

SCALE: NTS SHEET 1 OF 1 SHEETS STA. 621+50.00 TO STA. 632+50.00

F.A.P. RTE.	SECTION	COUNTY	TOTAL SHEETS	SHEET NO.
•	(4)1, 136B-1	CHRISTIAN	97	39
• 75(IL 29) & 714(IL 48)			CONTRACT NO. 72A61	
ILLINOIS FED. AID PROJECT				