



DATE	
BY	
FINISHED SURVEY	
PLOTTED TEMPLATE	
NOTE BOOK	
AREAS CHECKED	
NO.	

DATE	
BY	
ORIGINAL SURVEY	
PLOTTED TEMPLATE	
NOTE BOOK	
AREAS CHECKED	
NO.	

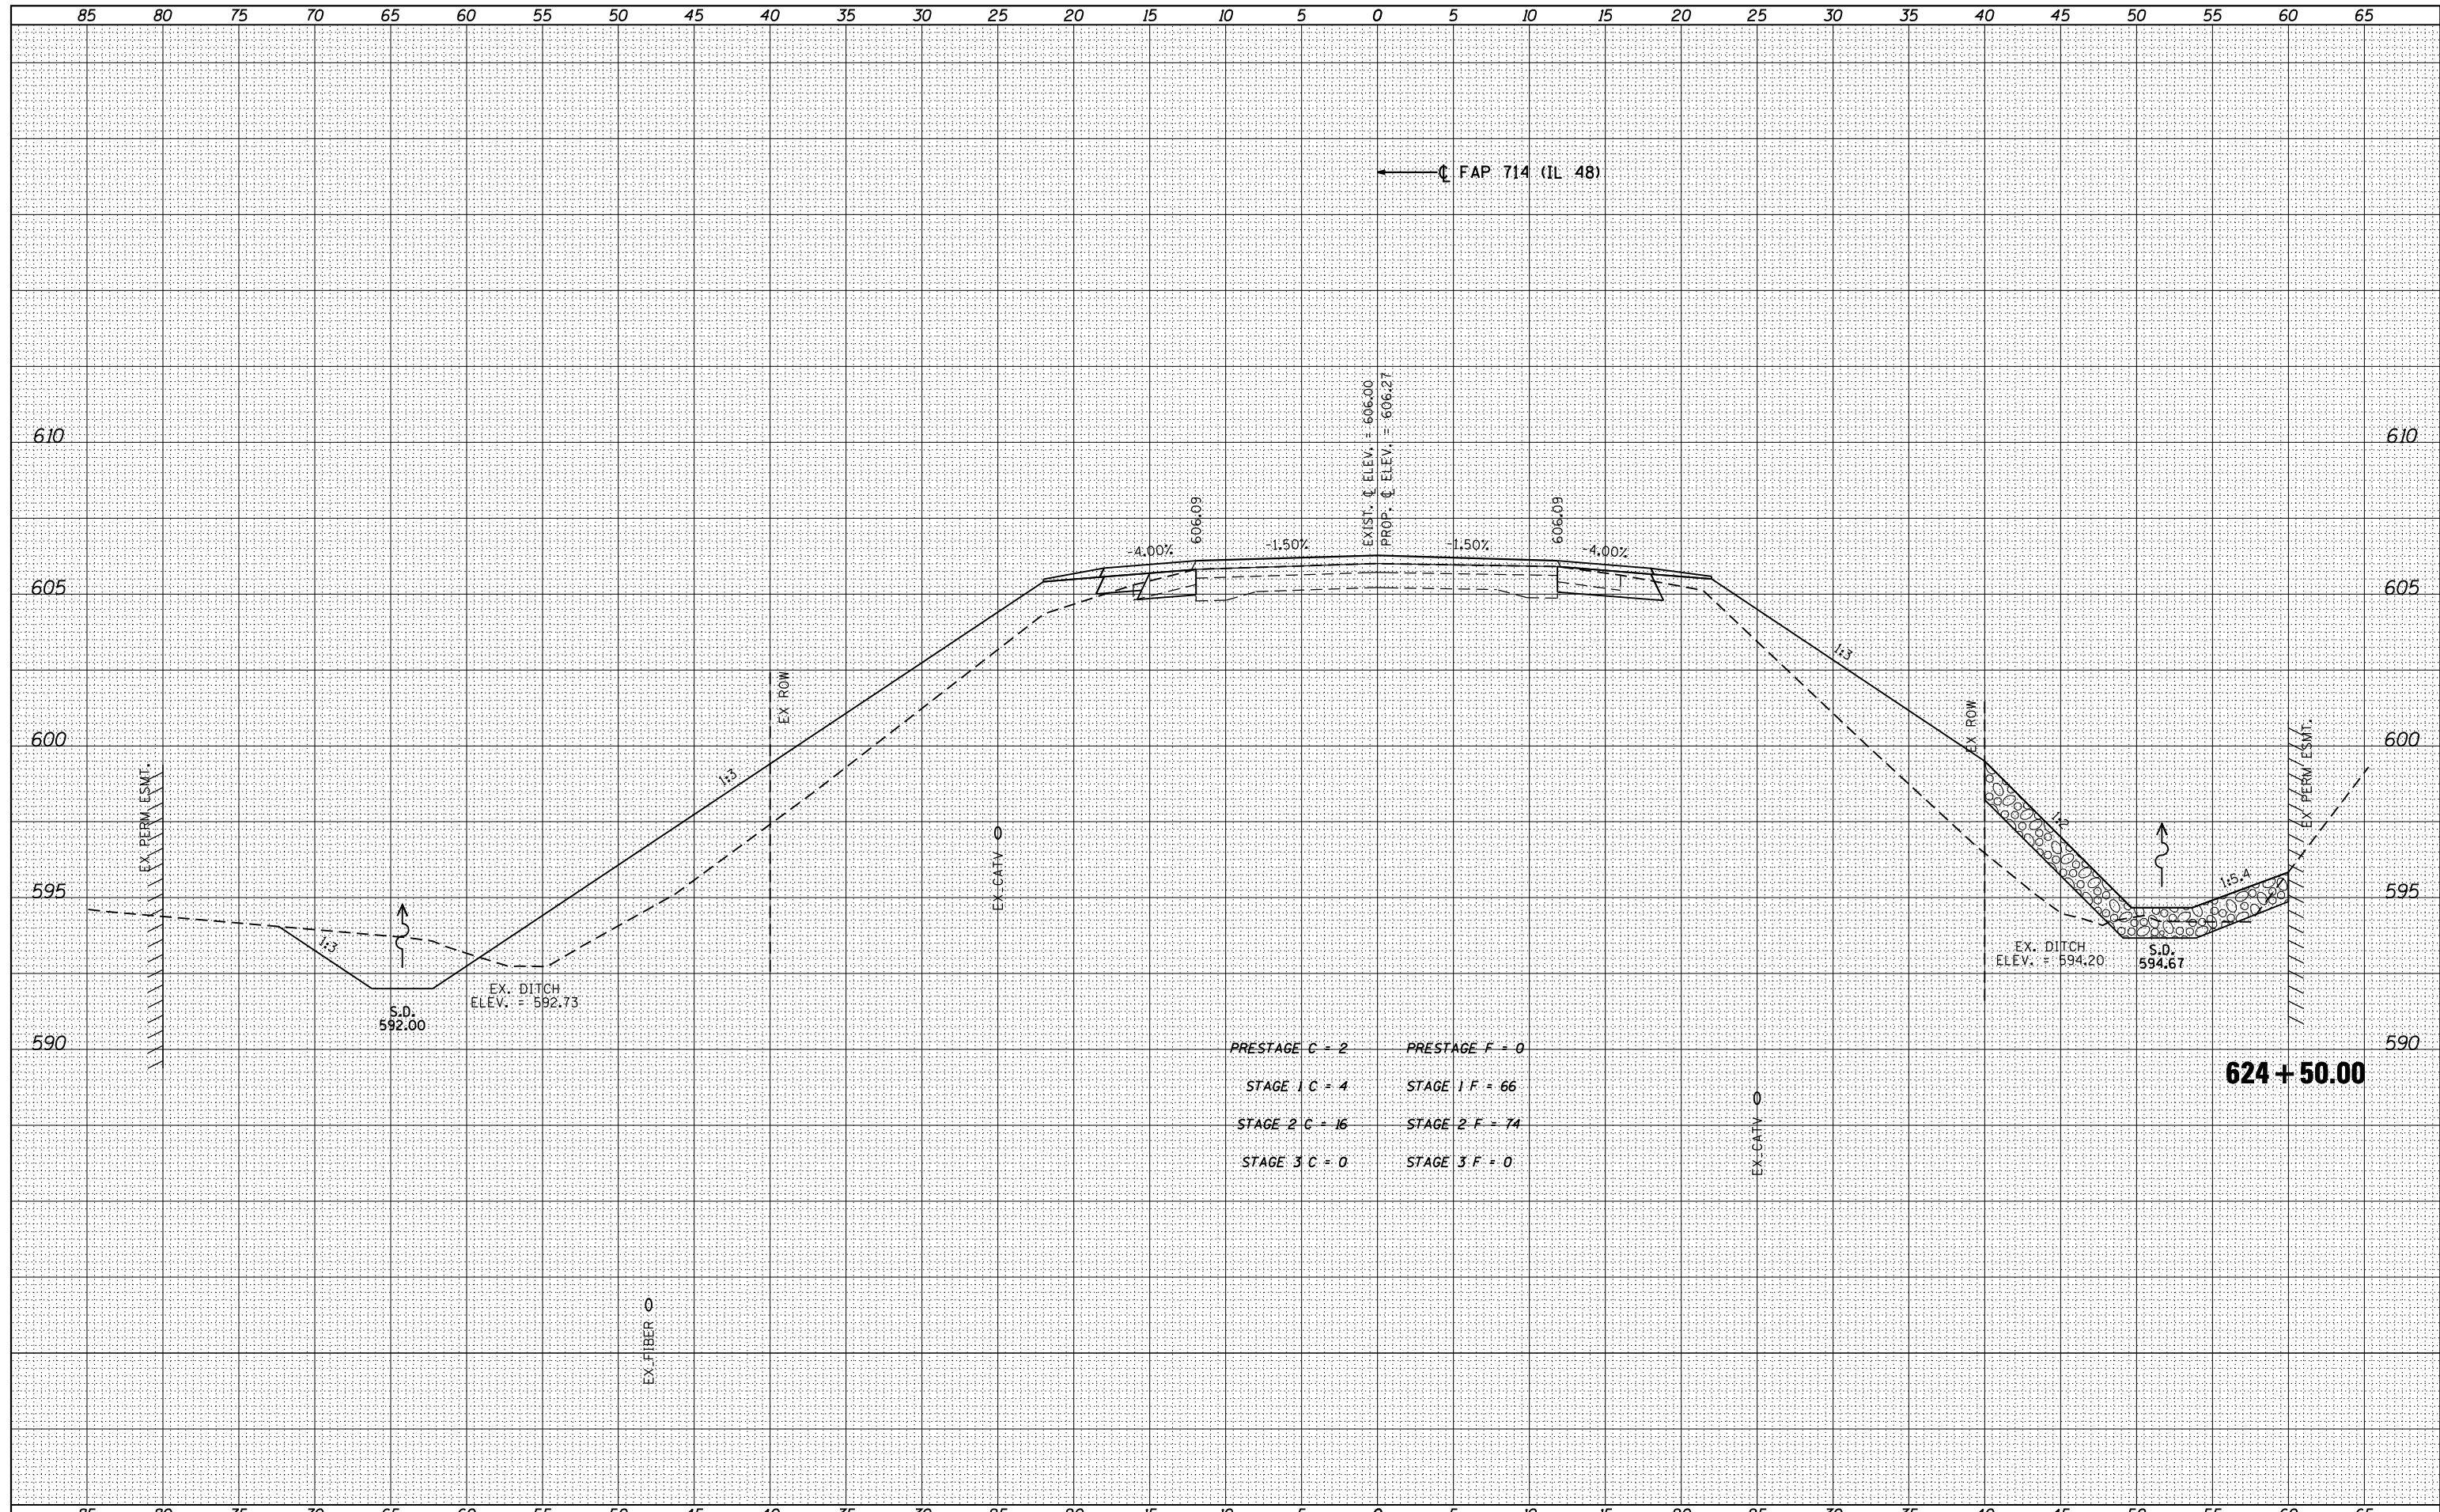

PRESTAGE C = 2 PRESTAGE F = 0
 STAGE 1 C = 4 STAGE 1 F = 66
 STAGE 2 C = 16 STAGE 2 F = 74
 STAGE 3 C = 0 STAGE 3 F = 0

624 + 50.00

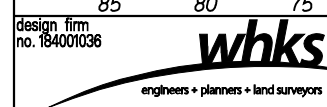

USER NAME = g.jameson	DESIGNED -	REVISED -
FILE NAME = D672A61-SHT-XSC-IL48.dwg	CHECKED -	REVISED -
PLOT SCALE = 10.0000' / IN.	DRAWN -	REVISED -
PLOT DATE = 8/16/2013	CHECKED -	REVISED -

**STATE OF ILLINOIS
DEPARTMENT OF TRANSPORTATION**

**CROSS SECTIONS
IL 48 OVER BEAR CREEK**

SCALE: 1" = 5' SHEET 8 OF 25 SHEETS STA. 624+50.00 TO STA. 624+50.00

F.A.P. RTE.	SECTION	COUNTY	TOTAL SHEETS	SHEET NO.
•	(4), 136B-1	CHRISTIAN	97	80
• 75(IL 29) & 714(IL 48)		CONTRACT NO. 72A61		

ILLINOIS FED. AID PROJECT