


DATE	
BY	
SURVEYED	
PLOTTED	
TEMPLATE	
AREAS	
CHECKED	
FINL SURVEY	
NOTE BOOK	
NO.	

DATE	
BY	
SURVEYED	
PLOTTED	
TEMPLATE	
AREAS	
CHECKED	
ORIGINAL SURVEY	
NOTE BOOK	
NO.	

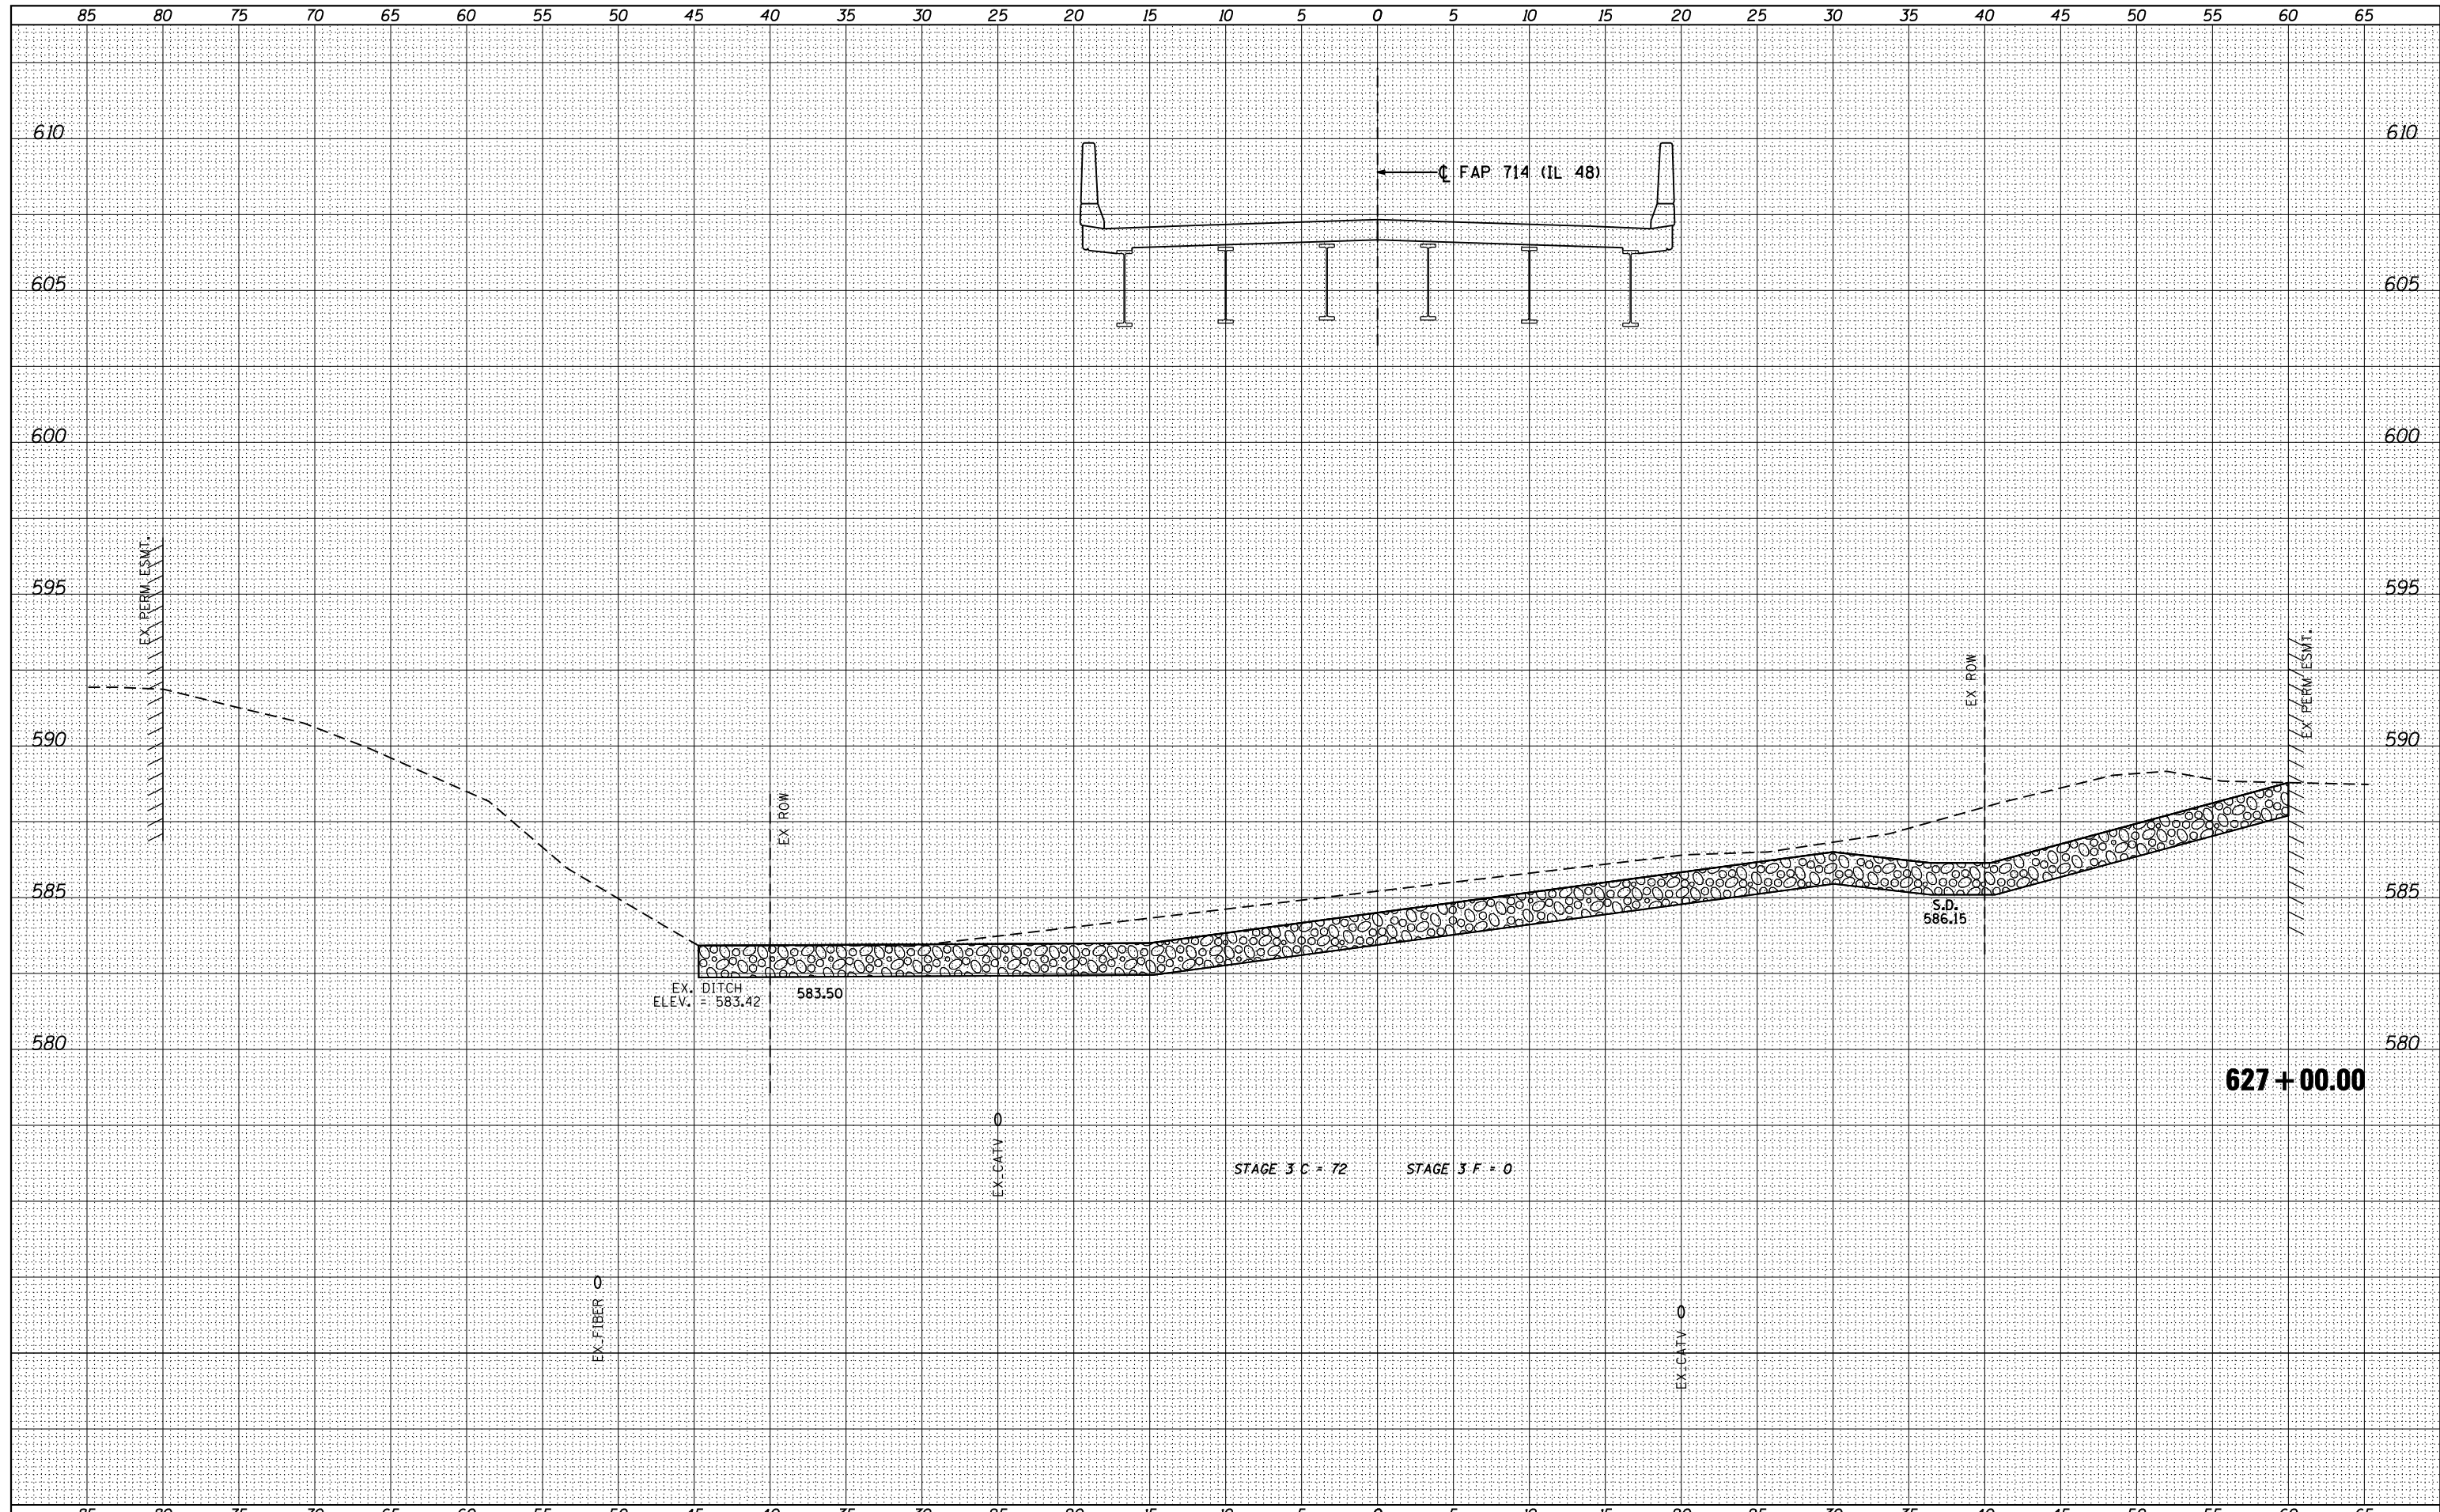

design firm
no. 184001036

engineers • planners • land surveyors

USER NAME = g.jameson	DESIGNED -	REVISED -
FILE NAME = D672A61-SHT-XSC-IL48.dwg	CHECKED -	REVISED -
PLOT SCALE = 10.0000' / IN.	DRAWN -	REVISED -
PLOT DATE = 8/16/2013	CHECKED -	REVISED -

**STATE OF ILLINOIS
DEPARTMENT OF TRANSPORTATION**

**CROSS SECTIONS
IL 48 OVER BEAR CREEK**

SCALE: 1" = 5' SHEET 13 OF 25 SHEETS STA. 627+00.00 TO STA. 627+00.00

F.A.P. RTE.	SECTION	COUNTY	TOTAL SHEETS	SHEET NO.
•	(4), 136B-1	CHRISTIAN	97	85
• 75(IL 29) & 714(IL 48)		CONTRACT NO. 72A61		
ILLINOIS FED. AID PROJECT				